



Proposed Ground Floor Plan

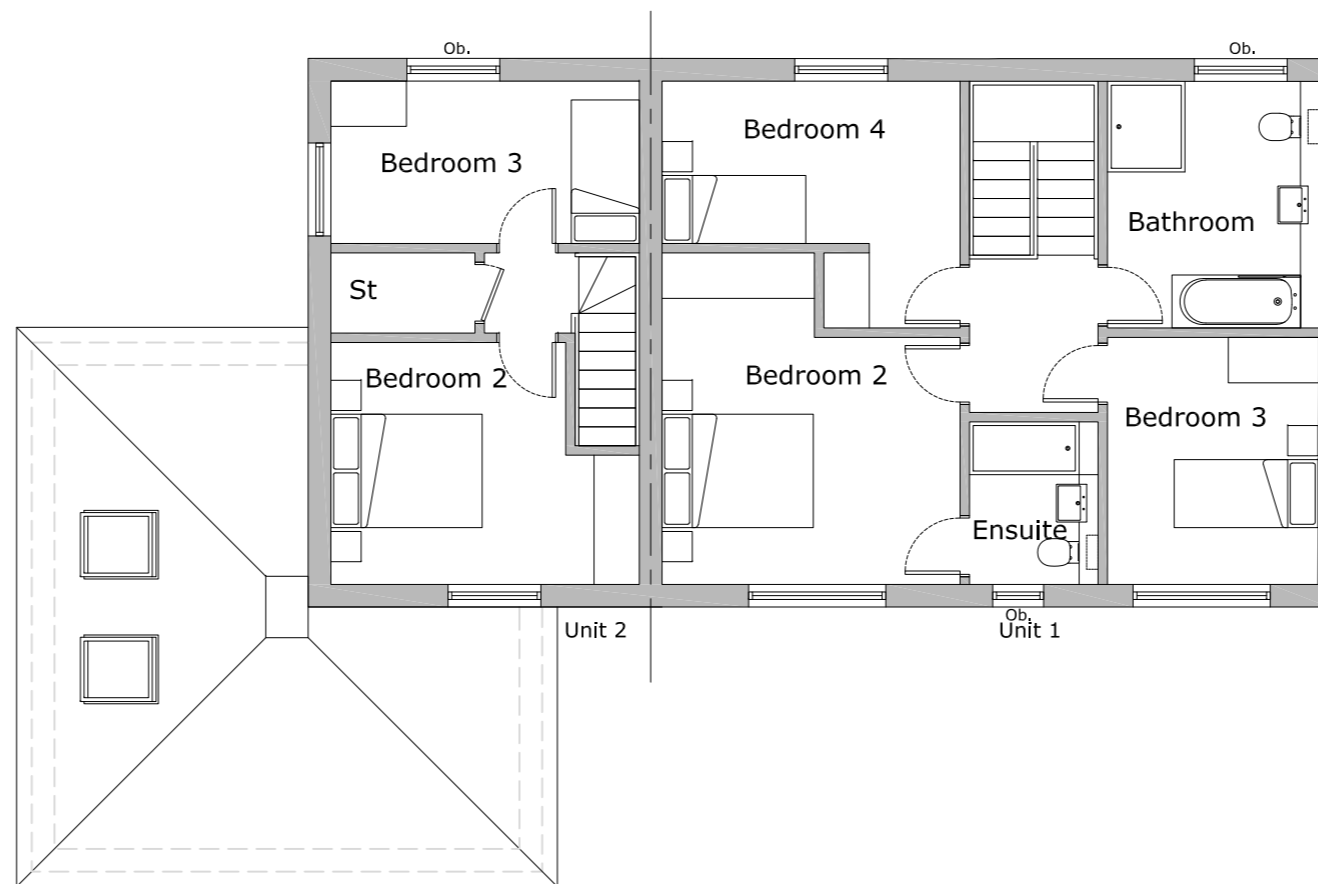

Proposed First Floor Plan

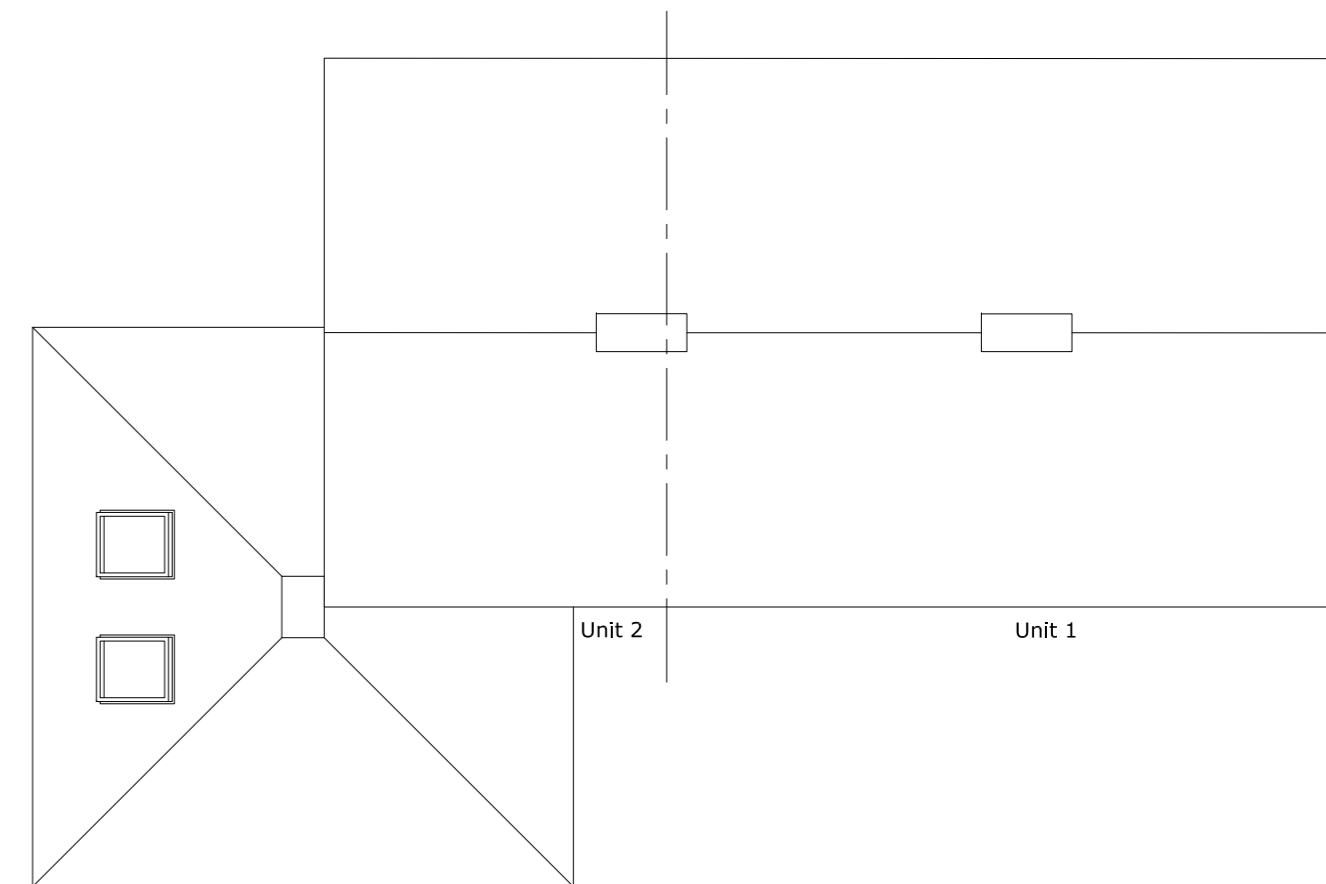

Proposed Roof Plan



Project
**1 Surly Hall Walk,
 Windsor**

Client
Private

Project No 437	Drawing Title Proposed Floor Plans	Scale 1:100@A2
DWG Type PL	DWG No 200	Rev 00
Date 19/01/24	Drawn HO	Checked BW
		Status For Planning

Do not scale drawings. Use only the dimensions given. The Contractor to check site dimensions and report any variations or omissions to Wilcox and Mellies. The drawing is Copyright of Wilcox and Mellies and must not be reproduced or used without express permission. Wam Architecture is the trading name of Wilcox and Mellies Ltd

wam
 architecture
 Castle Hill House, 12 Castle Hill,
 Windsor, Berkshire, SL4 1PD

RIBA

www.WamArchitecture.com