



*EXISTING GROUND FLOOR PLAN*  
SCALE 1:50

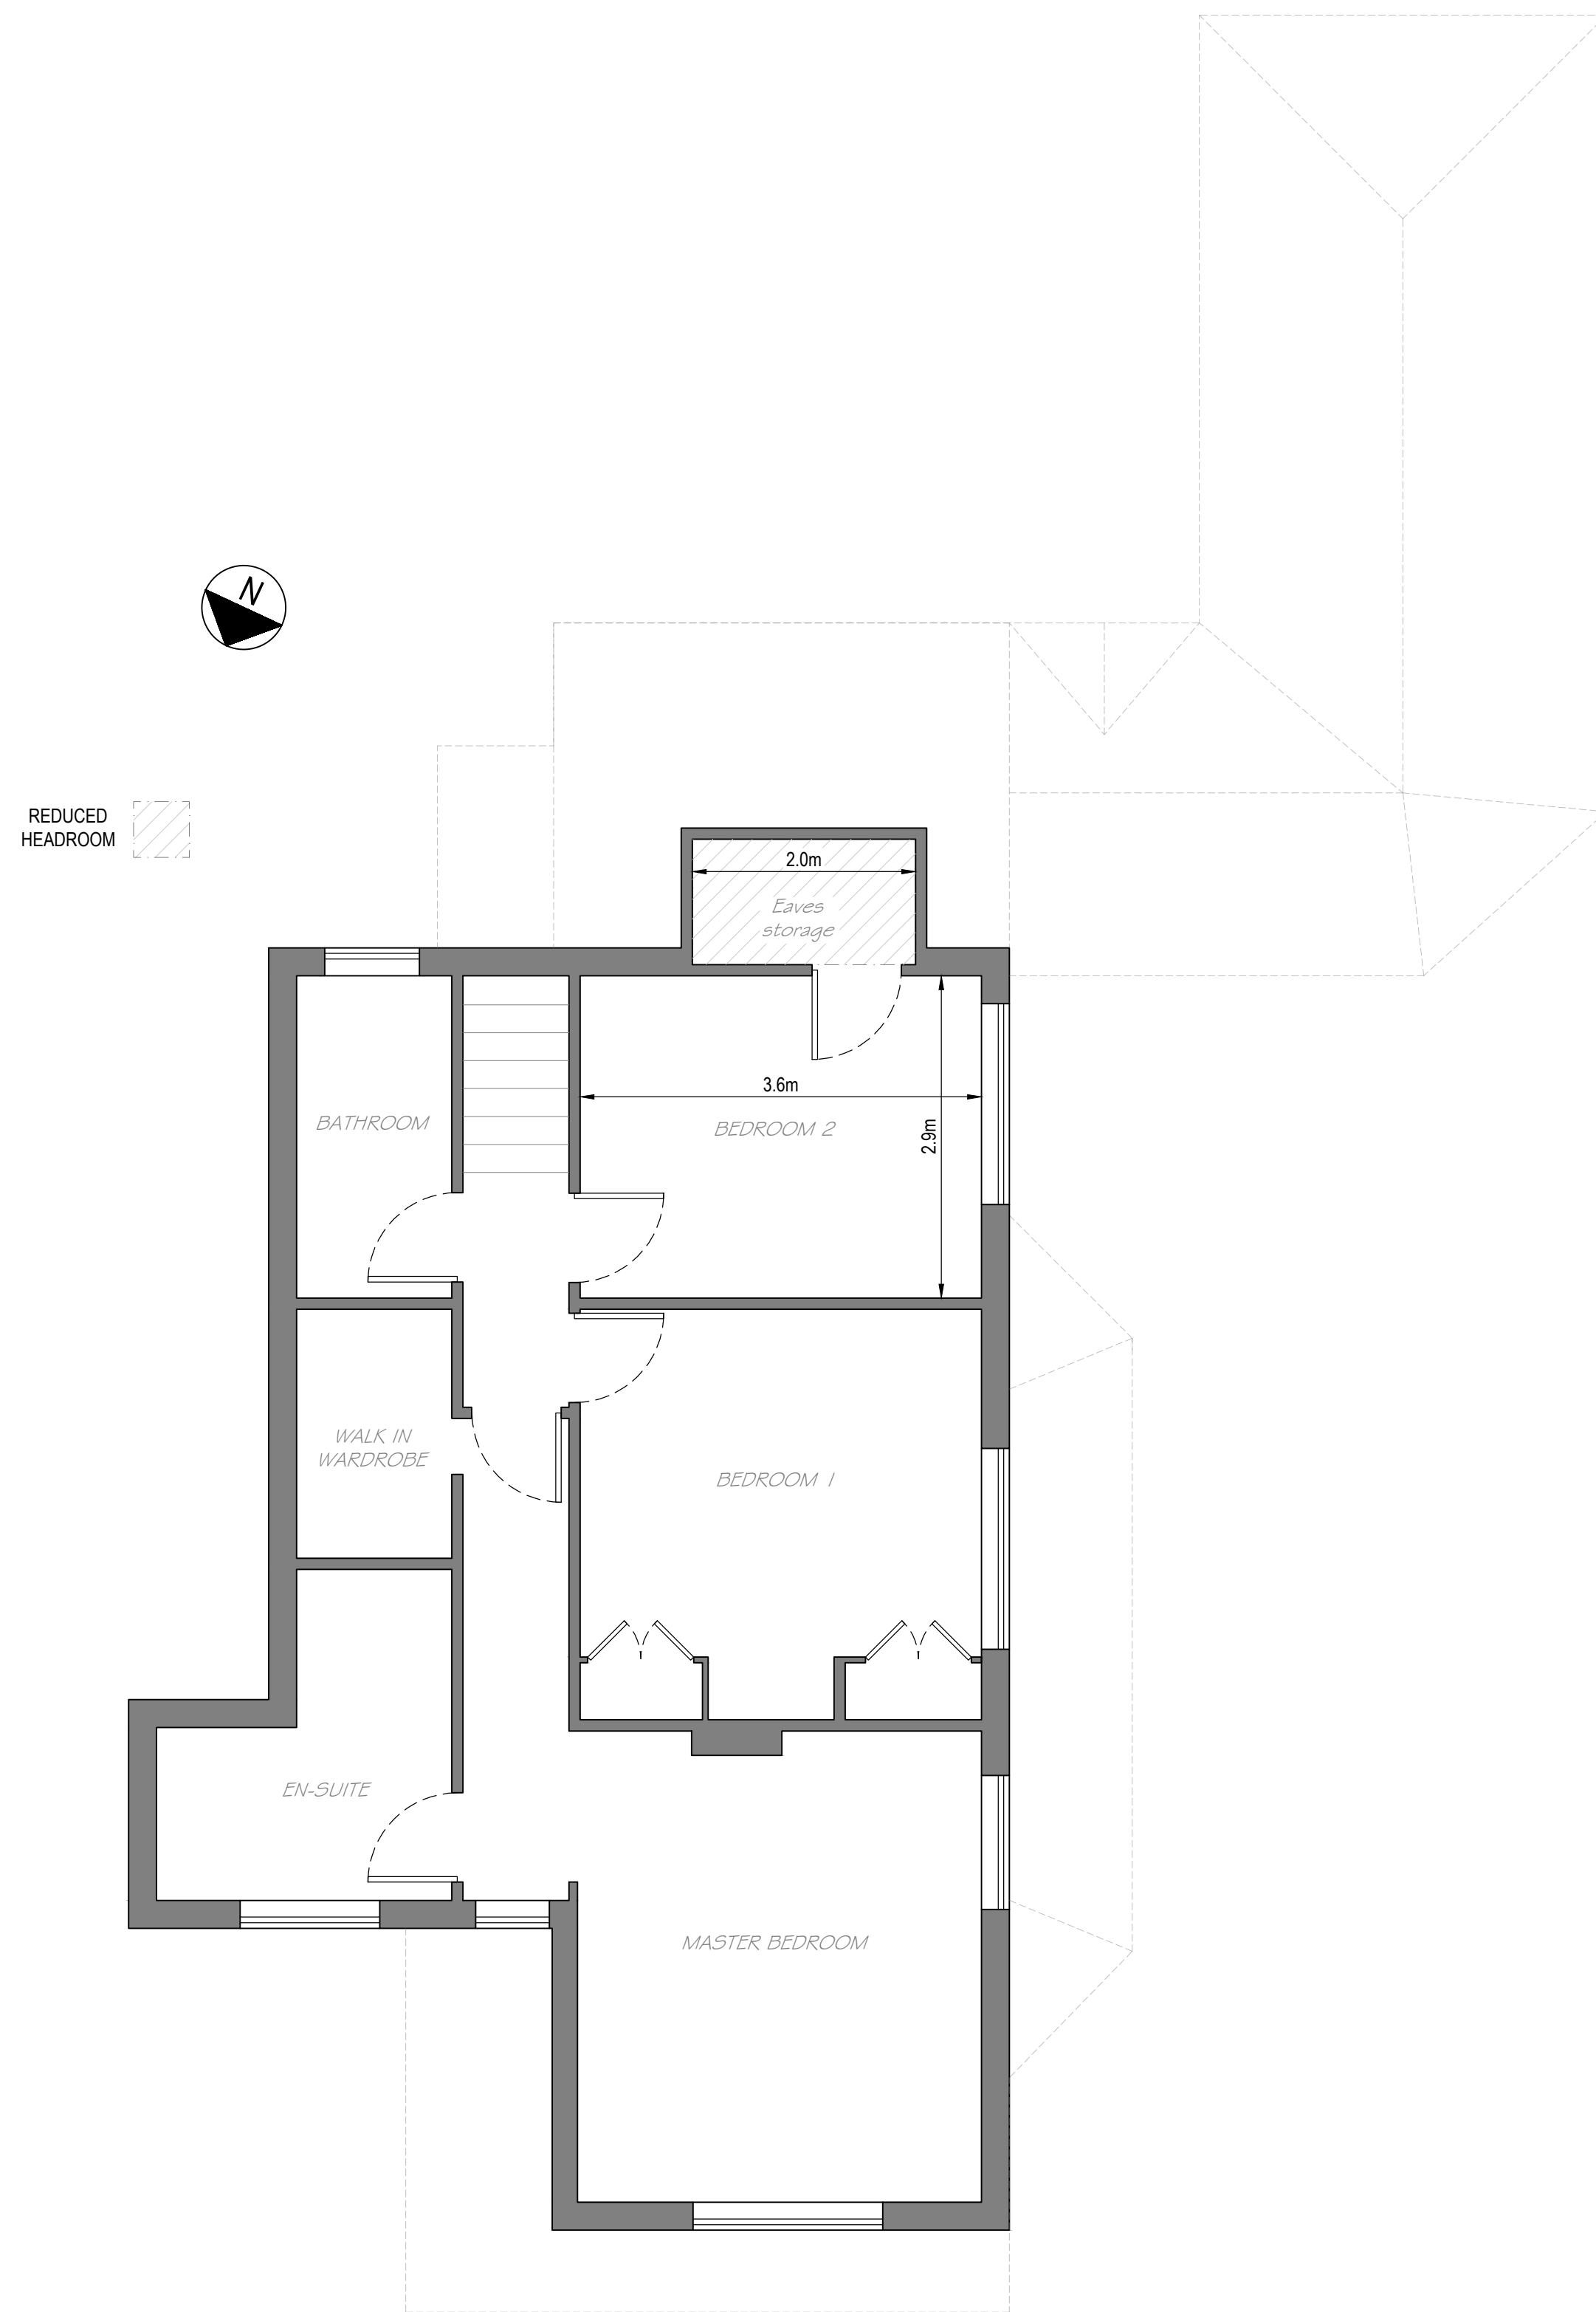

*EXISTING FIRST FLOOR PLAN*  
SCALE 1:50

 

00	27/03/2024	Issued for planning	COS	JG	EG
P1	14/03/2024	Preliminary issue	COS	JG	EG
Rev	Date	Description	Drawn	Chk	App

**GARRICK**  
CONSULTING ENGINEERS  
info@garrickce.com www.garrickce.com 01483 904150  
PM House, Old Portsmouth Road, Guildford, Surrey, GU3 1LZ

**PLANNING**

Site/Project:  
SWAN COTTAGE  
CHILWORTH ROAD  
ALBURY  
GUILDFORD  
GU5 9BE

Title:  
EXISTING GROUND FLOOR AND  
FIRST FLOOR LAYOUTS

Drawn: C. O'Sullivan	Checked: J. Garrick	Approved: E. Garrick
Date: 14/03/2024	Scale: AS SHOWN @ A1	
Project Number: GC6120	Drawing Number: DRG-A-001	Revision: 00