




EXISTING WEST ELEVATION
SCALE 1:50

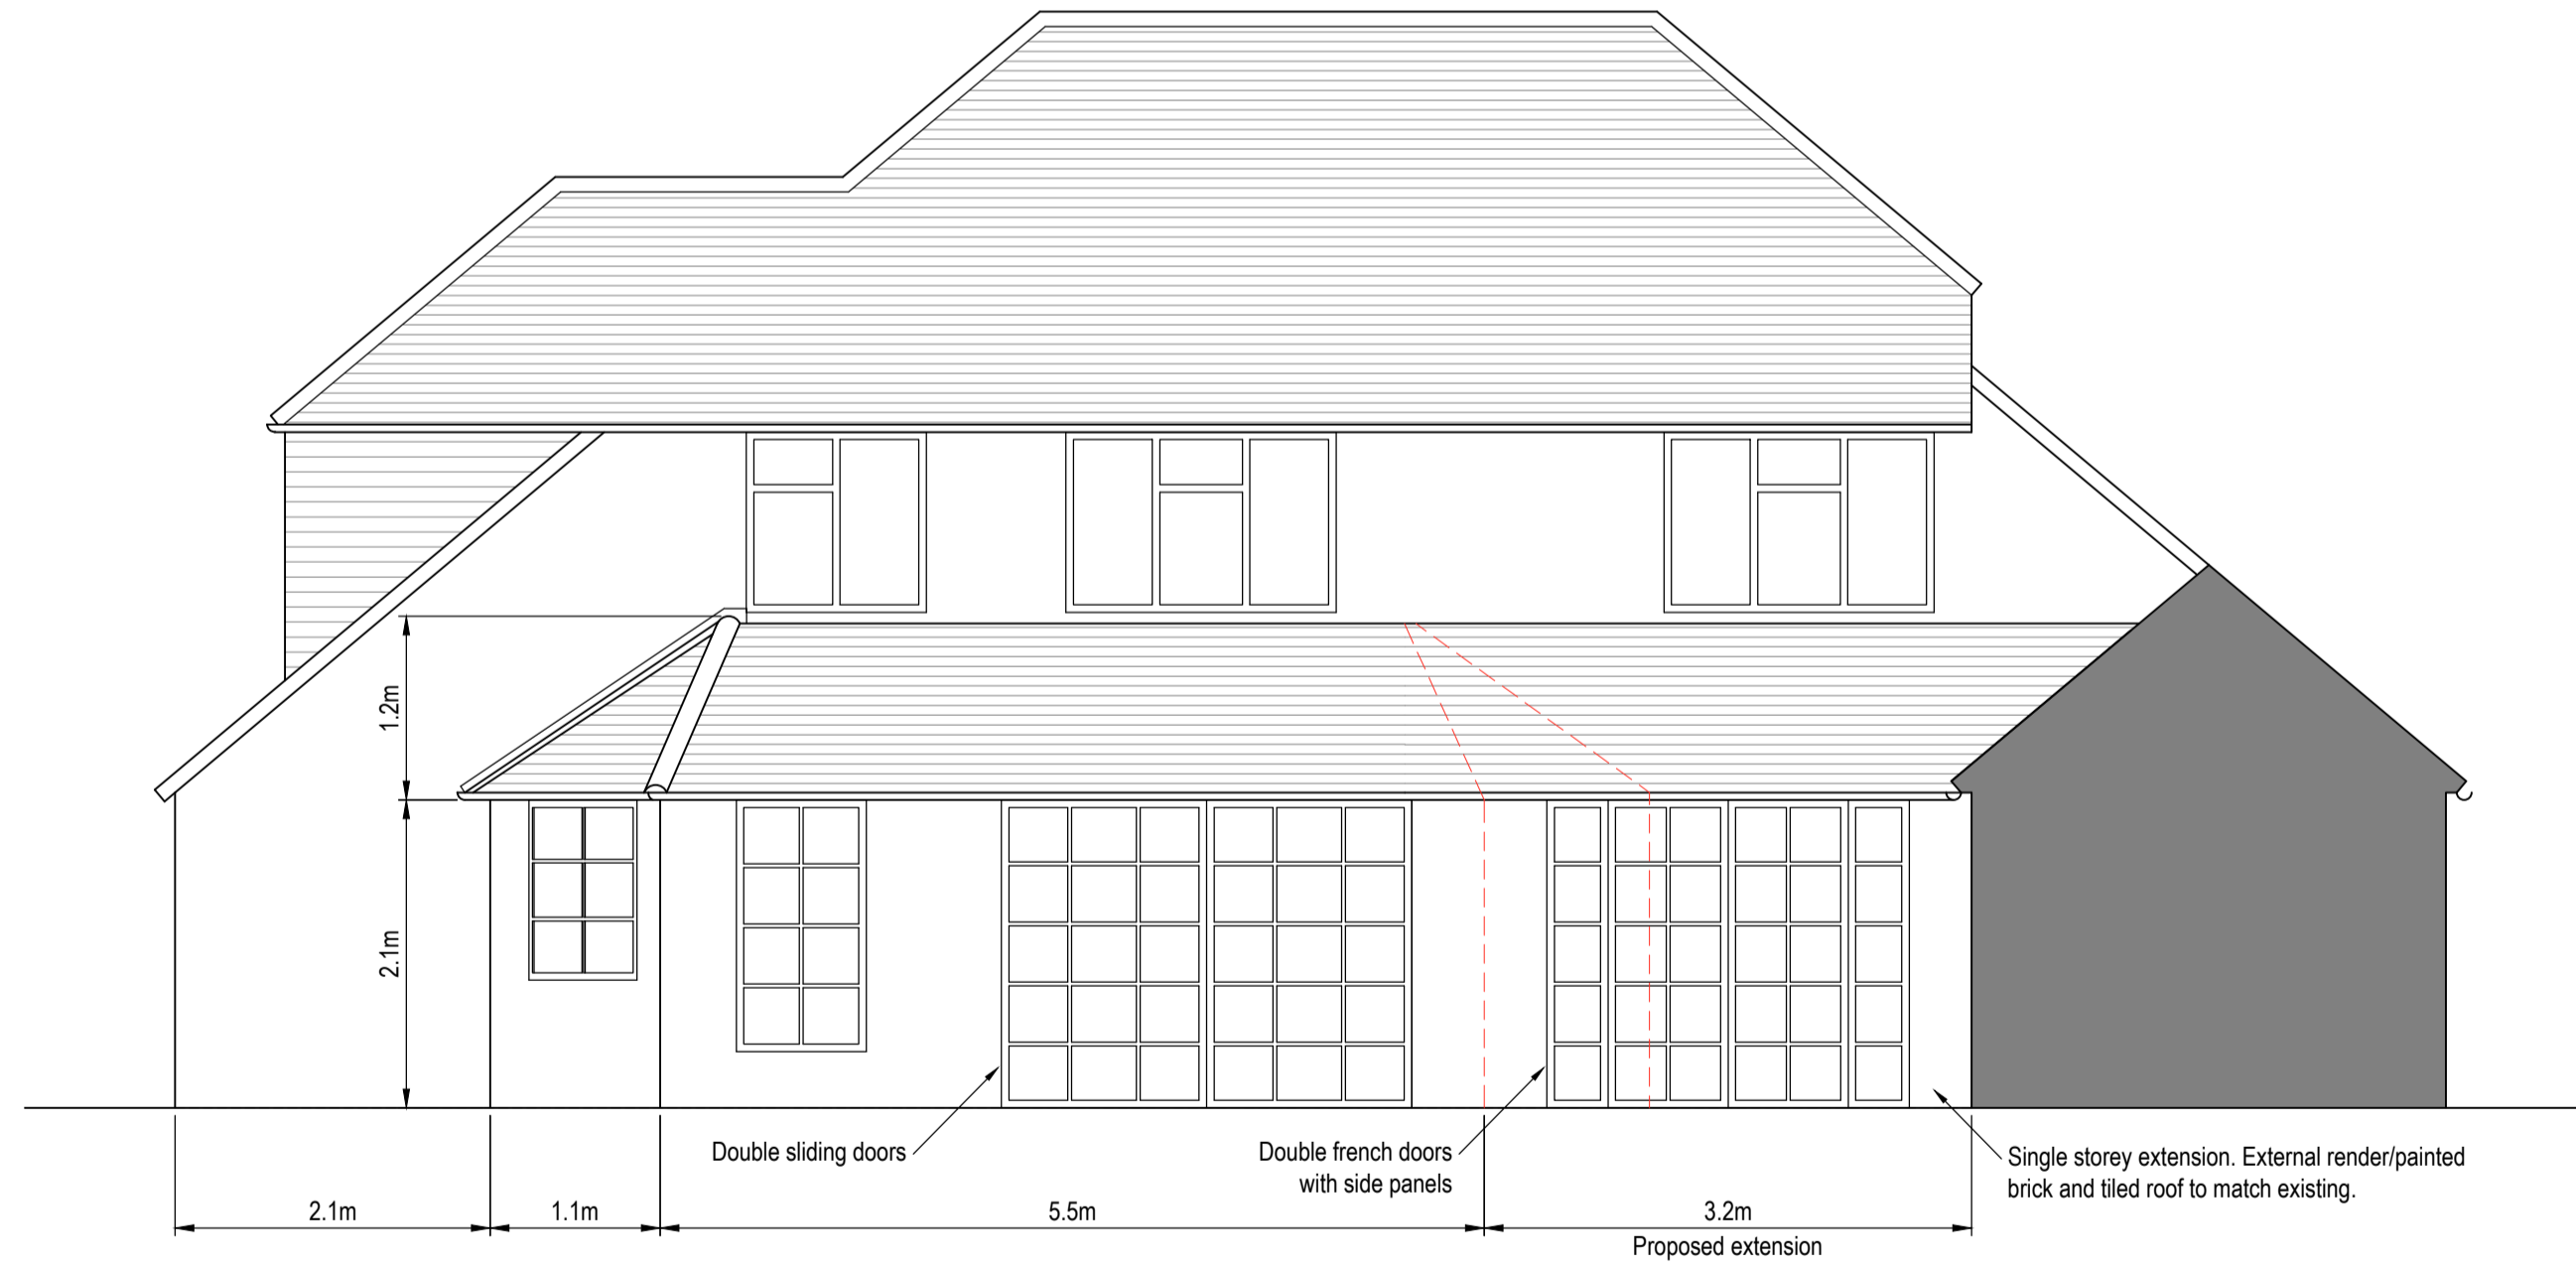

PROPOSED WEST ELEVATION
SCALE 1:50

01	18/04/2024	Dimensions added to elevations	JG	EG	EG
00	27/03/2024	Issued for planning	COG	JG	EG
P1	14/03/2024	Preliminary issue	COG	JG	EG
Rev	Date	Description	Drawn	Chk	App

GARRICK
CONSULTING ENGINEERS

info@garrickce.com www.garrickce.com 01483 904150
PM House, Old Portsmouth Road, Guildford, Surrey, GU3 1LZ

PLANNING

Site/Project:
SWAN COTTAGE
CHILWORTH ROAD
ALBURY
GUILDFORD
GU5 9BE

Title:
EXISTING AND PROPOSED
WEST ELEVATIONS

Drawn: C. O'Sullivan Checked: J. Garrick Approved: E. Garrick

Date: 14/03/2024 Scale: AS SHOWN @ A1

Project Number: GC6120 Drawing Number: DRG-A-003 Revision: 01

© Copyright Garrick Consulting Engineers Ltd

