

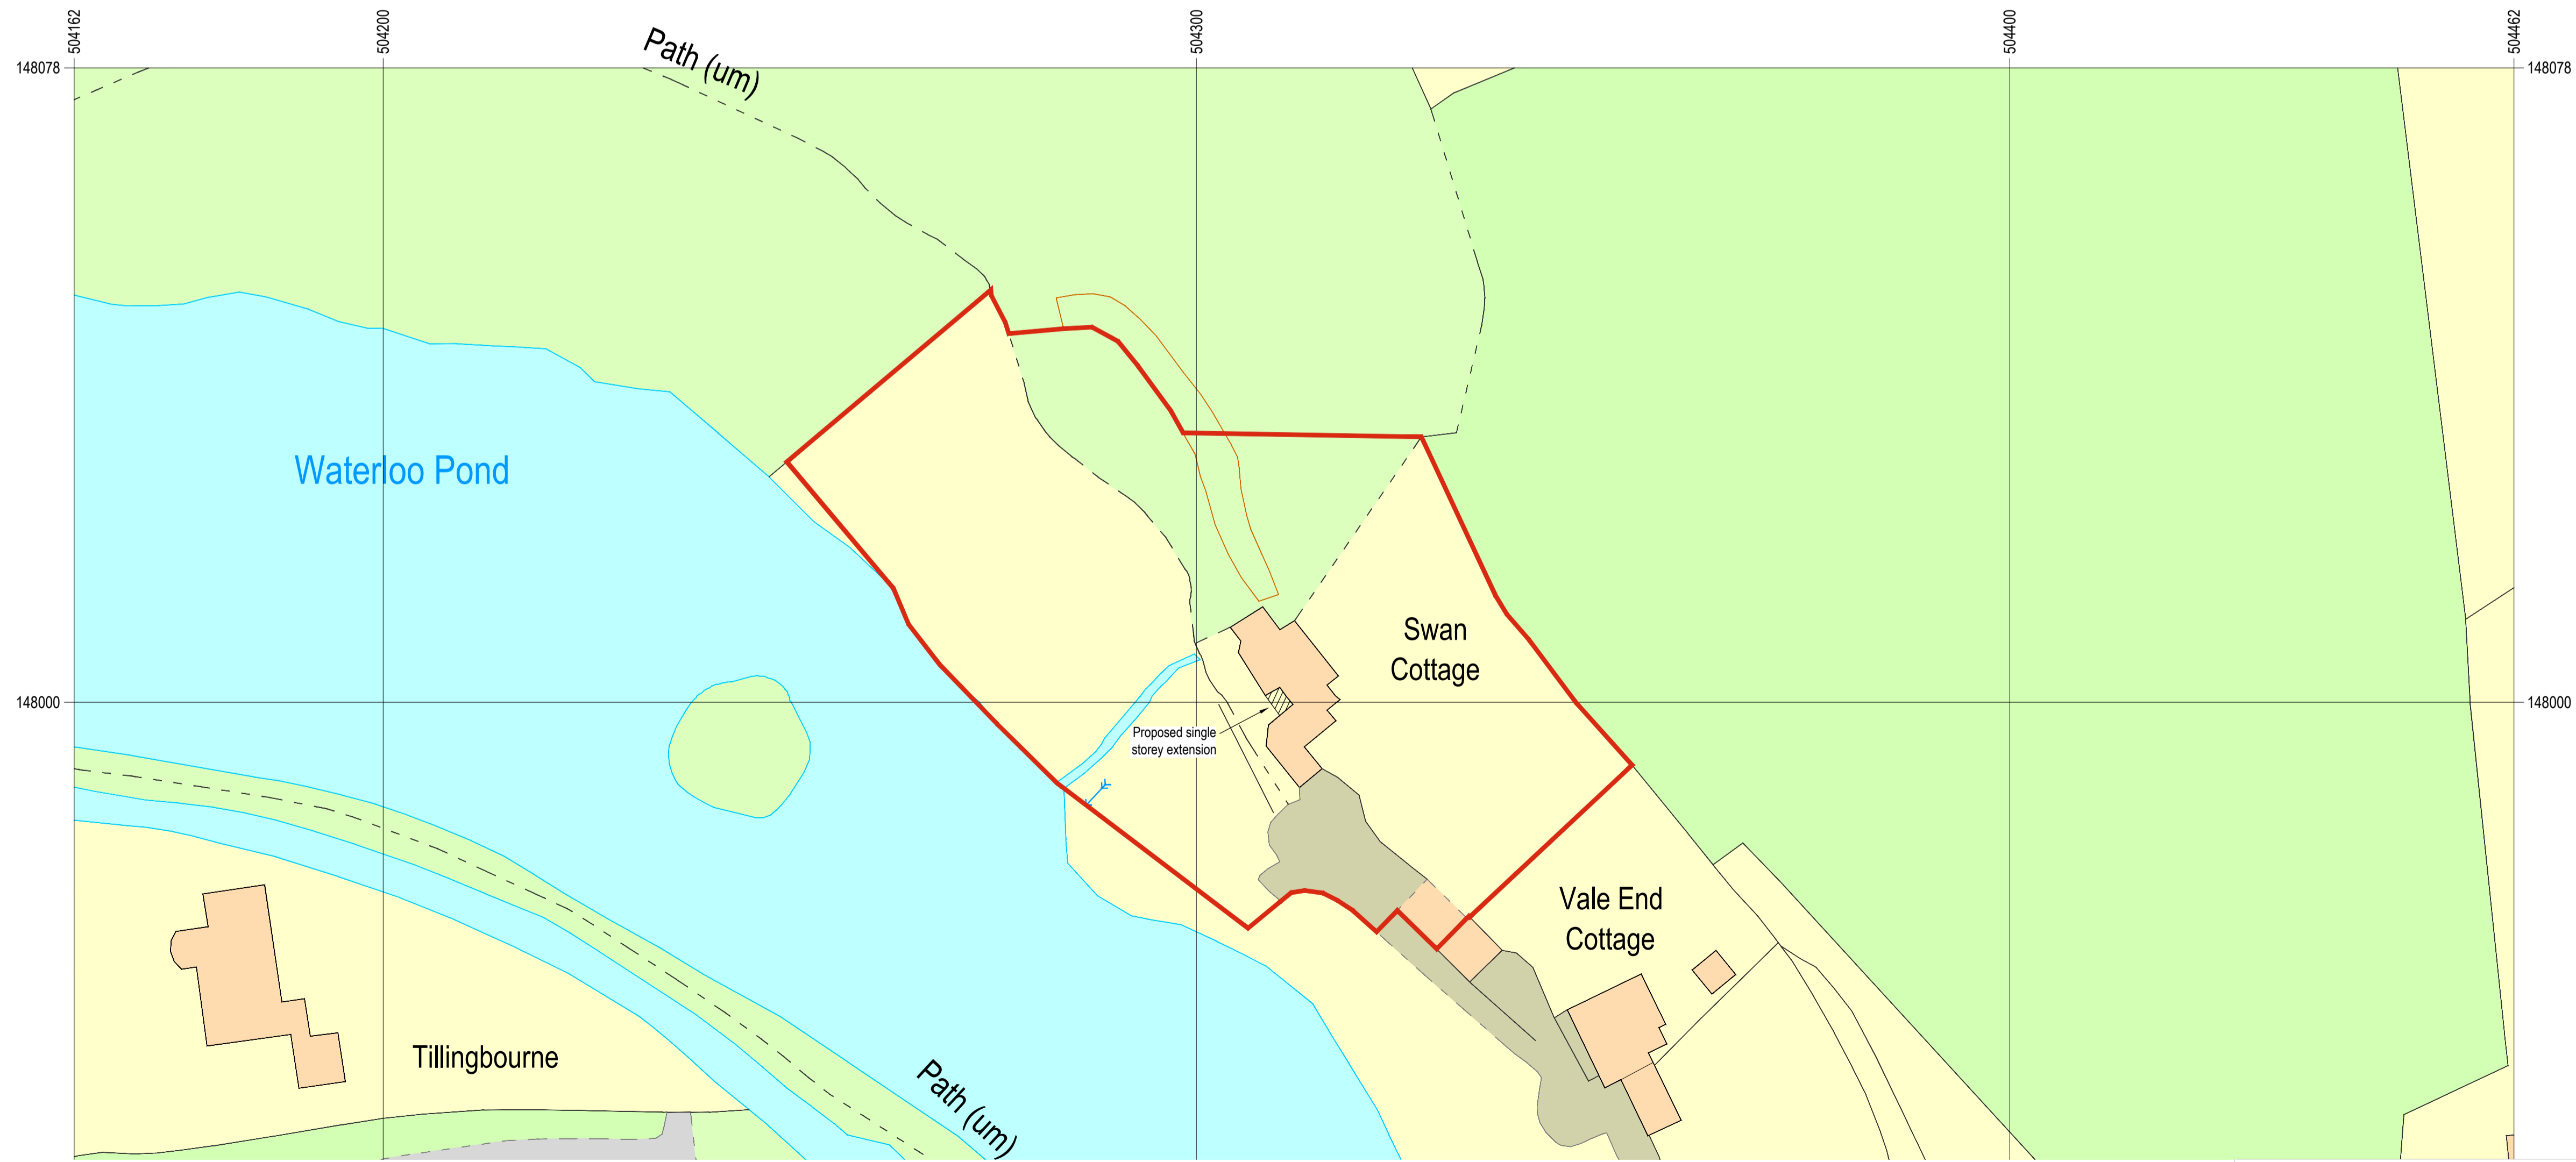


LOCATION PLAN
SCALE 1:1250

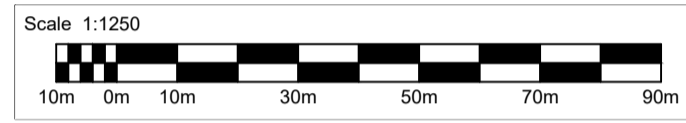

SITE PLAN
SCALE 1:200

 

00	27/03/2024	Issued for planning	COS	JG	EG
Rev	Date	Description	Drawn	Chk	App

GARRICK
CONSULTING ENGINEERS
info@garrickce.com www.garrickce.com 01483 904150
PM House, Old Portsmouth Road, Guildford, Surrey, GU3 1LZ

PLANNING

Site/Project:
SWAN COTTAGE
CHILWORTH ROAD
ALBURY
GUILDFORD
GU5 9BE

Title:
LOCATION AND SITE PLANS

Drawn: C. O'Sullivan	Checked: J. Garrick	Approved: E. Garrick
----------------------	---------------------	----------------------

Date: 14/03/2024	Scale: AS SHOWN @ A1
------------------	----------------------

Project Number: GC6120	Drawing Number: DRG-A-005	Revision: 00
------------------------	---------------------------	--------------

Serial number: 283309
© Crown copyright and database right 2024
Ordnance Survey licence AC0000848283
Reproduction in whole or in part is prohibited
without the prior permission of Ordnance Survey.

