




EXISTING REAR ELEVATION

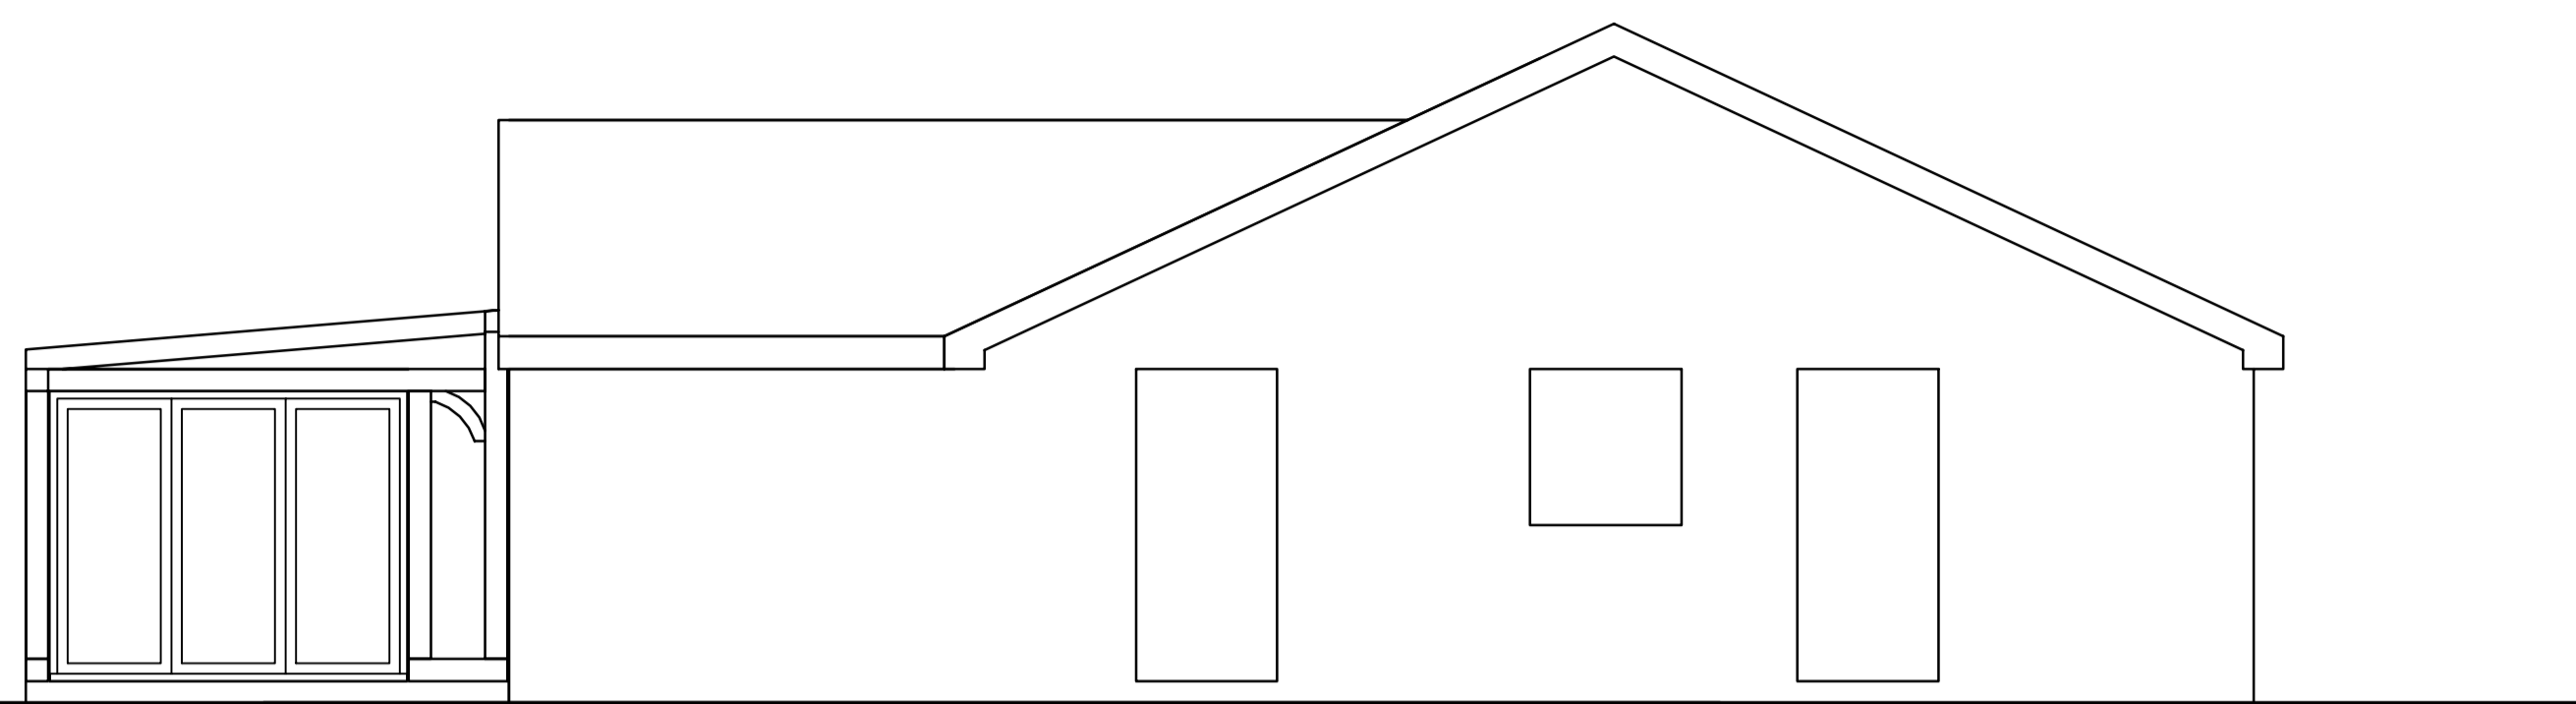


PROPOSED SIDE ELEVATION

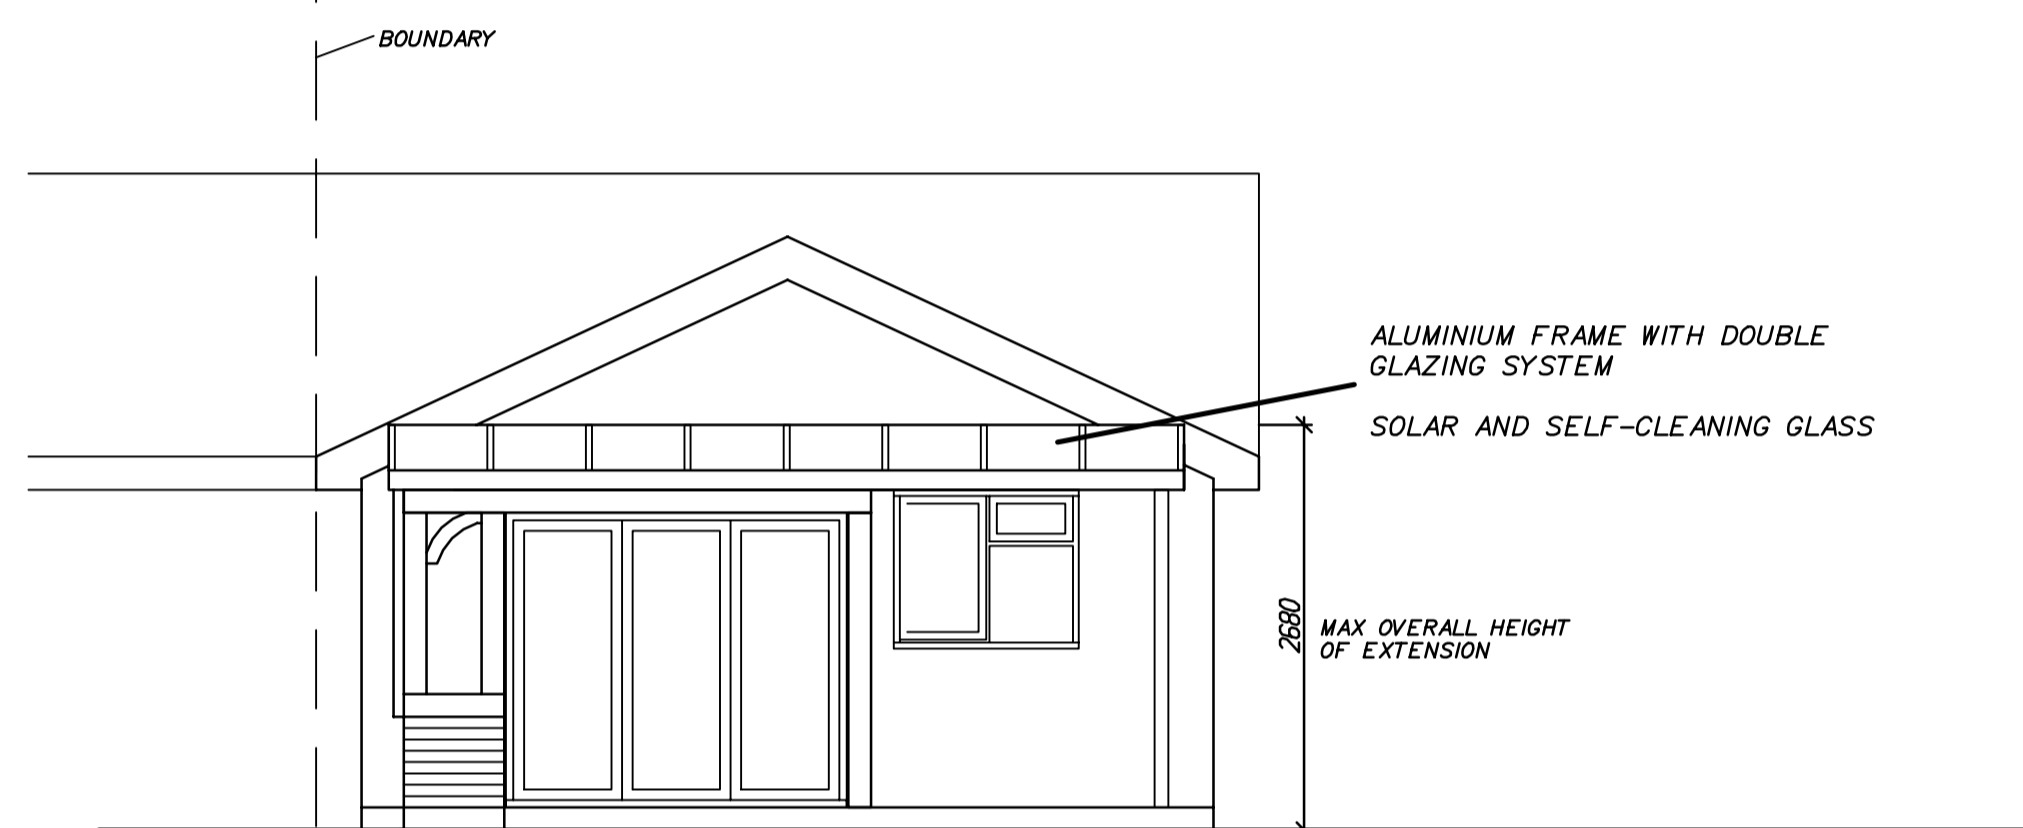


PROPOSED REAR ELEVATION

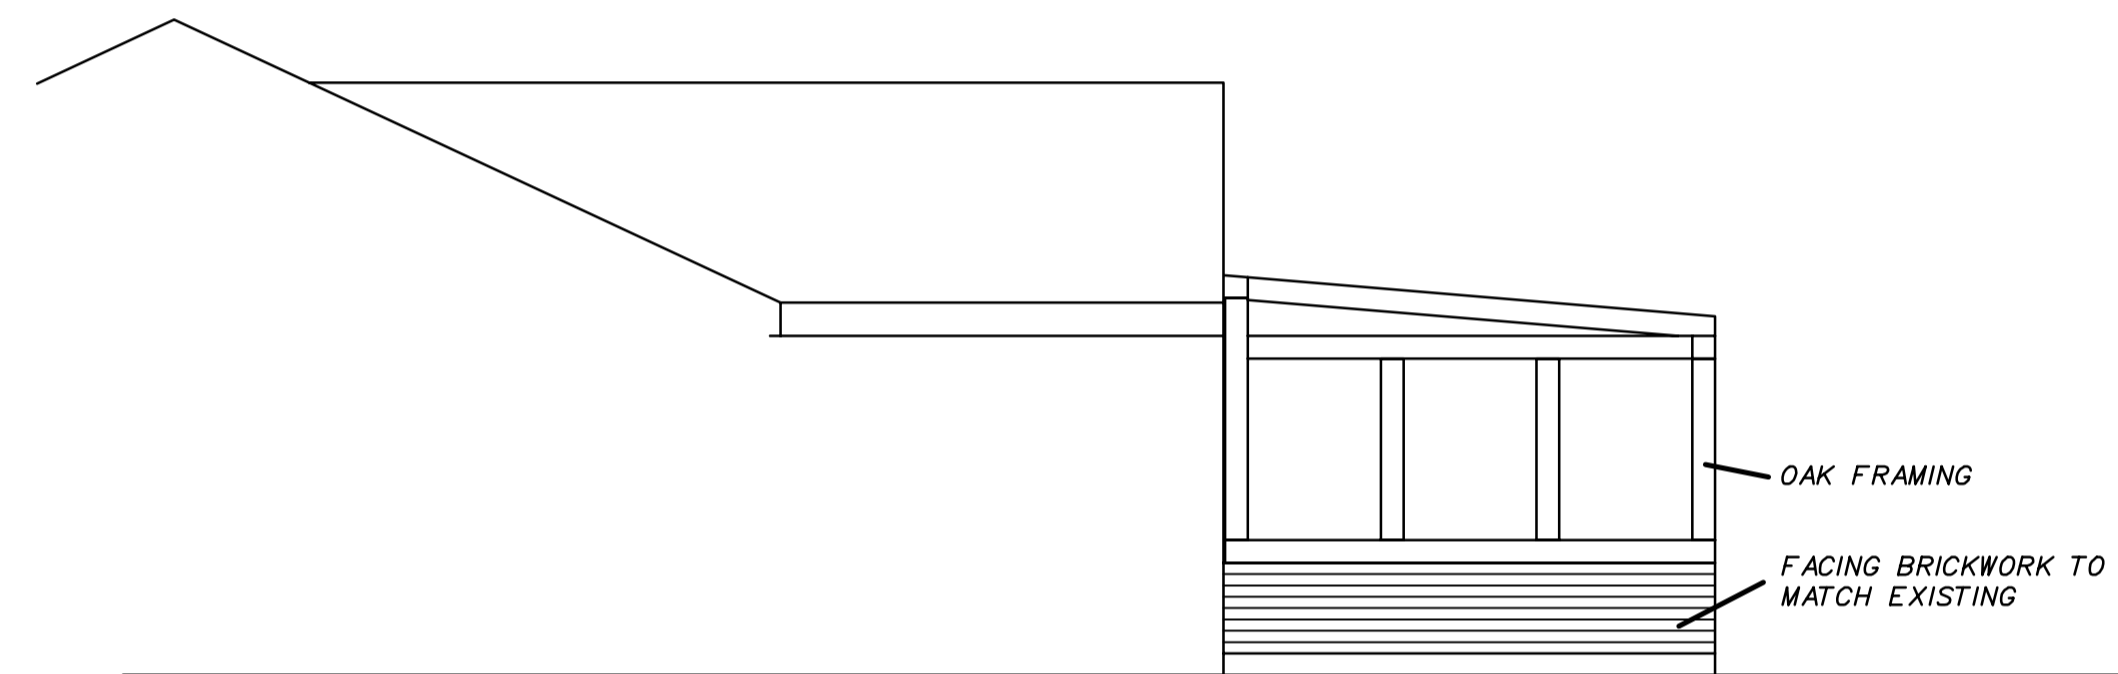


PROPOSED SIDE ELEVATION

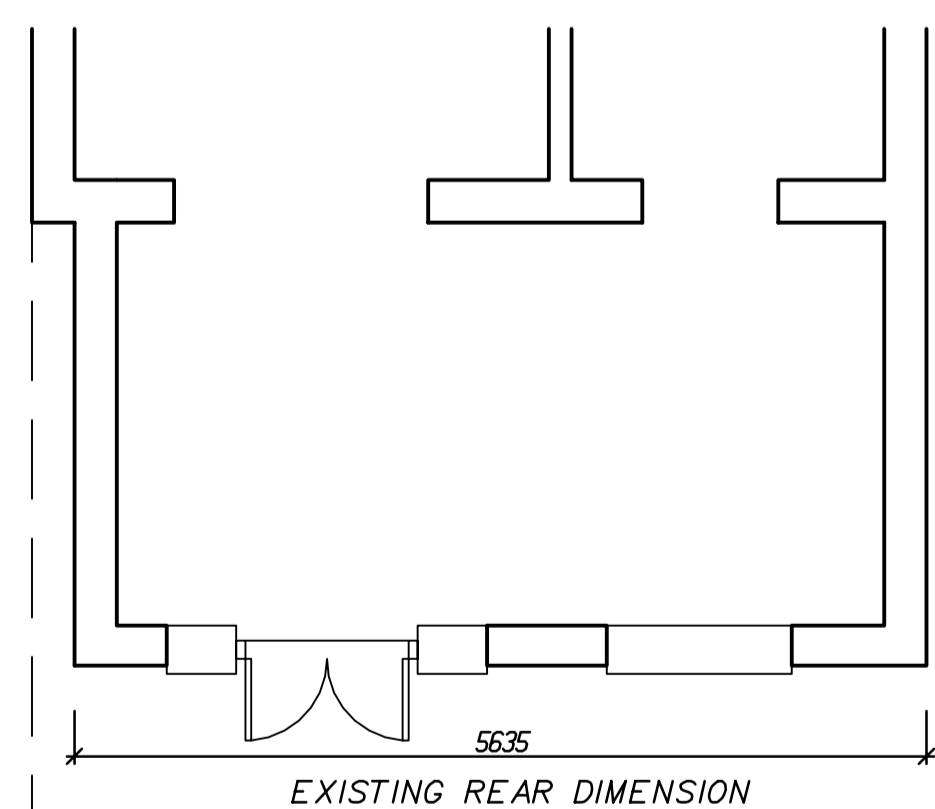

EXISTING GROUND FLOOR PLAN

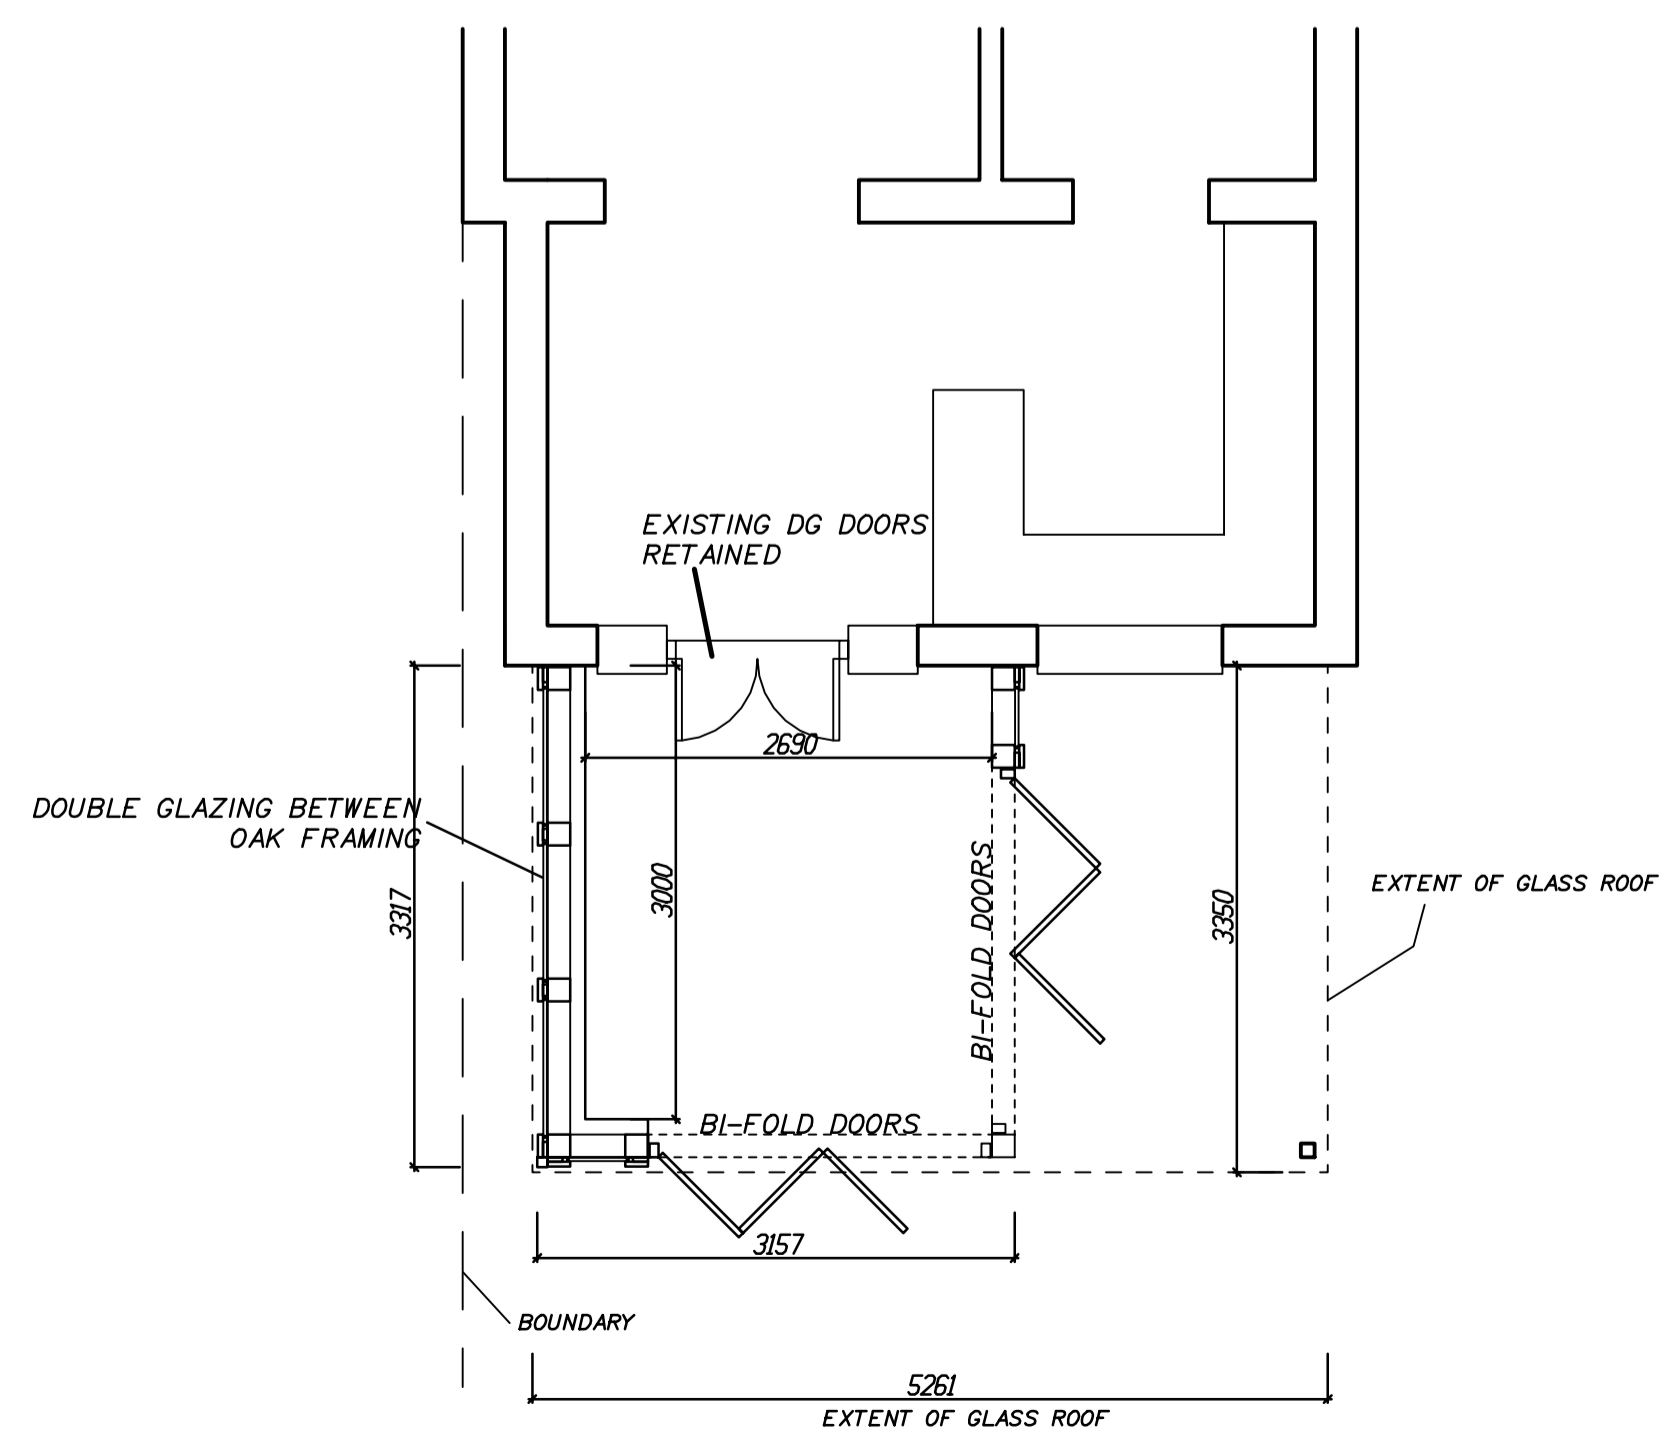

PROPOSED GROUND FLOOR PLAN

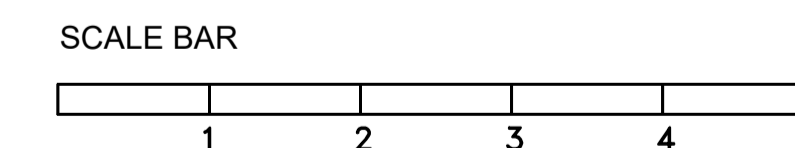

SHEET SIZE A1

REVISIONS: A: DIMENSIONS ADDED 18-04-24

Project Proposed extension to 11 Culverlands Crescent Ash.		North Location 	
Drawing Title Proposed Plans		Project No B1200 /502	
Client Mr & Mrs M Harwood	Scale 1:50	Date 15/04/24	Revision A