




EXISTING REAR ELEVATION
1:50

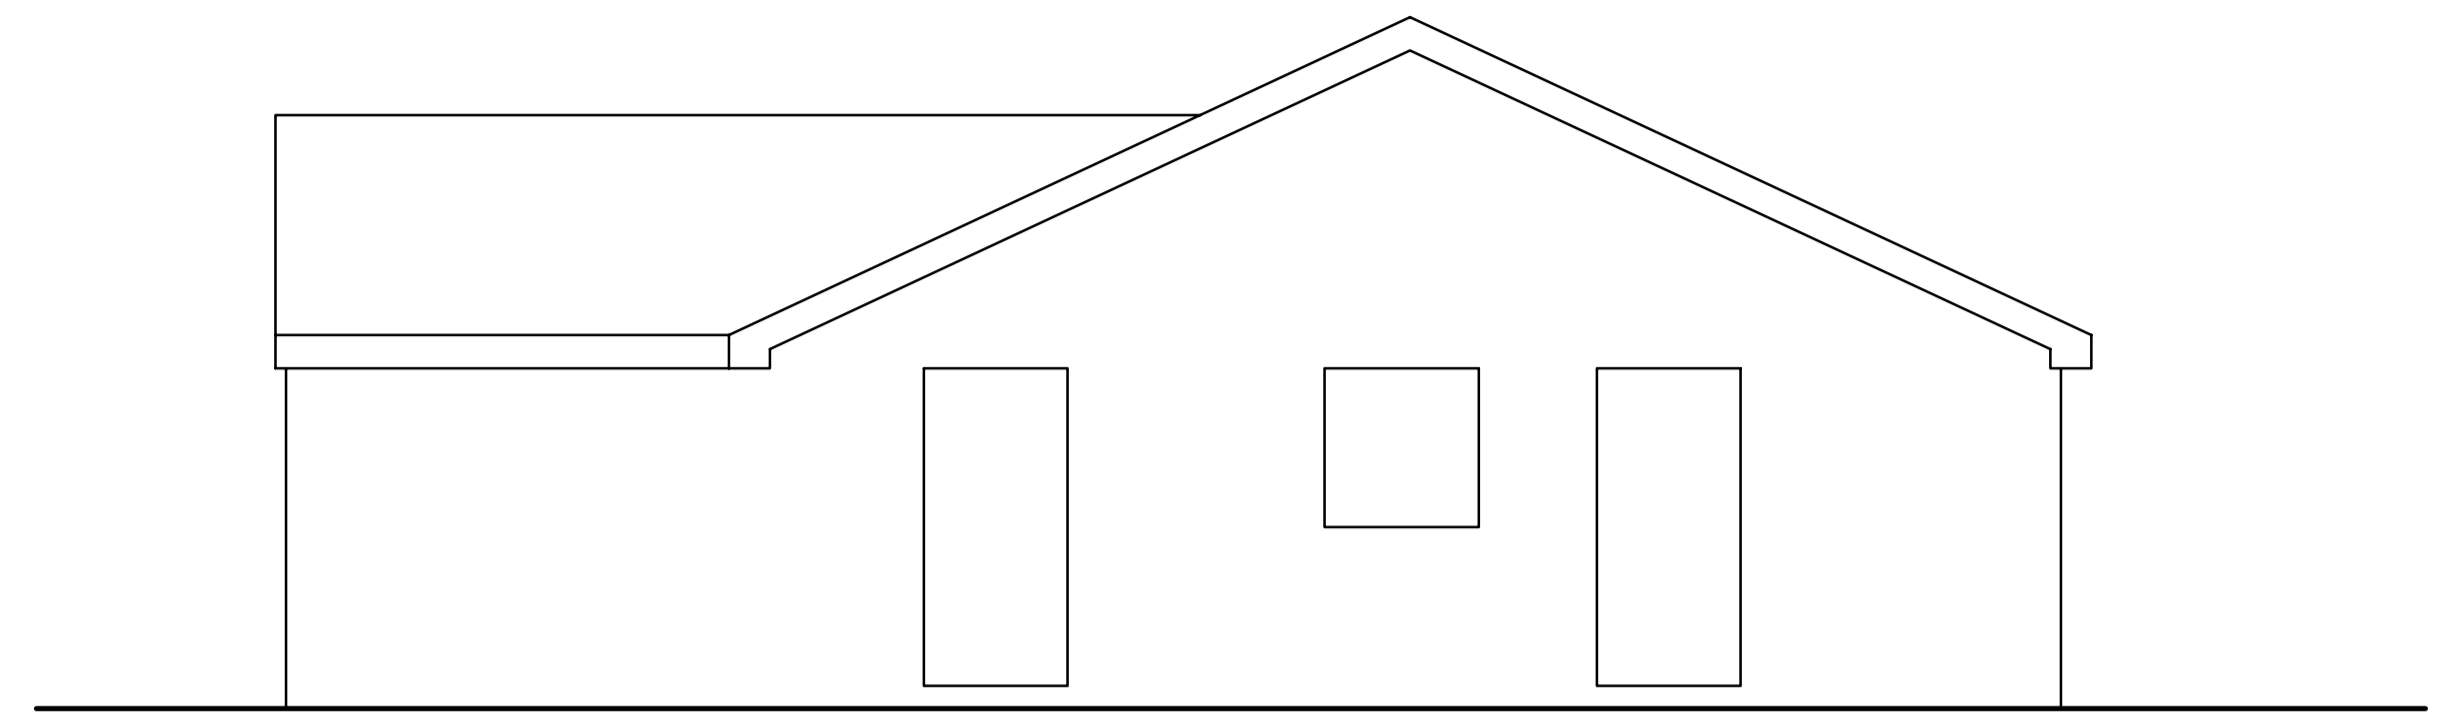


EXISTING SIDE ELEVATION
1:50

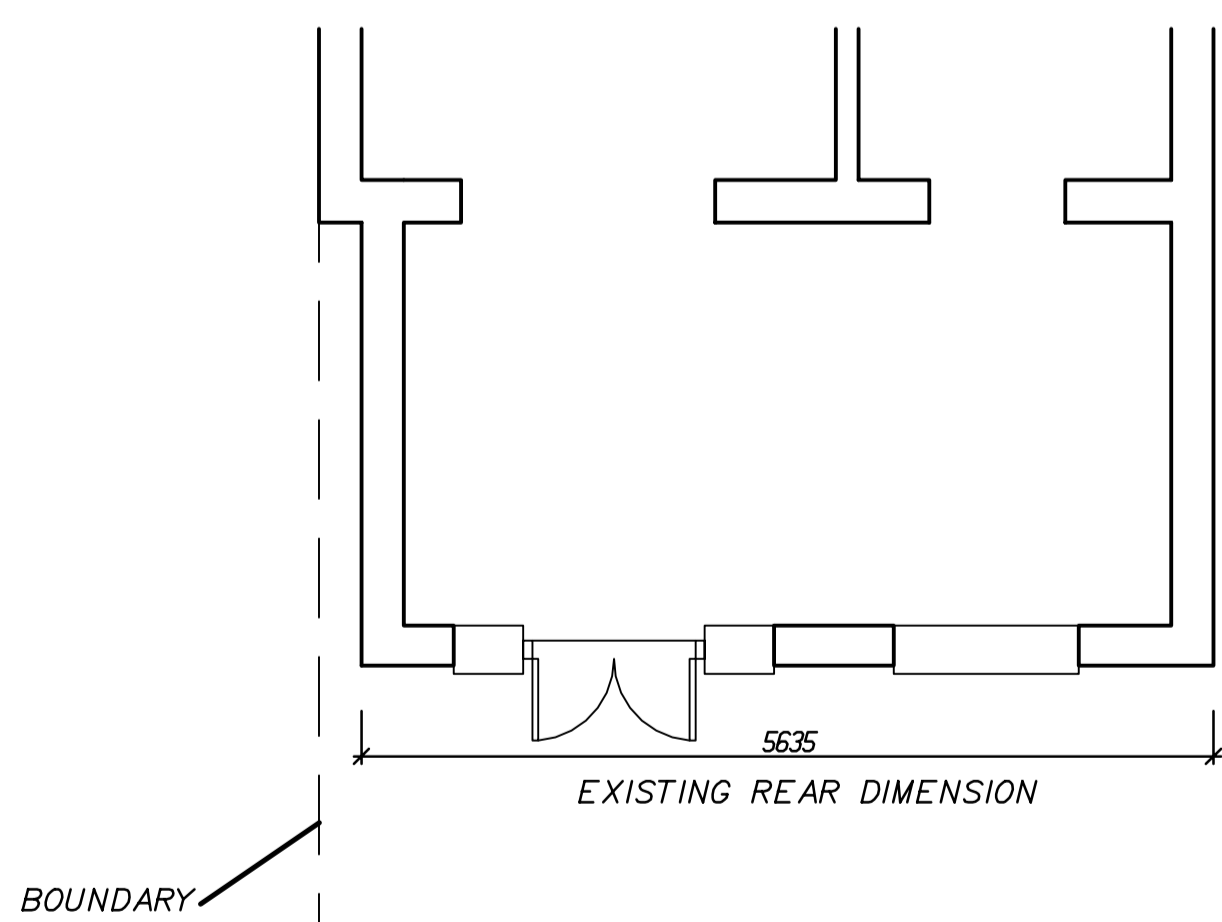

EXISTING GROUND FLOOR PLAN
1:50

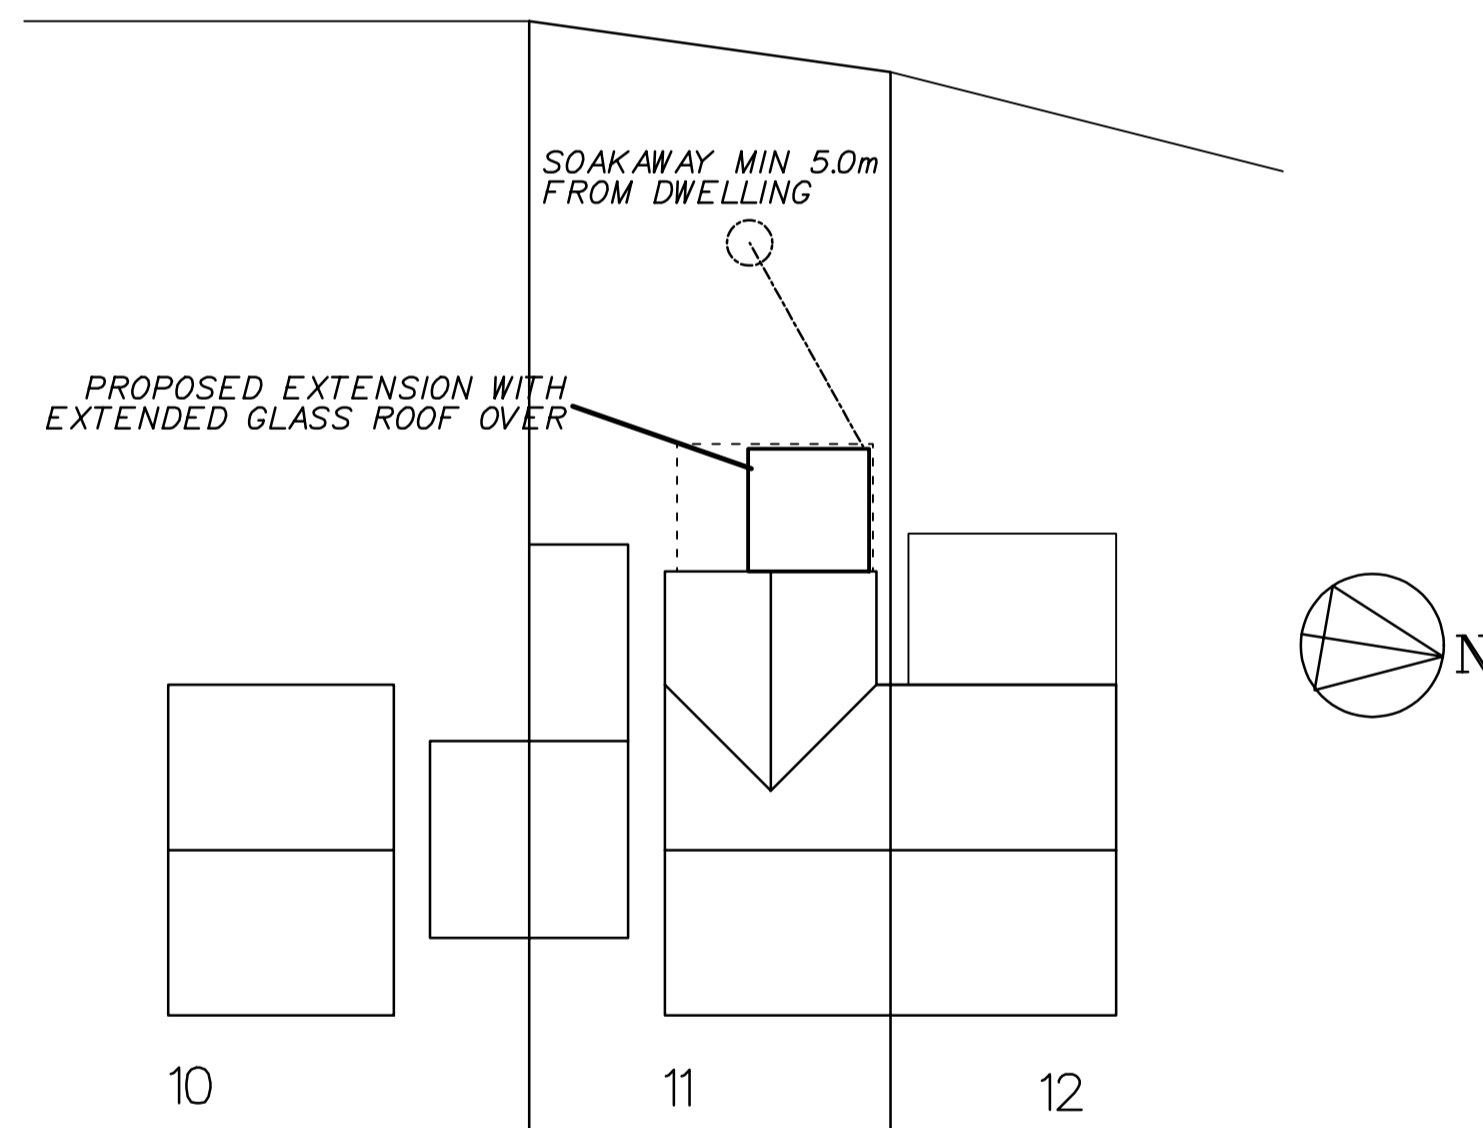

CULVERLANDS CRESCENT
SITE PLAN
1:200

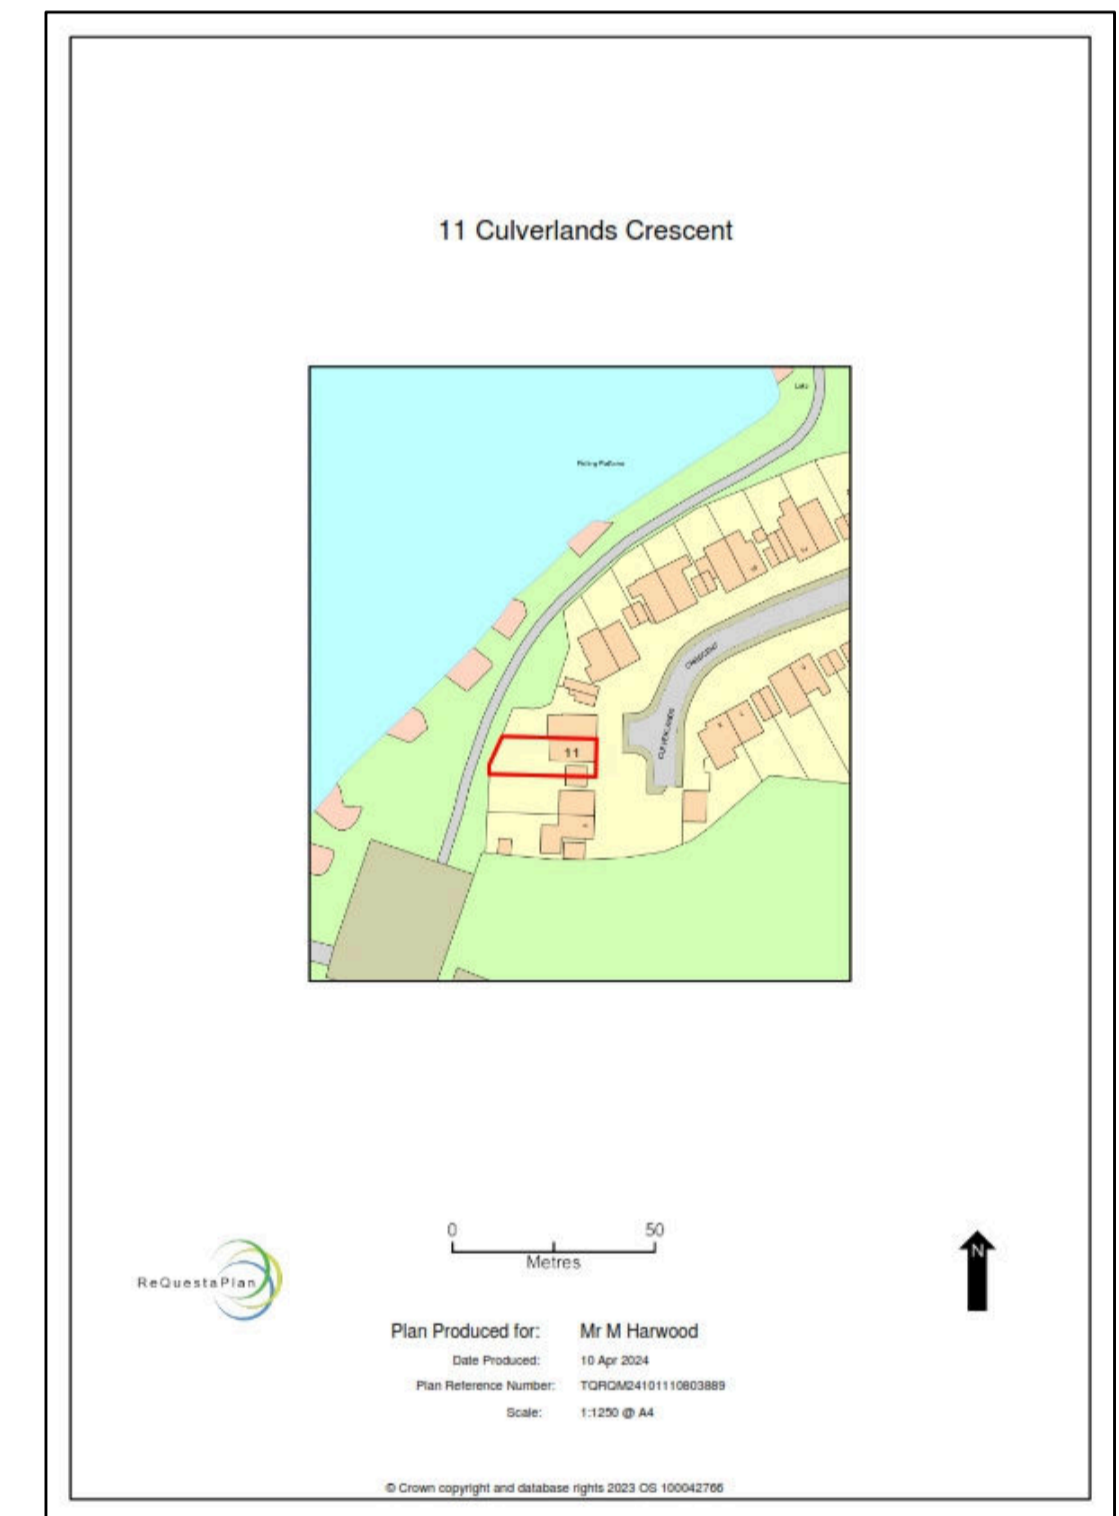

LOCATION PLAN

SHEET SIZE A1		REVISIONS: A	DIMENSIONS ADDED	18-04-24
Project Proposed extension to 11 Culverlands Crescent Ash.		North Location 		
Drawing Title Existing Plans		Project No B1200 /501		
Client Mr & Mrs M Harwood		Scale AS SHOWN	Date 15/04/24	
		Drawn SJL	Revision A	