




EXISTING FRONT ELEVATION 1:100

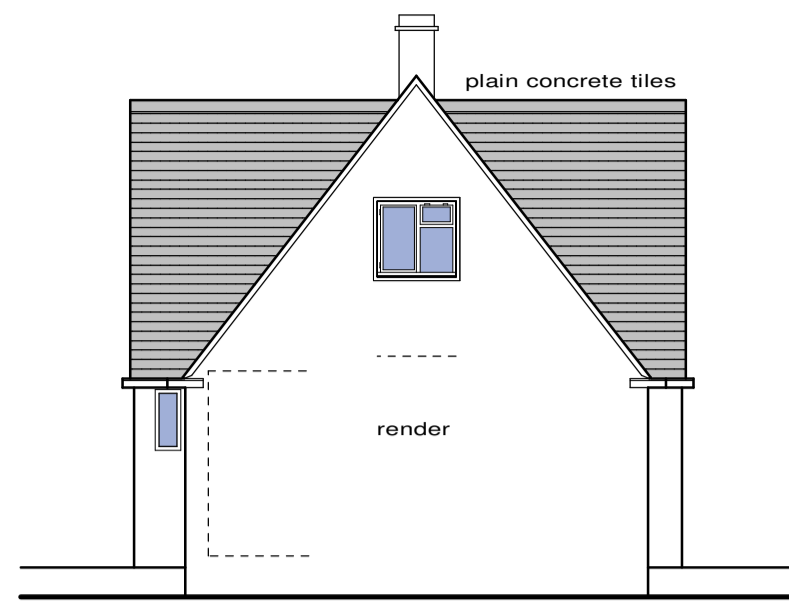


EXISTING SIDE ELEVATION 1:100

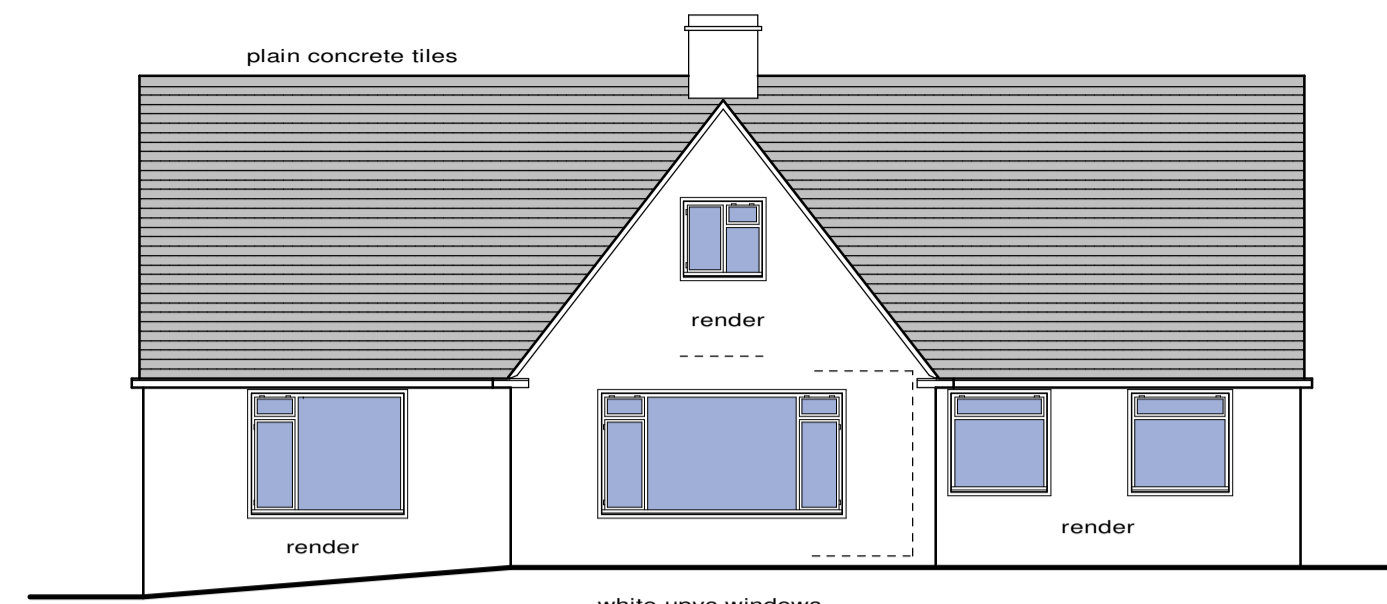


EXISTING REAR ELEVATION 1:100

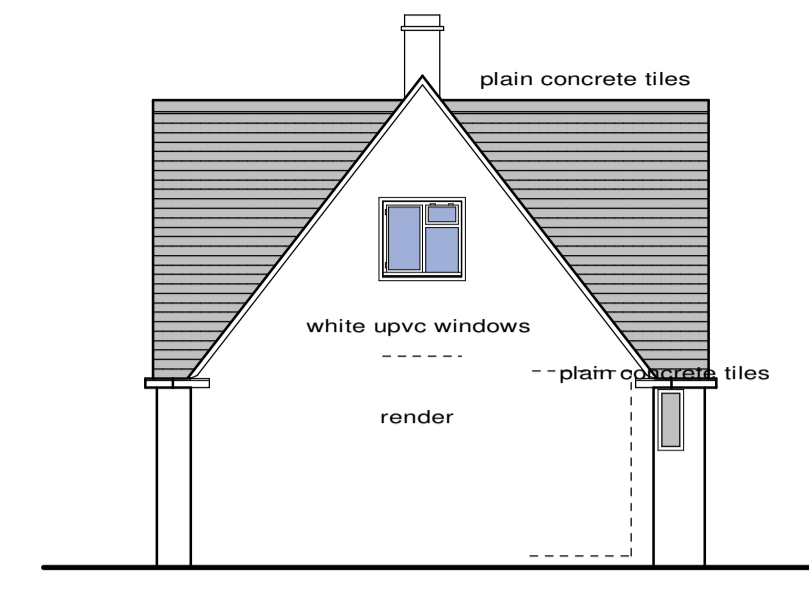


EXISTING SIDE ELEVATION 1:100

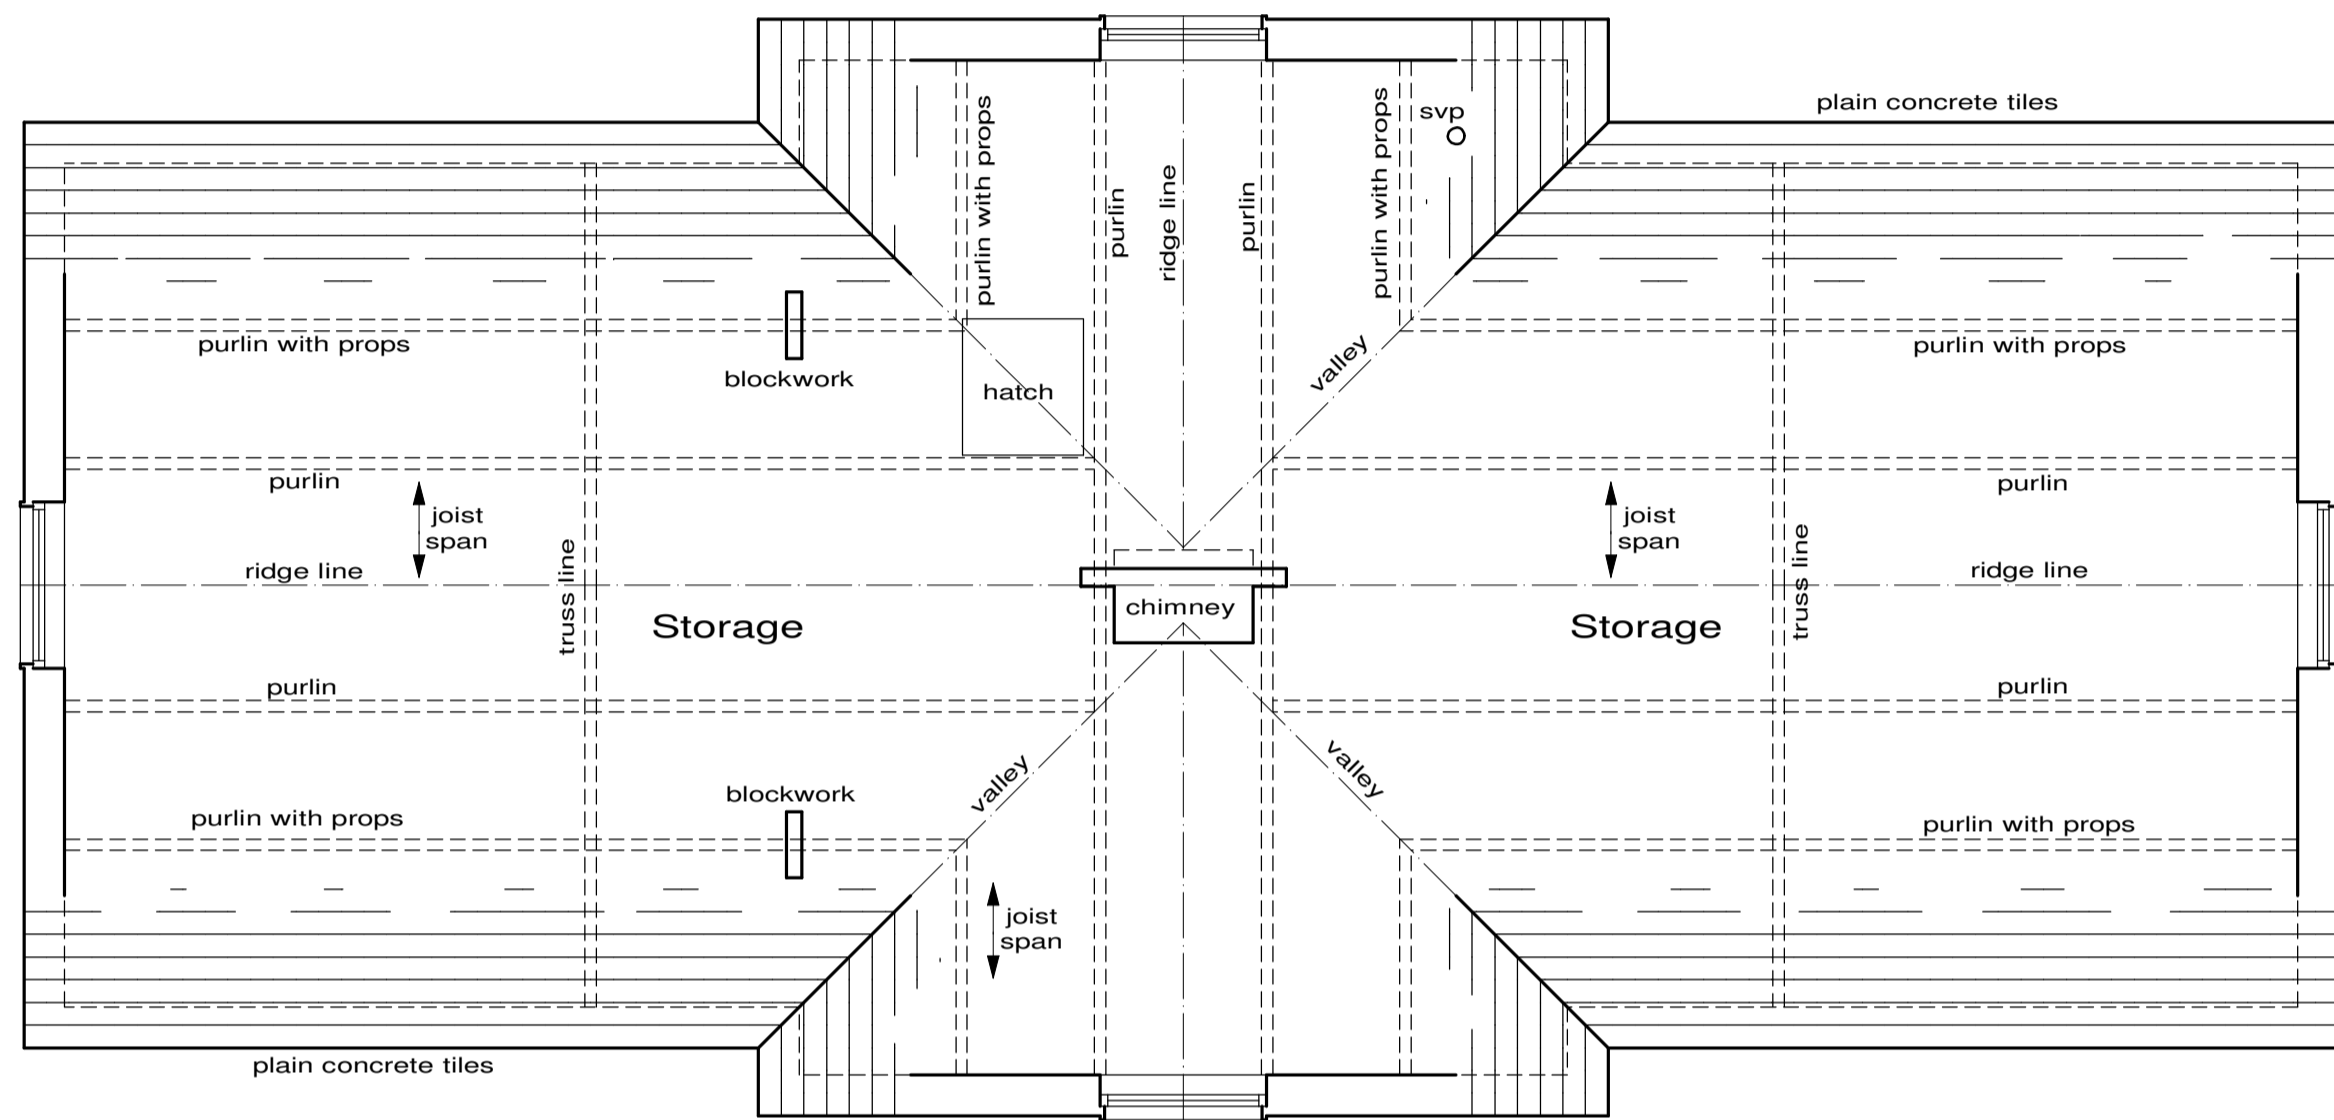

EXISTING LOFT PLAN 1:50

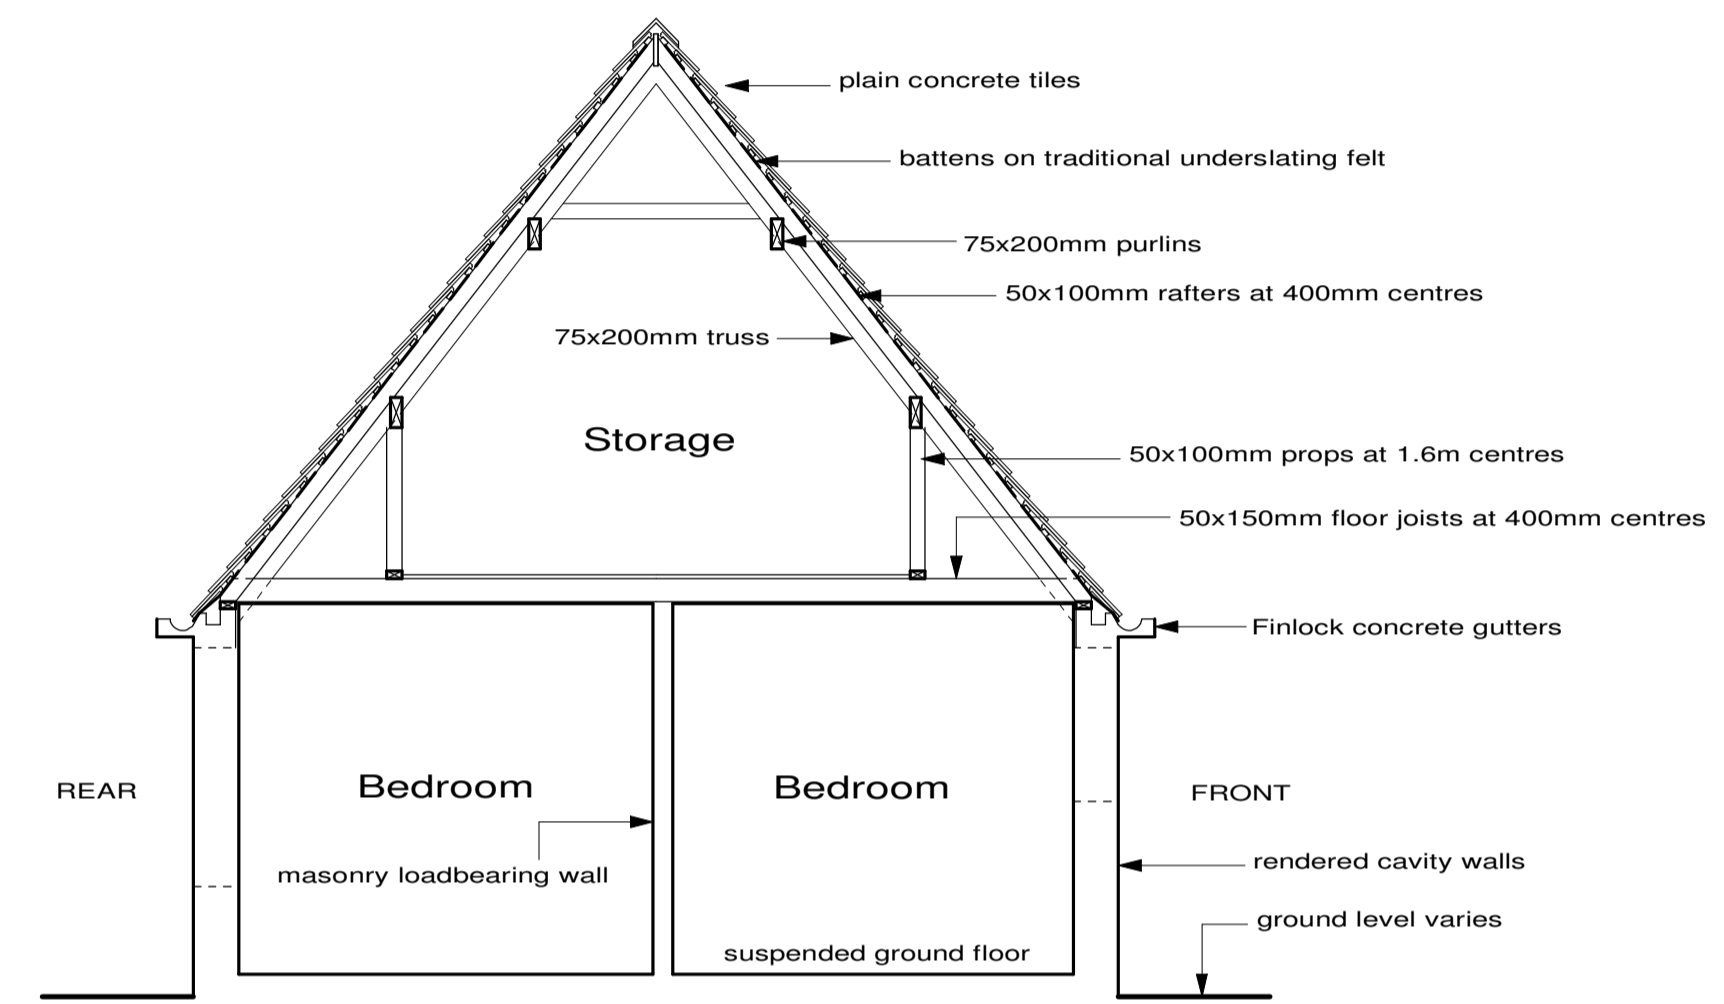


EXISTING TYPICAL SECTION 1:50

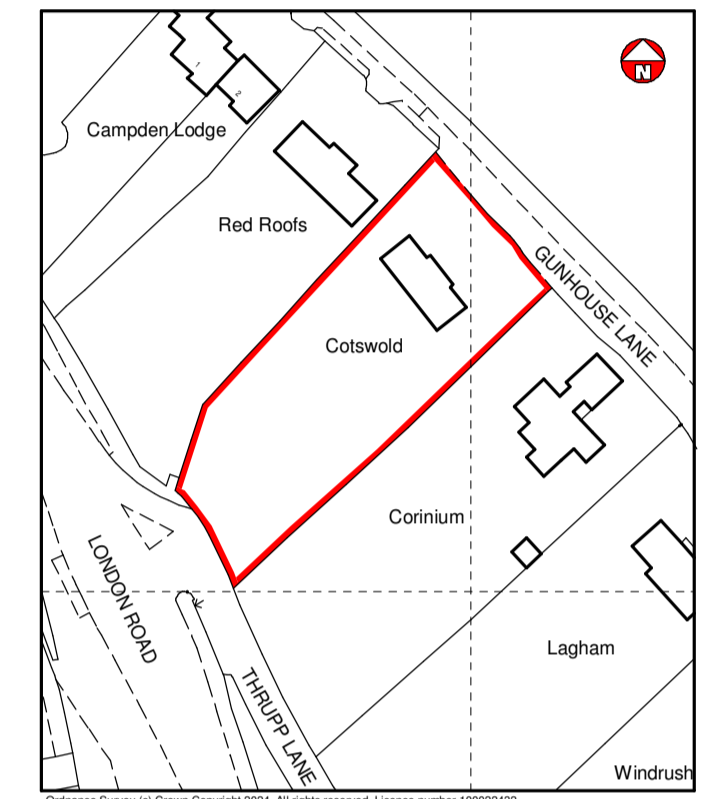

LOCATION PLAN 1:1250

1.2m @ 1:20      3.0m @ 1:50  
 6.0m @ 1:100    12.0m @ 1:200  
 30.0m @ 1:500   75.0m @ 1:1250

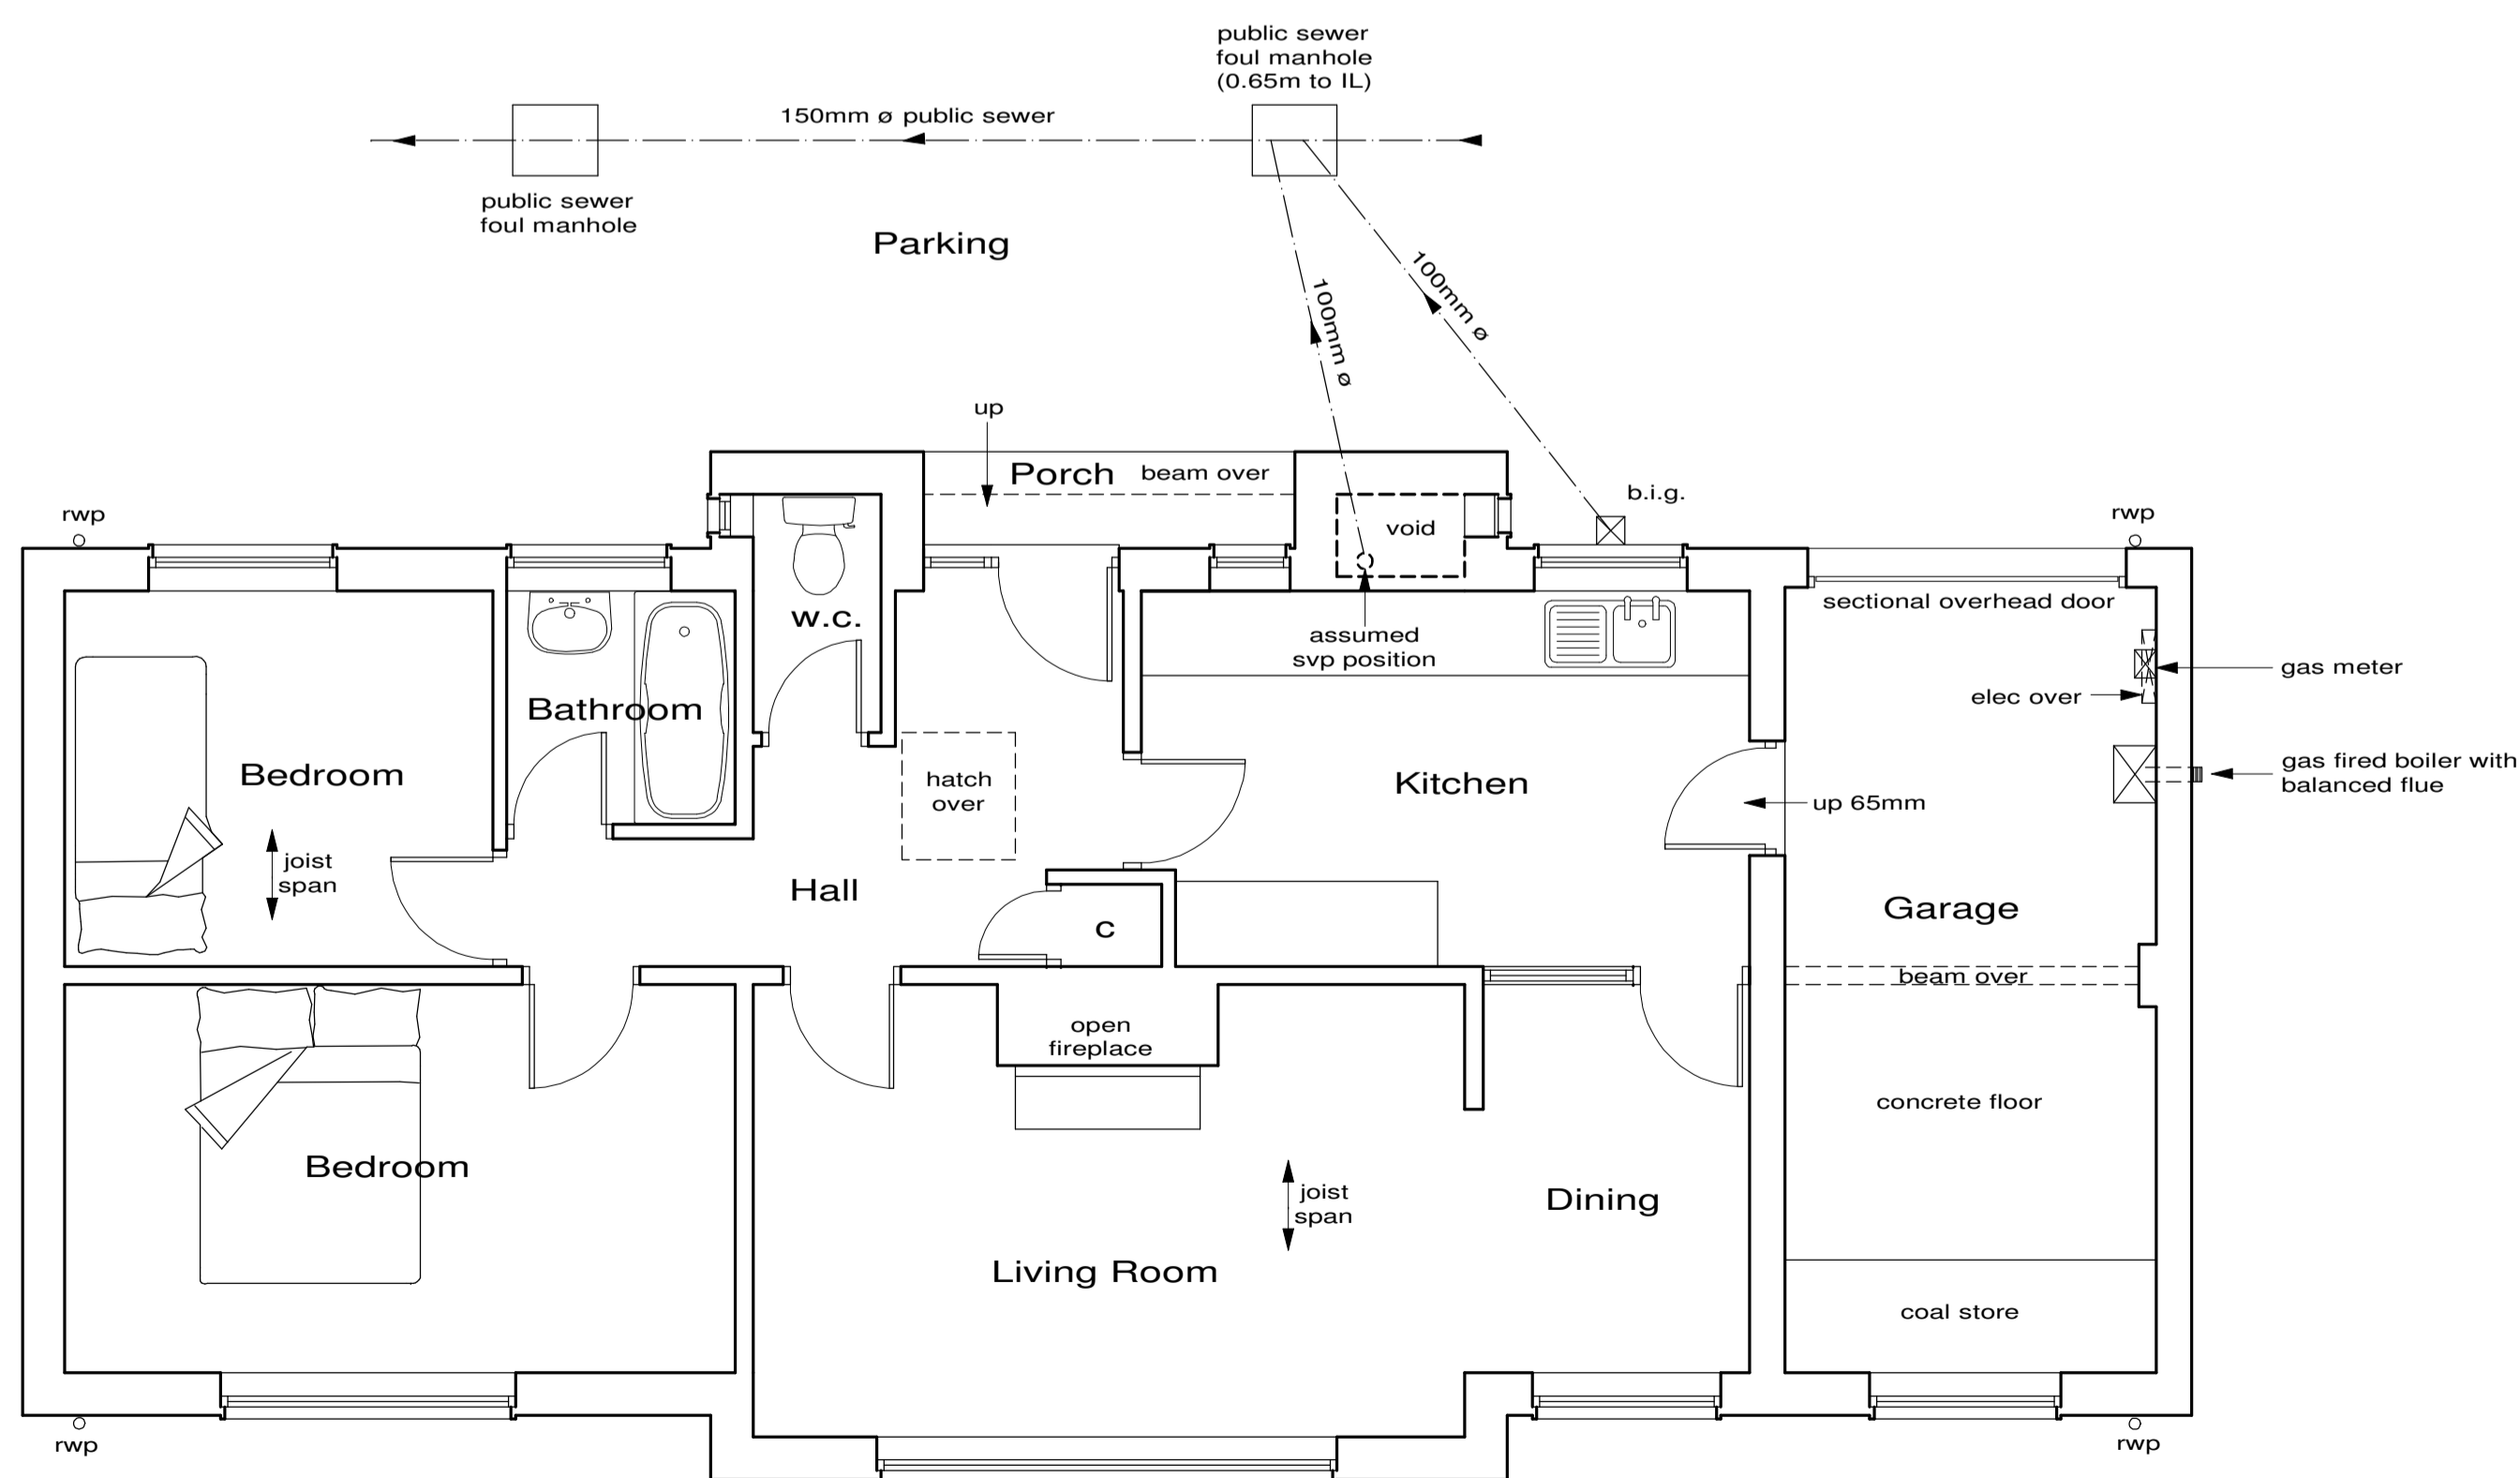

EXISTING GROUND FLOOR/PART SITE PLAN 1:50



EXISTING SITE BLOCK PLAN 1:500

Revision	Description	Date
CLIENT: N. Bingle		
LOCATION: Cotswold, Gunhouse Lane, Stroud, Glos. GL5 2DB		
TITLE: EXISTING SURVEY DETAILS Plans, Section & Elevations		
<b>DANIEL STEWART</b> ARCHITECTURAL SERVICES LTD		
Web: <a href="http://www.danstewart.co.uk">www.danstewart.co.uk</a>		
Email: [REDACTED]		
This drawing is COPYRIGHT ©		
Date: 3/24	Scale: 1:50 & 1:100 at A1	
Project No: 2735	Dwg No: 1	Rev: 