
 


2 Rambler Court, Street - Site Plan

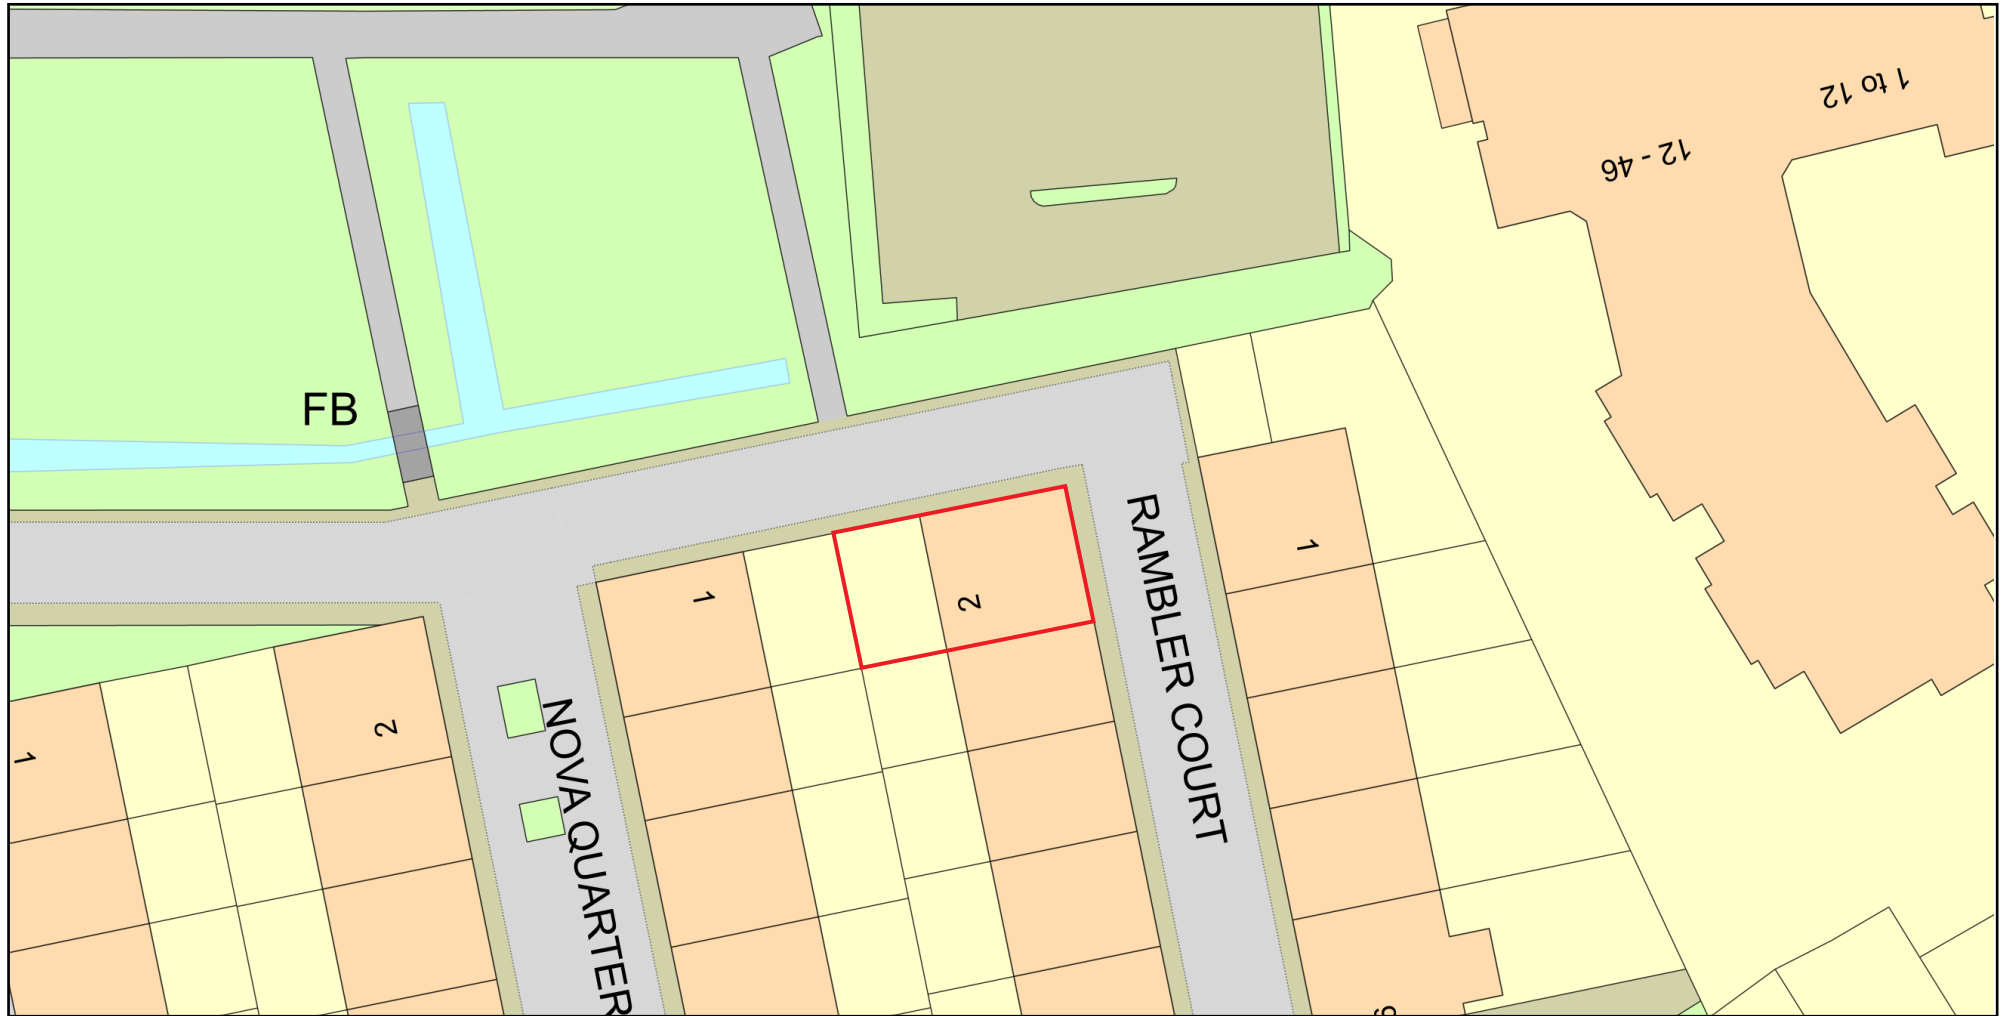

Plan Produced for: L Simms & P Sheppard

Date Produced: 15 Apr 2024

Plan Reference Number: TQRQM24106204029146

Scale: 1:500 @ A4

© Crown copyright and database rights 2023 OS 100042766