


SIDE (SW)




REAR ELEVATION (SE)

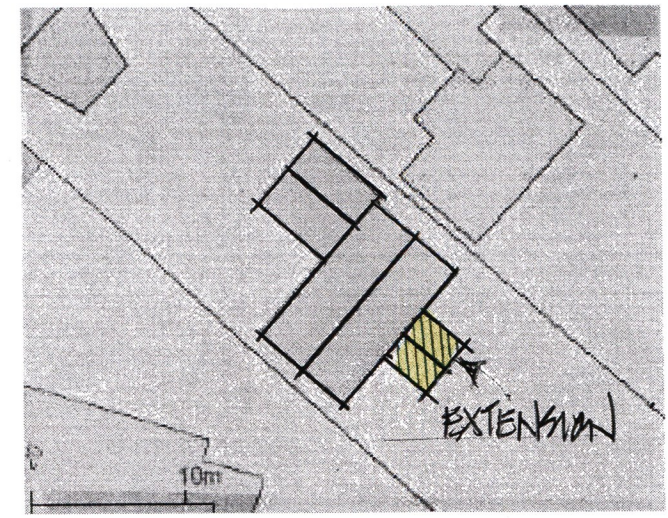


BLOCK/ROOF PLAN 1:500





SIDE (NE)

 


SCALE BAR 1:100

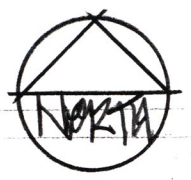

PRINT @ A3 SHEET SIZE

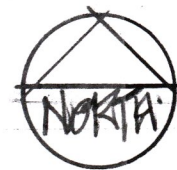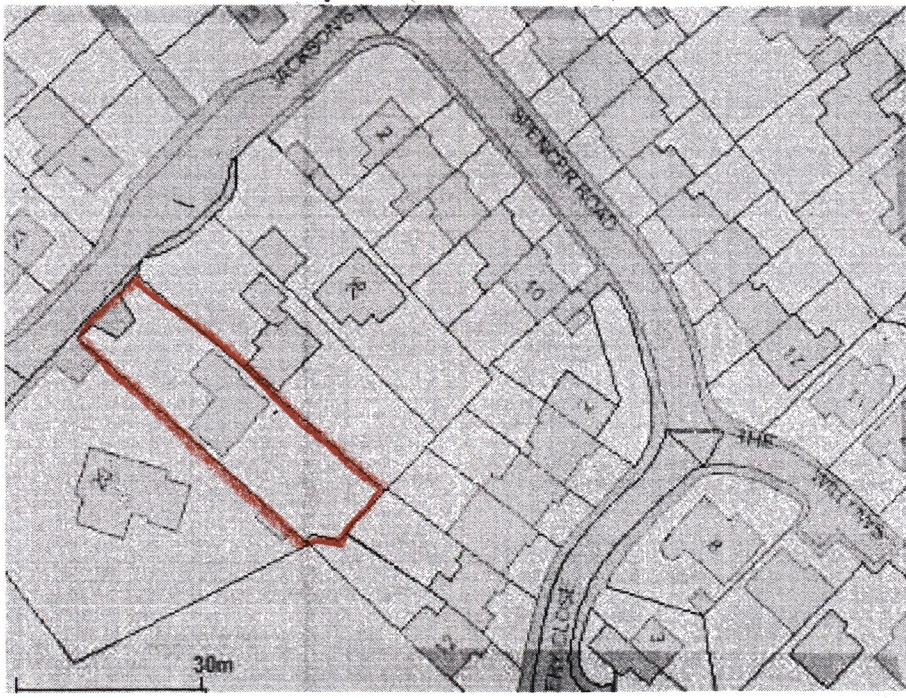

LOCATION 1:250

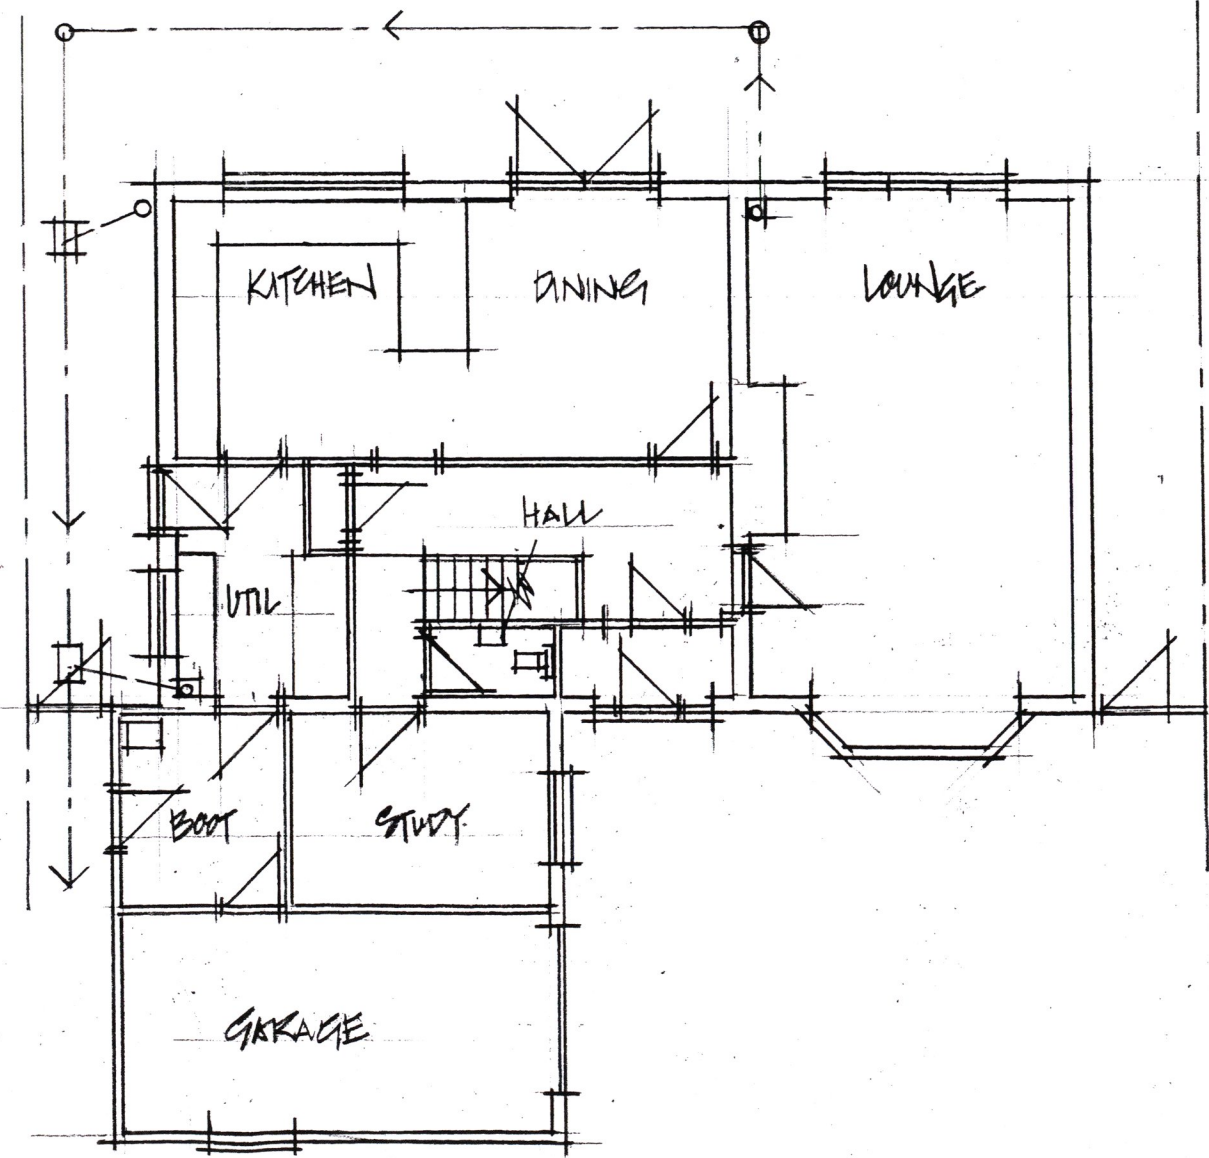

EXISTING FLOOR PLAN 1:100

JOB TITLE "22 JACKSONS LANE" 216 CHESTERFORD		
DRAWING TITLE EXISTING PLAN AND ELEVATIONS BLOCK & LOCATION		
REVISIONS		
SCALE 1:100	DATE APRIL 24	DRAWN
DRAWING NO.		
SN 0324.01		