

 


SCALE BAR 1:100

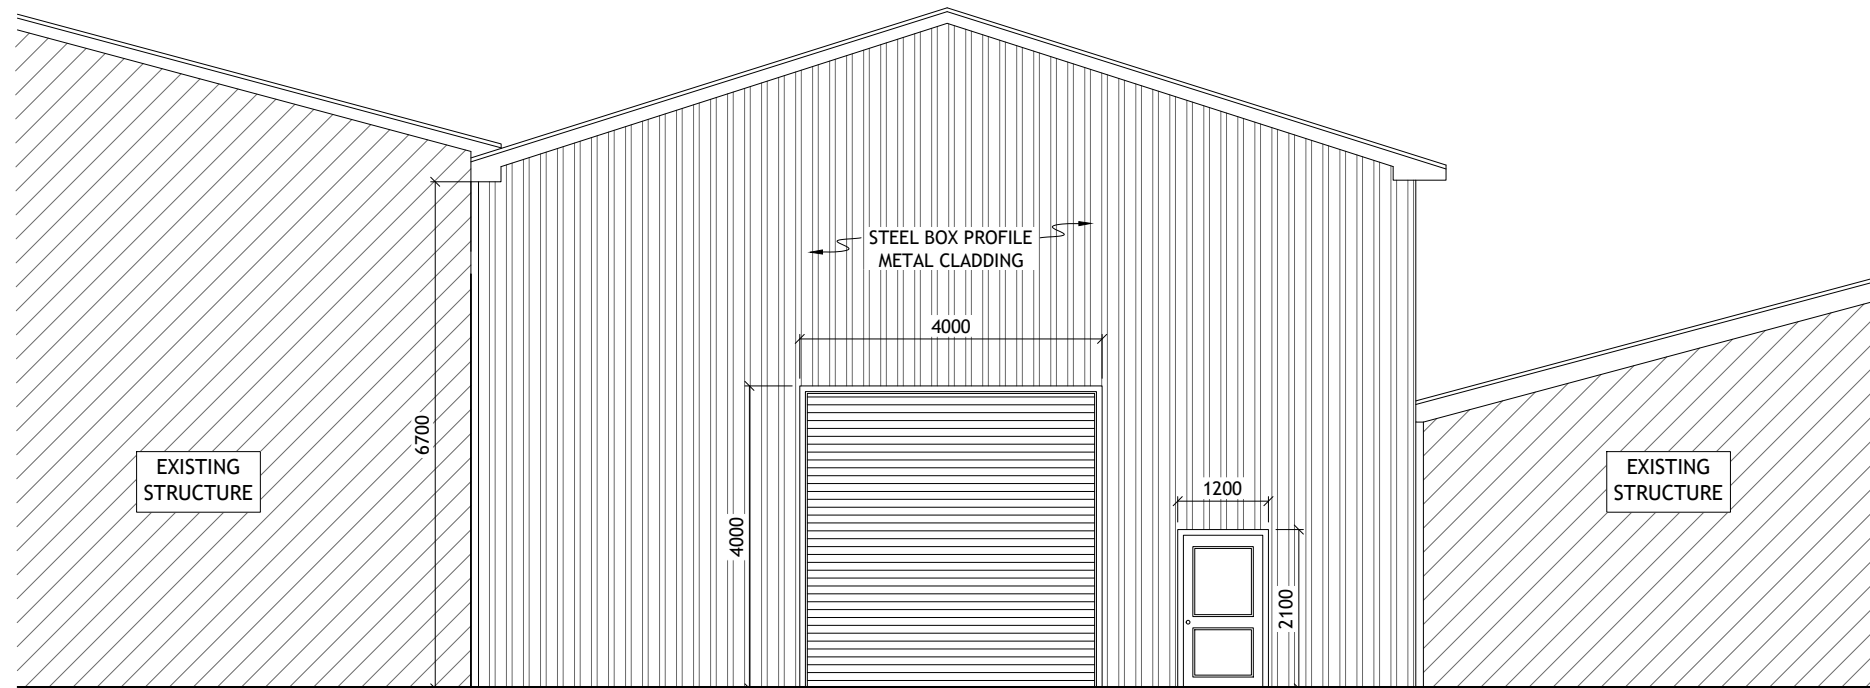


DIMENSIONS ARE IN MILLIMETERS UNLESS STATED OTHERWISE

THIS DRAWING IS FOR PLANNING AND AESTHETIC PURPOSES ONLY

 

1 NORTH ELEVATION
SCALE: 1:100 @ A3

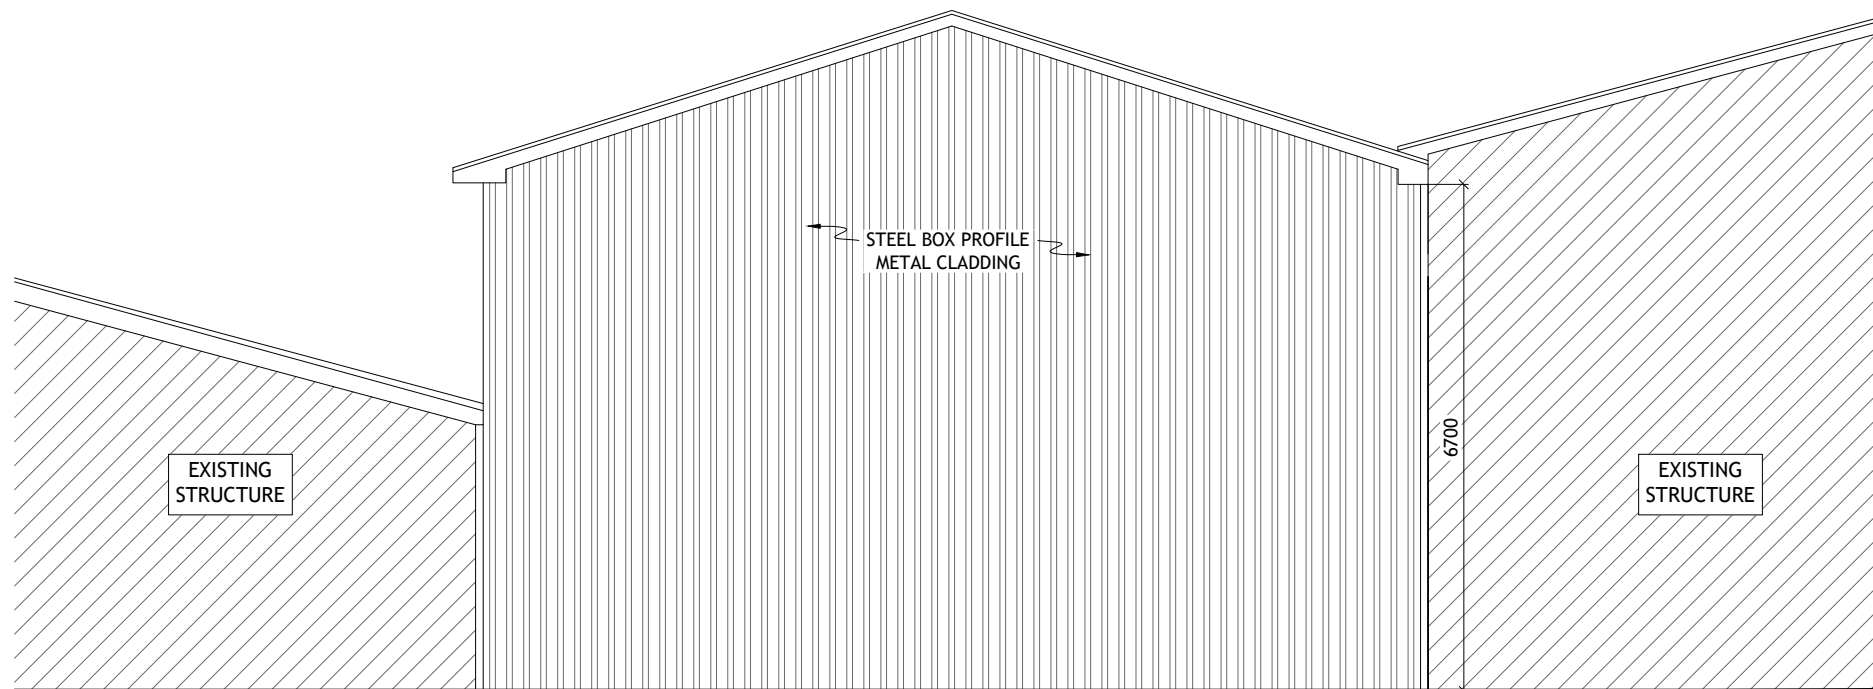

2 SOUTH ELEVATION
SCALE: 1:100 @ A3



FOXES RURAL LTD
BULLBANKS FARM, HALSTEAD ROAD,
EIGHT ASH GREEN, COLCHESTER,
ESSEX, CO6 3PT

TEL: 01206 481 981
E-MAIL:
WEBSITE: WWW.FOXESRURAL.CO.UK

CLIENT NAME: MCGOWAN

PROJECT NO: 789

TITLE: ELEVATIONS

ADDRESS:

DATE: 05 APRIL 2024	SCALE: 1:100 @ A3	SHEET: FE02
---------------------------	-------------------------	----------------