



SCALE BAR 1:100

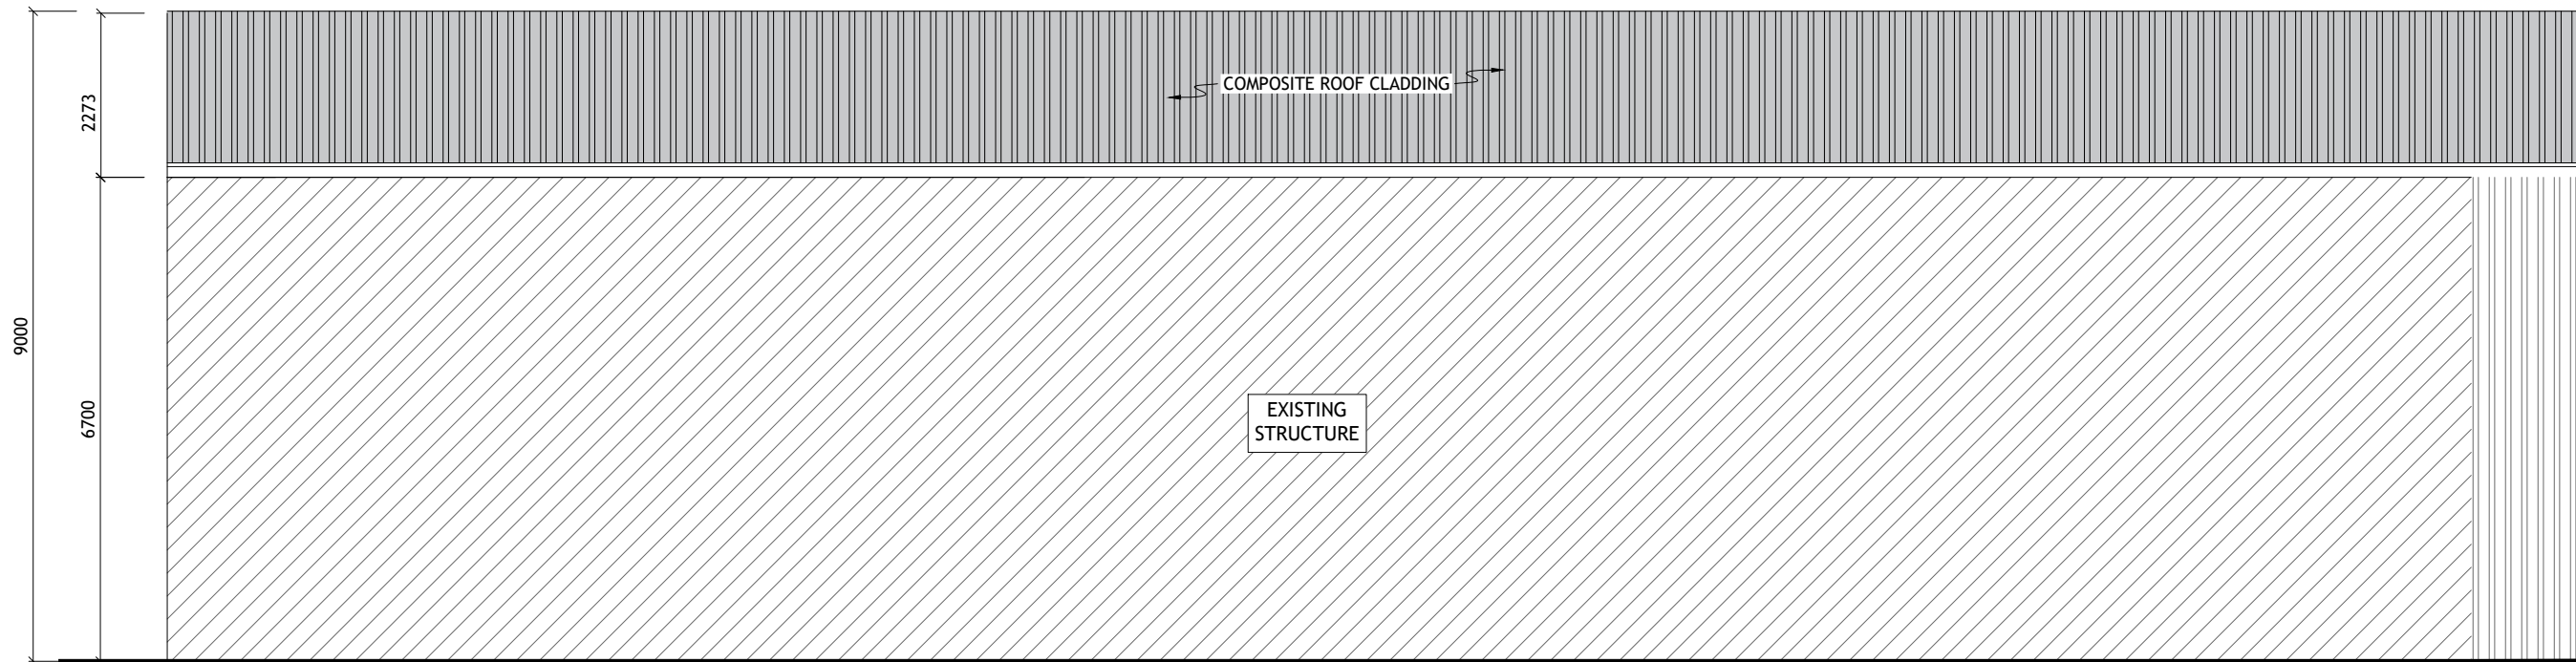

DIMENSIONS ARE IN MILLIMETERS UNLESS STATED OTHERWISE

THIS DRAWING IS FOR PLANNING AND AESTHETIC PURPOSES ONLY

 


3 EAST ELEVATION
SCALE: 1:100 @ A3



FOXES RURAL LTD
 BULLBANKS FARM, HALSTEAD ROAD,
 EIGHT ASH GREEN, COLCHESTER,
 ESSEX, CO6 3PT

TEL: 01206 481 981
 E-MAIL:
 WEBSITE: WWW.FOXESRURAL.CO.UK

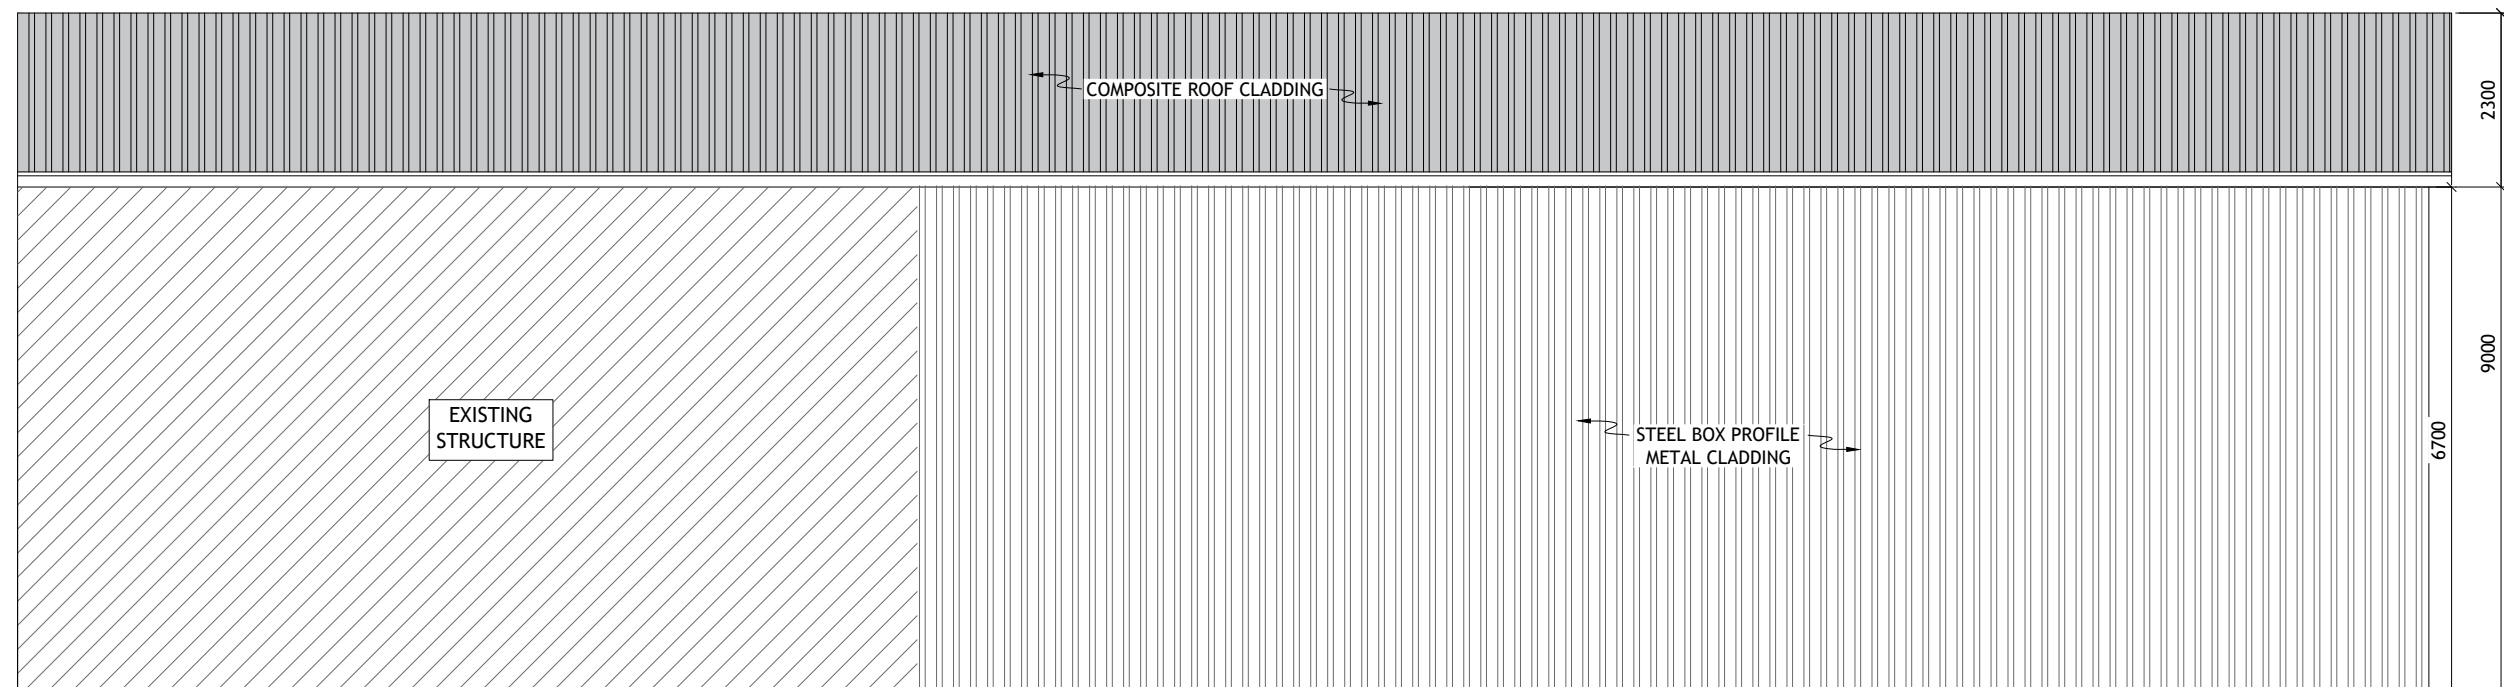

CLIENT NAME: MCGOWAN

PROJECT NO: 789

TITLE: ELEVATIONS

ADDRESS:

4 WEST ELEVATION
SCALE: 1:100 @ A3

DATE: 05 APRIL 2024	SCALE: 1:100 @ A3	SHEET: FE03
---------------------------	-------------------------	----------------