





East Elevation
1:100

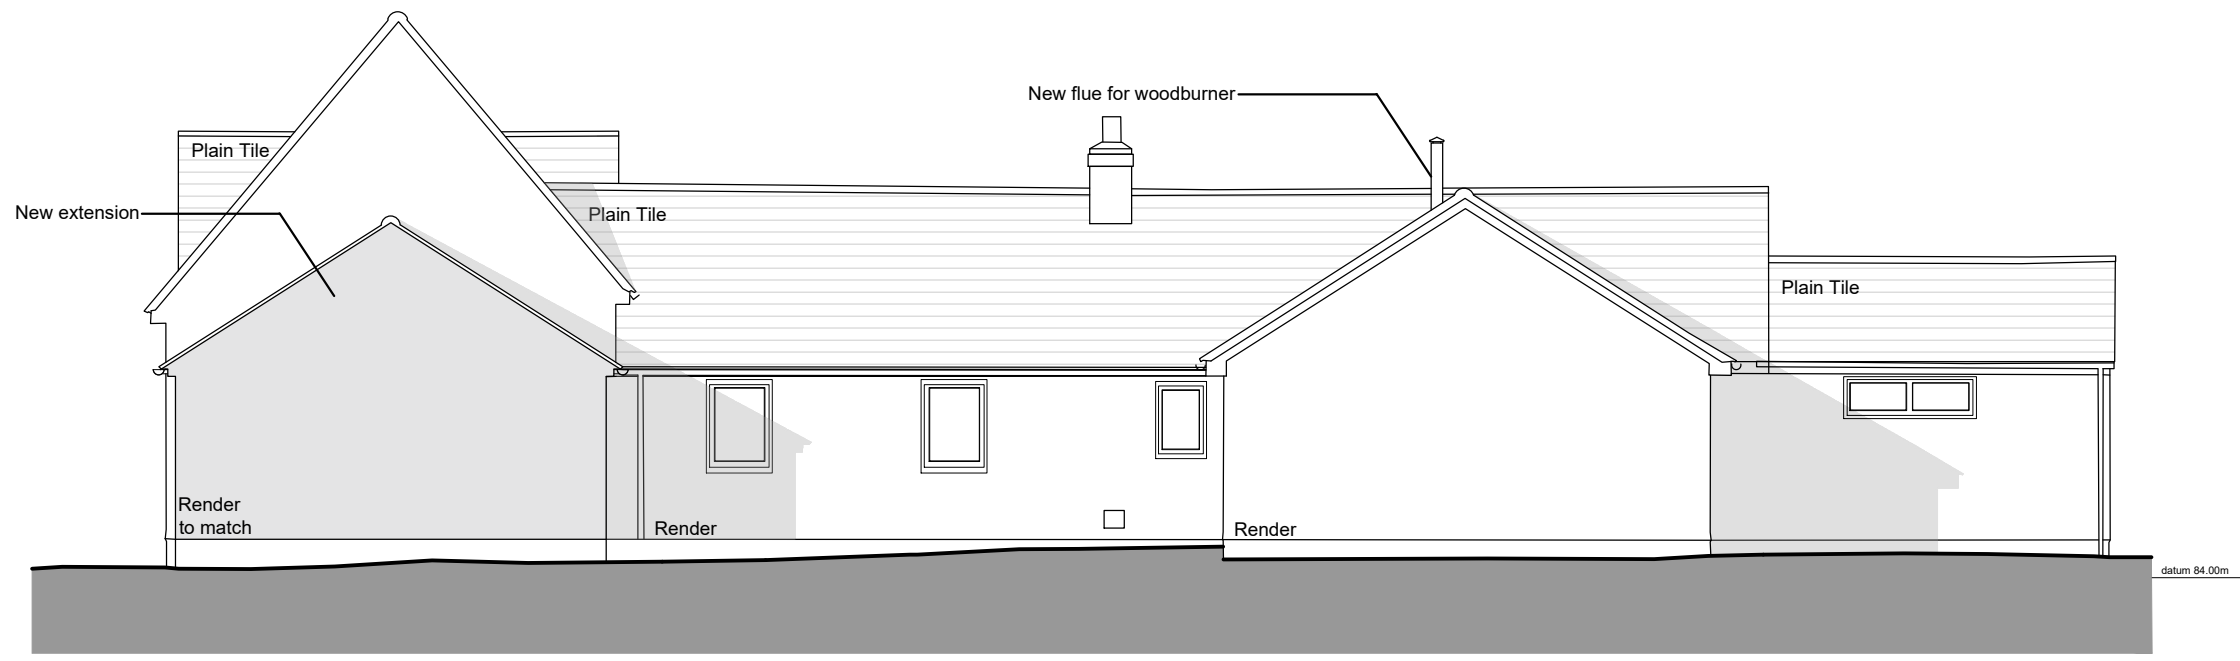

North Elevation
1:100

 

Rev.	Date.	Description.

coleman hicks
PARTNERSHIP
Architects

Marlborough House
69 High Street
Kidlington
OX5 2DN
01865 842922
www.col-hicks.co.uk

QMS
INTERNATIONAL
ISO 9001 REGISTERED

RIBA #
Chartered Practice

Project:
BEYOND
ORCHARD FIELD LANE, BLADON
OXFORDSHIRE, OX20 1QD

Drawing Title:
PROPOSED NORTH & EAST ELEVATIONS

Project Number: 2358	Drawing Number: 123	Revision:
-------------------------	------------------------	-----------

Project Stage:
PLANNING

Scale: 1:100 @A3	Date: MAR 2024	Drawn: TL
---------------------	-------------------	--------------