




August 2022
db
db
[Drawn | Created]

Scale - 1:100@A3

New Orchard, Bottom Lane, West Wellow SO51 6EZ


8193/P08 Existing Elevations 2

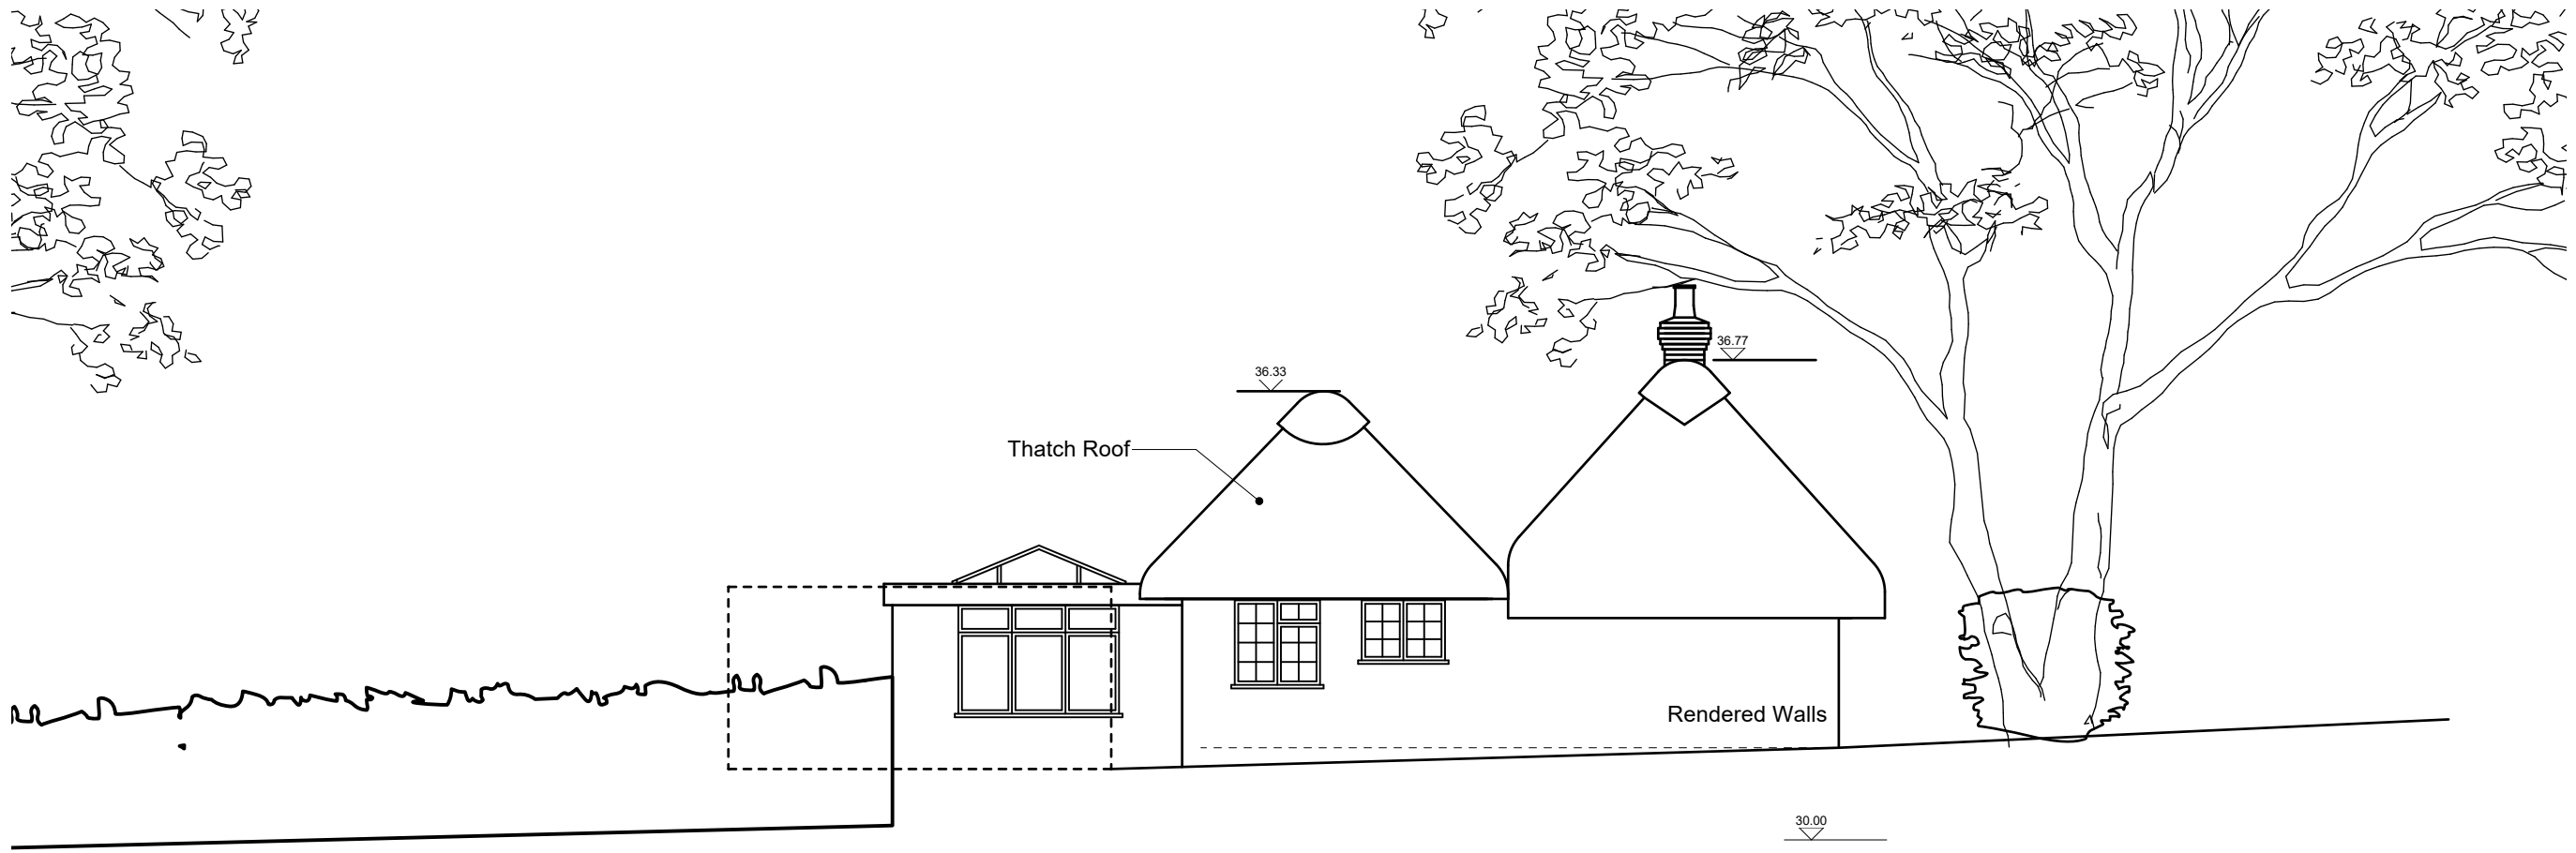

West Elevation



South Elevation

 

THE
Genesis Design
STUDIO

CHARTERED ARCHITECTS

MEAD MILL MILL LANE ROMSEY
HAMPSHIRE SO51 8EQ

T: (01794) 519333
F: (01794) 519666
E: mail@thegenesisdesignstudio.com