
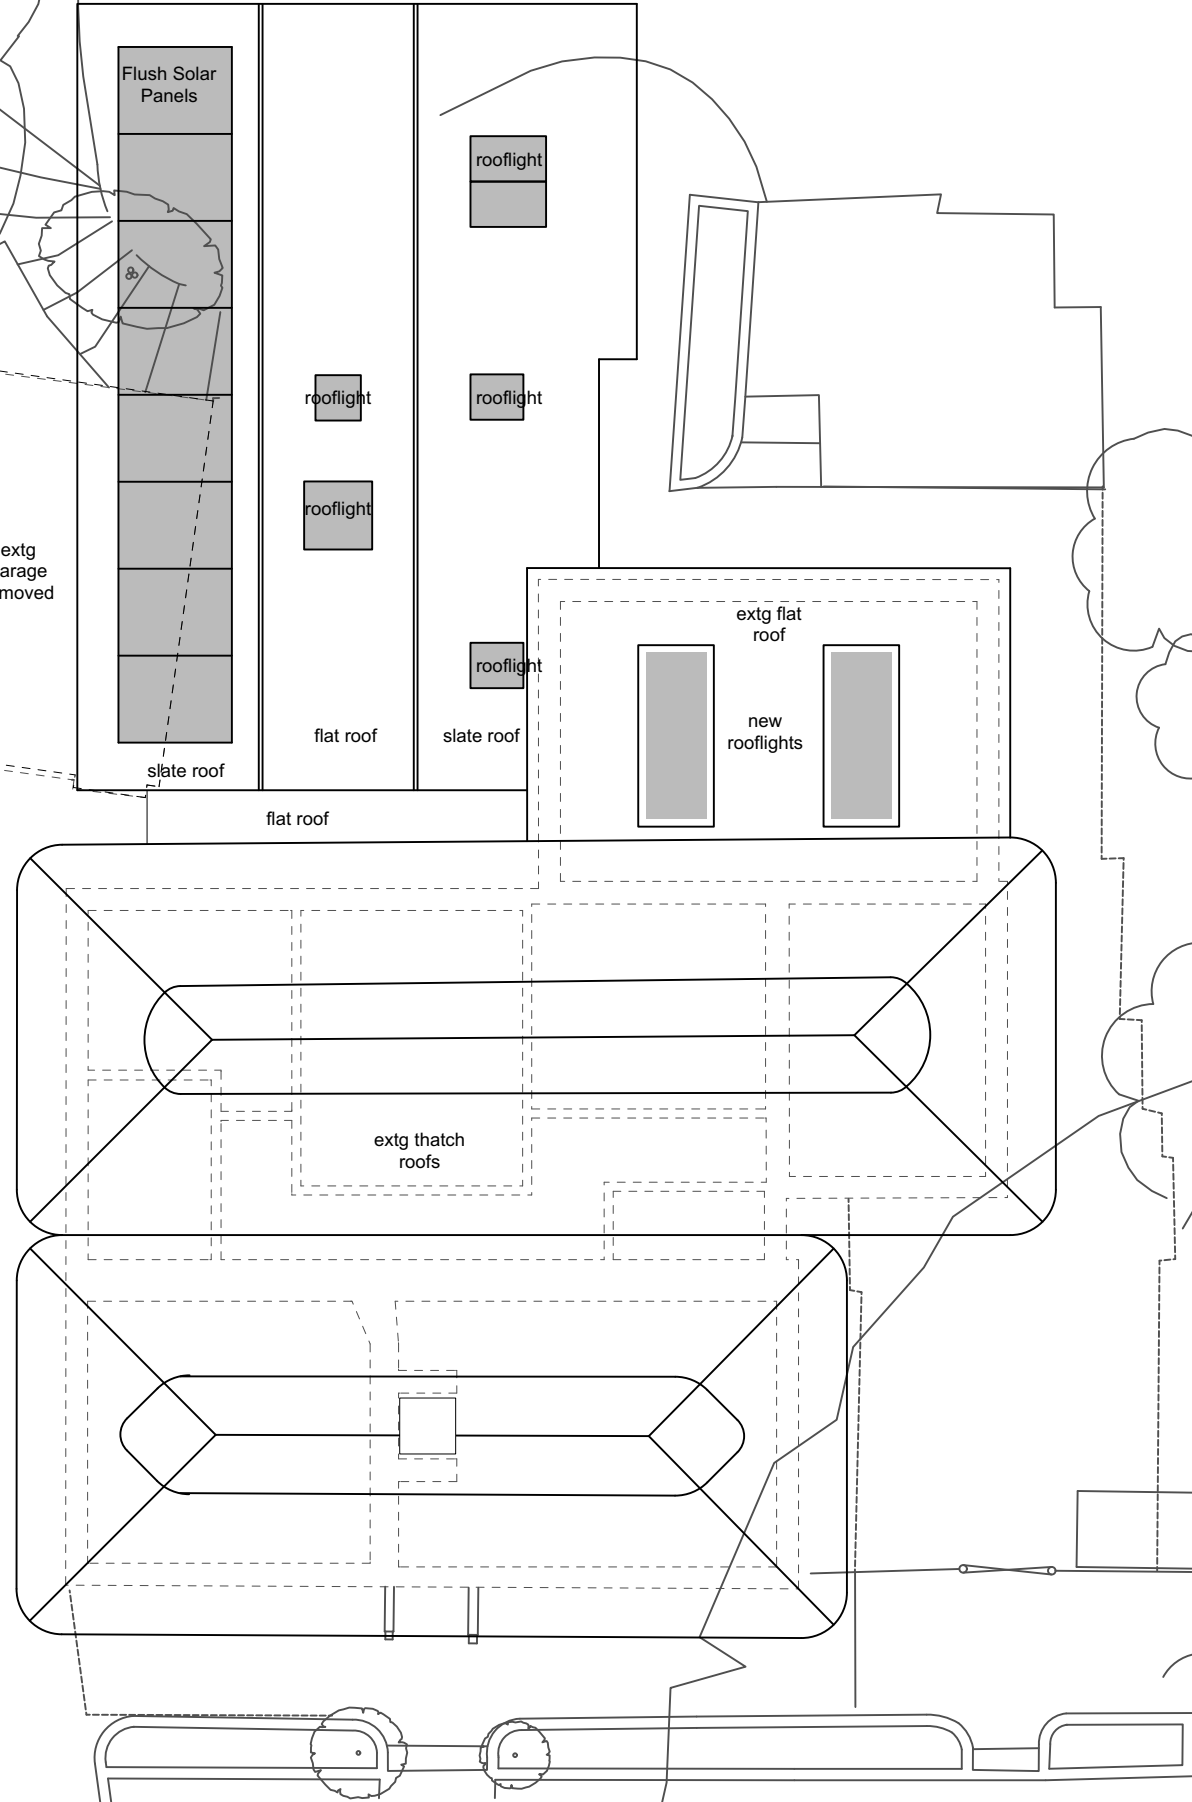


March 2024
db
[Drawn | Checked]

Scale - 1:100@A3

8193/P26 Proposed Roof Plan
New Orchard, Bottom Lane, West Wellow SO51 6EZ

8193/P26 Proposed Roof Plan

 

THE
Genesis Design
STUDIO

CHARTERED ARCHITECTS

MEAD MILL MILL LANE ROMSEY
HAMPSHIRE SO51 8EQ

T: (01794) 519333
F: (01794) 519666
E: mail@thegenesistudiostudio.com

© The Genesis Design Studio Ltd