
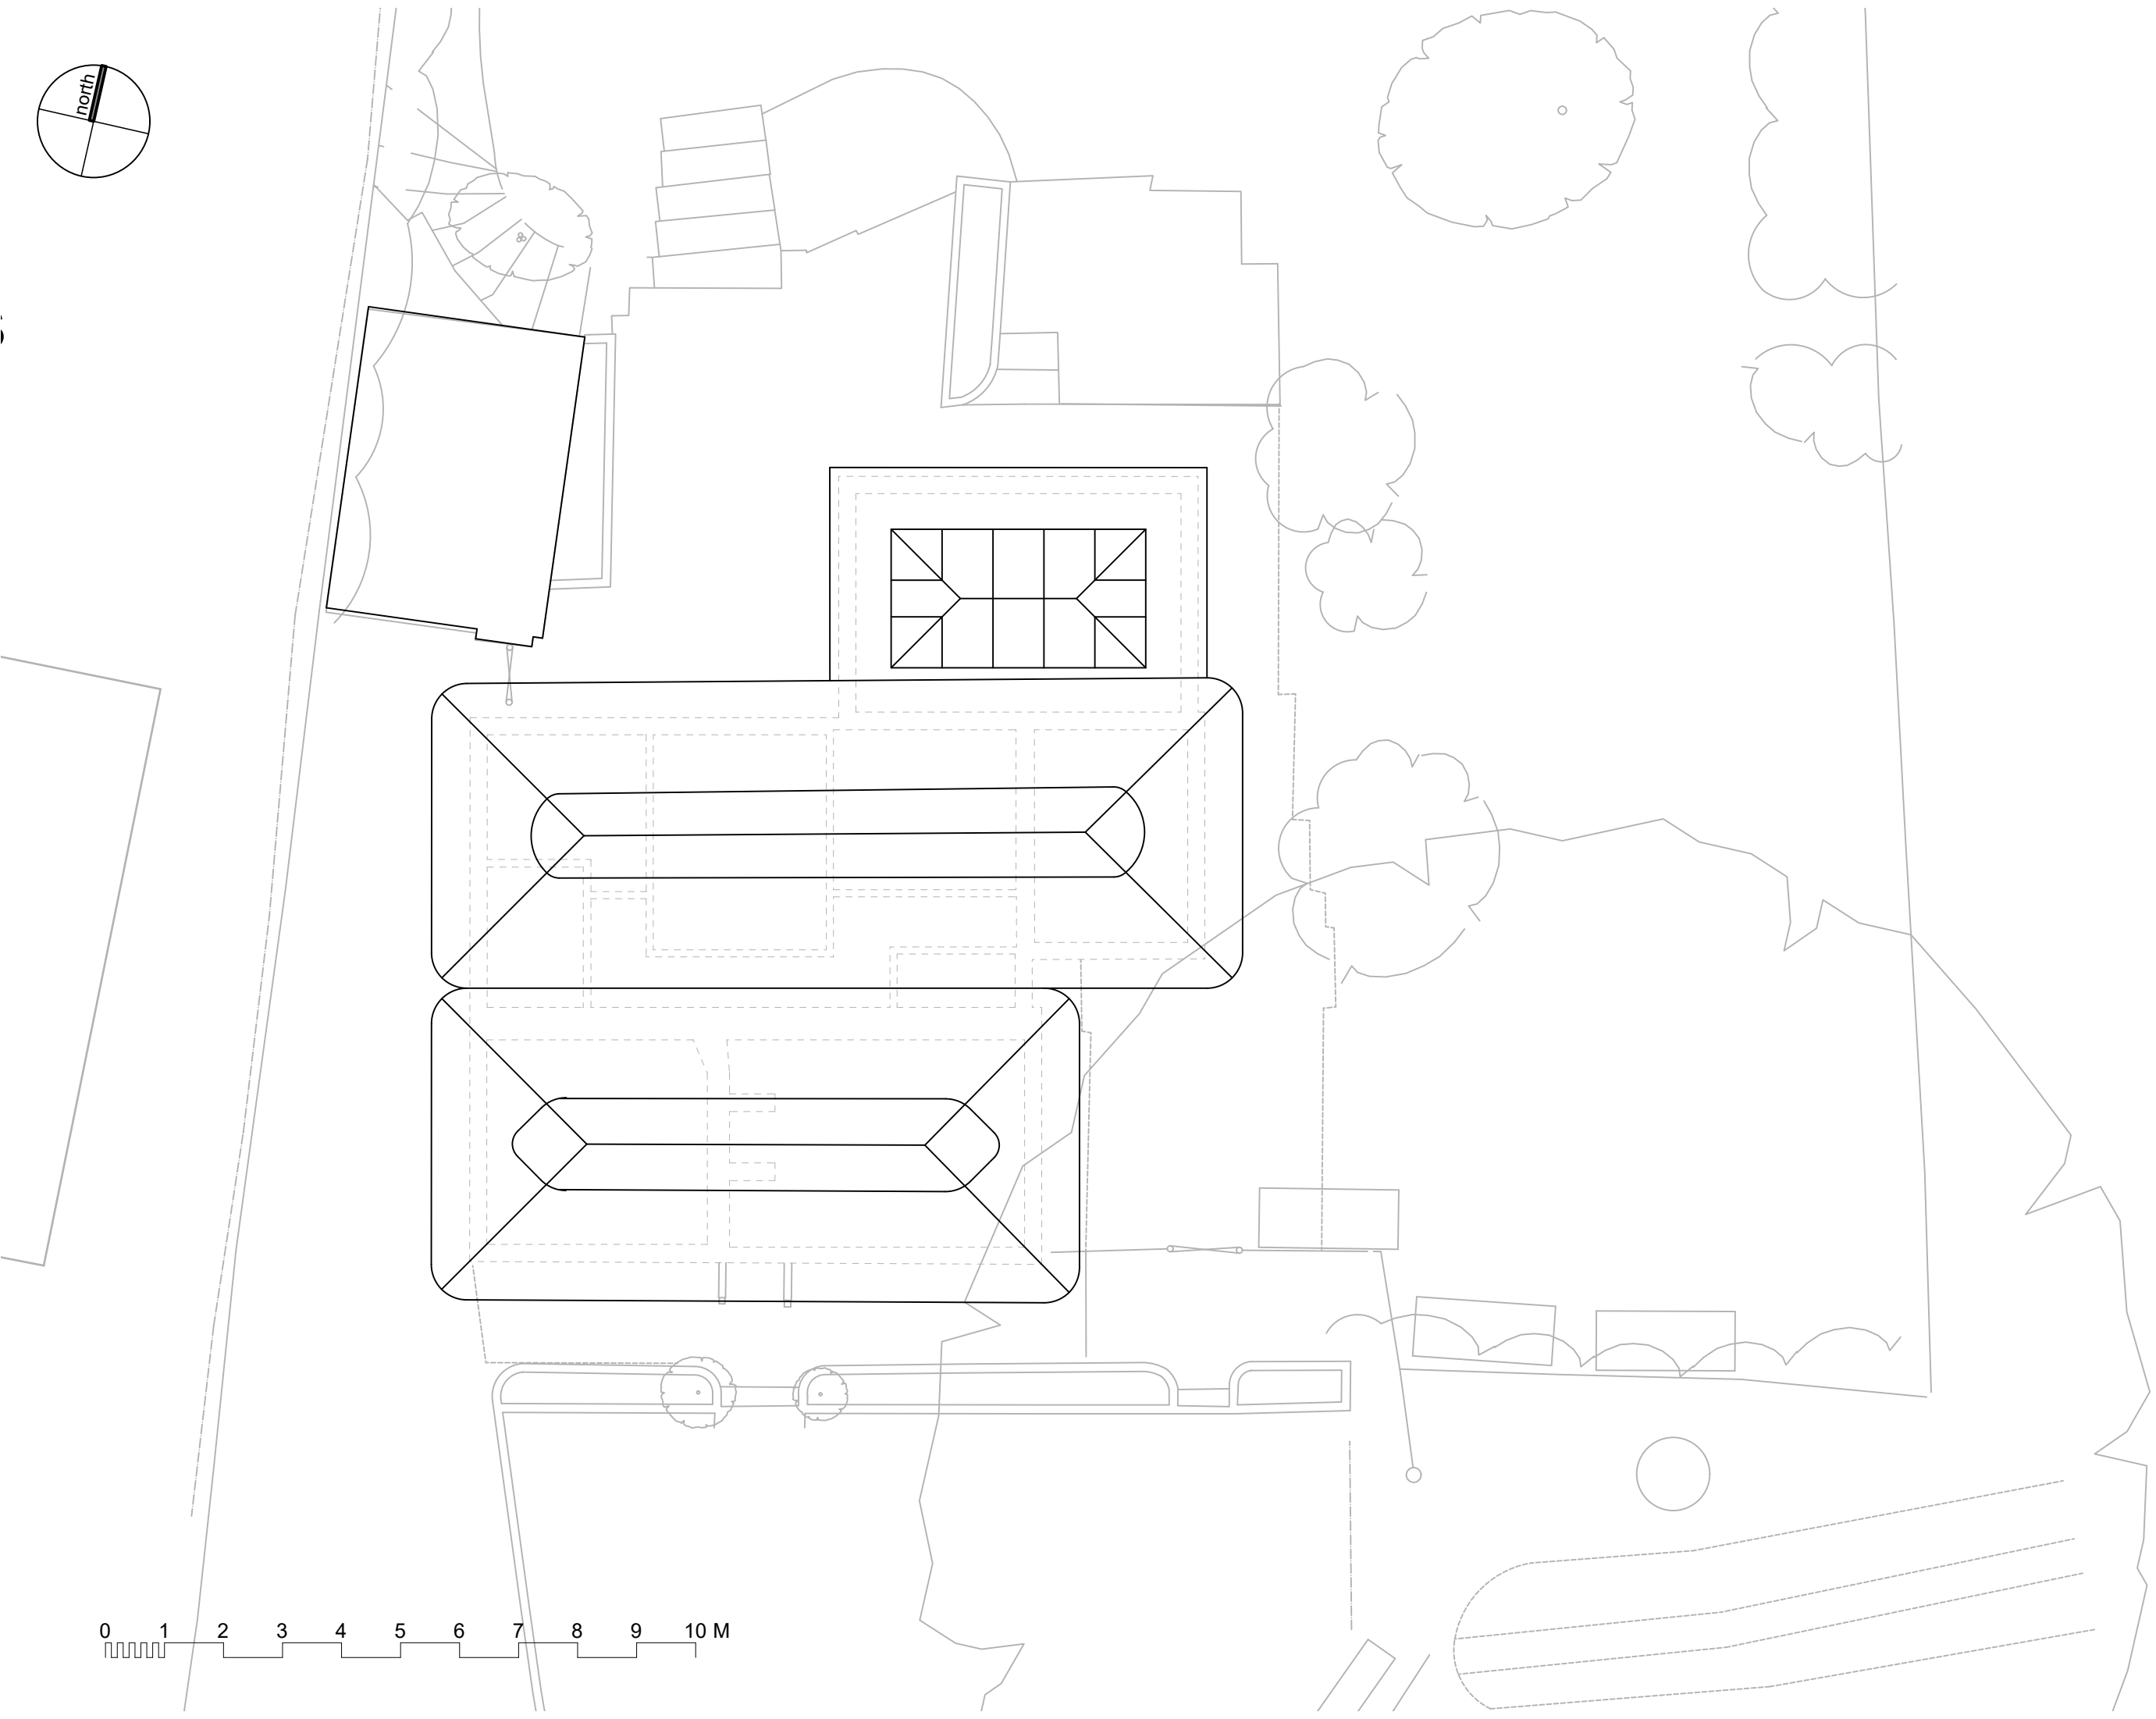


August 2022
db
| Drawn | Checked |

8193/P06 Existing Roof Plan Scale - 1:100@A3
New Orchard, Bottom Lane, West Wellow SO51 6EZ

 

THE Genesis Design STUDIO
 CHARTERED ARCHITECTS

MEAD MILL MILL LANE ROMSEY
 HAMPSHIRE SO51 8EQ

T: (01794) 519333
 F: (01794) 519666
 E: mail@thegenesistudiostudio.com

© The Genesis Design Studio Ltd