



August 2022
db
| Drawn | Checked |

Scale - 1:100@A3

8193/P07 Existing Elevations 1
New Orchard, Bottom Lane, West Wellow SO51 6EZ

8193/P07 Existing Elevations 1

8193/P07 Existing Elevations 1


THE
Genesis Design
STUDIO

CHARTERED ARCHITECTS


MEAD MILL MILL LANE ROMSEY
HAMPSHIRE SO51 8EQ

T: (01794) 519333
F: (01794) 519666
E: mail@thegenesistudiostudio.com

© The Genesis Design Studio Ltd

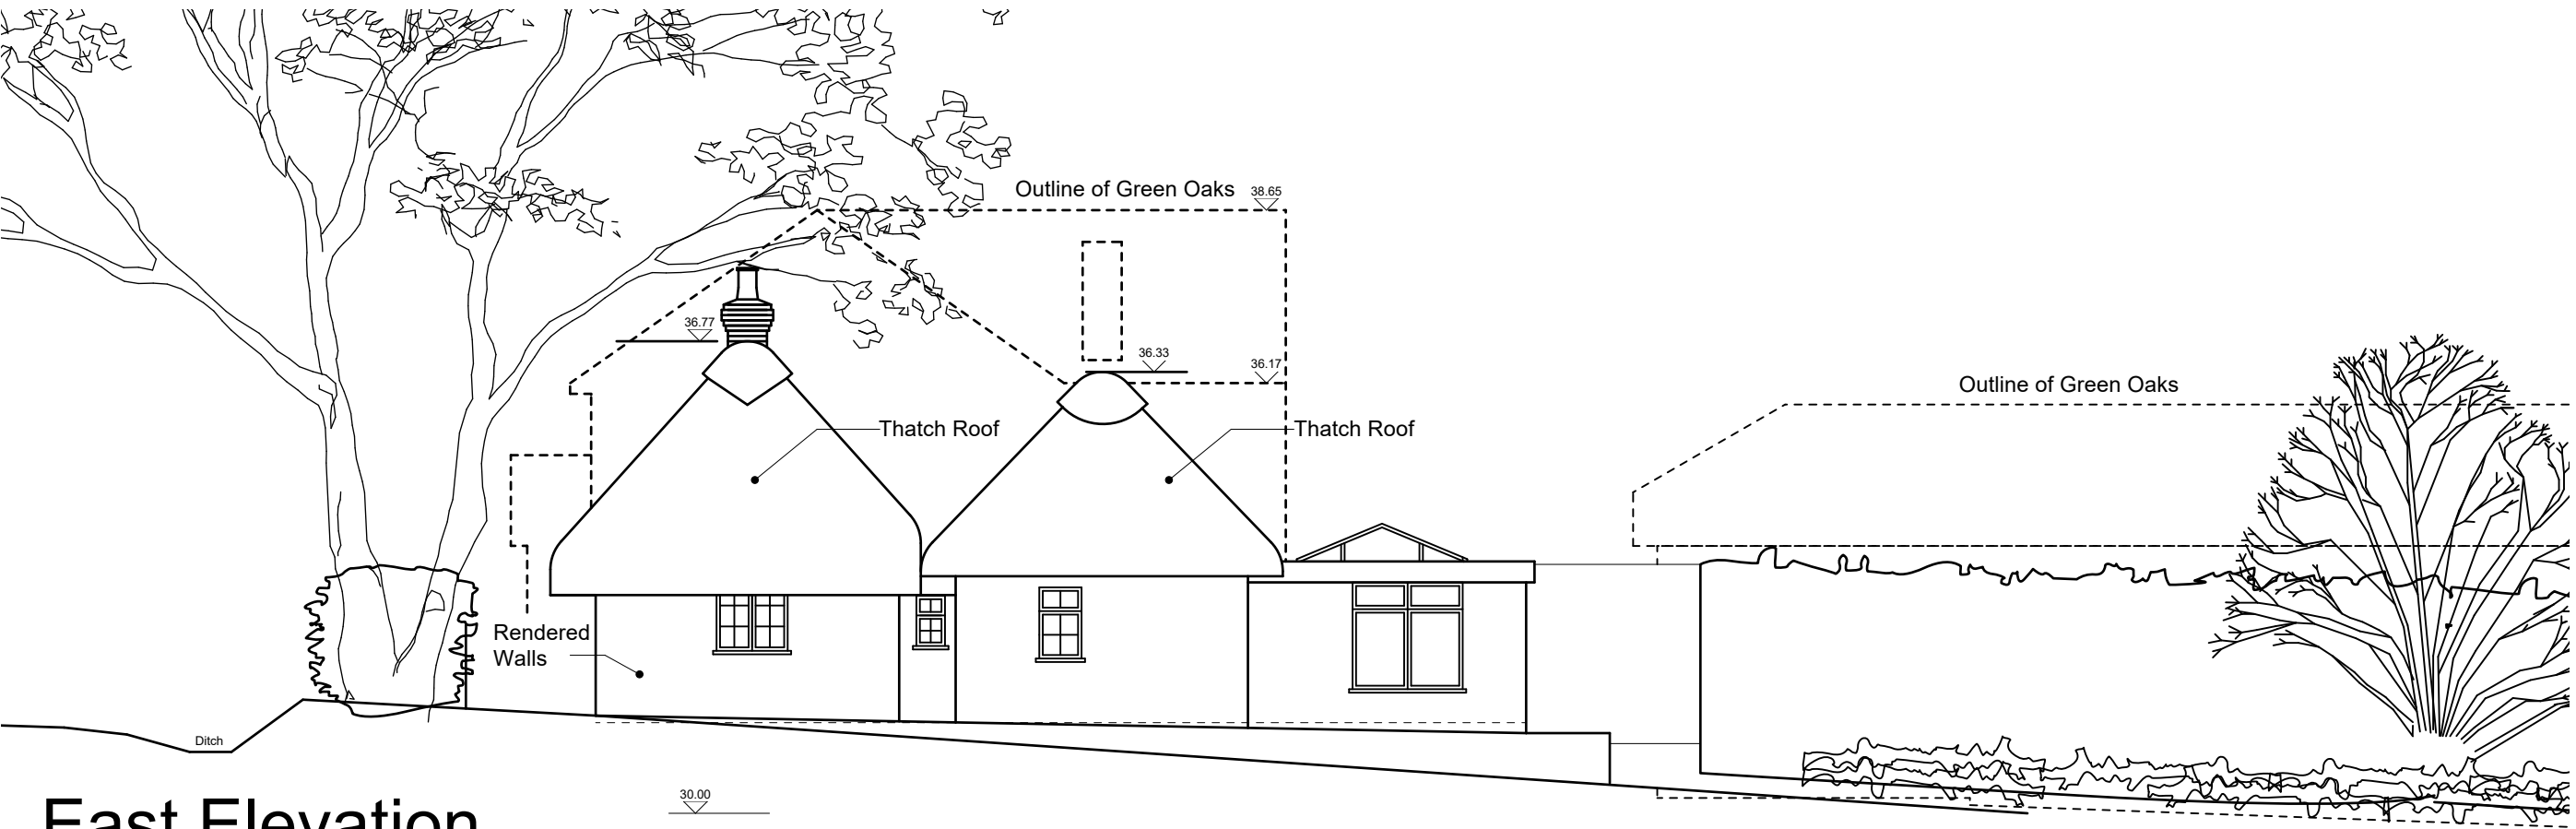

East Elevation

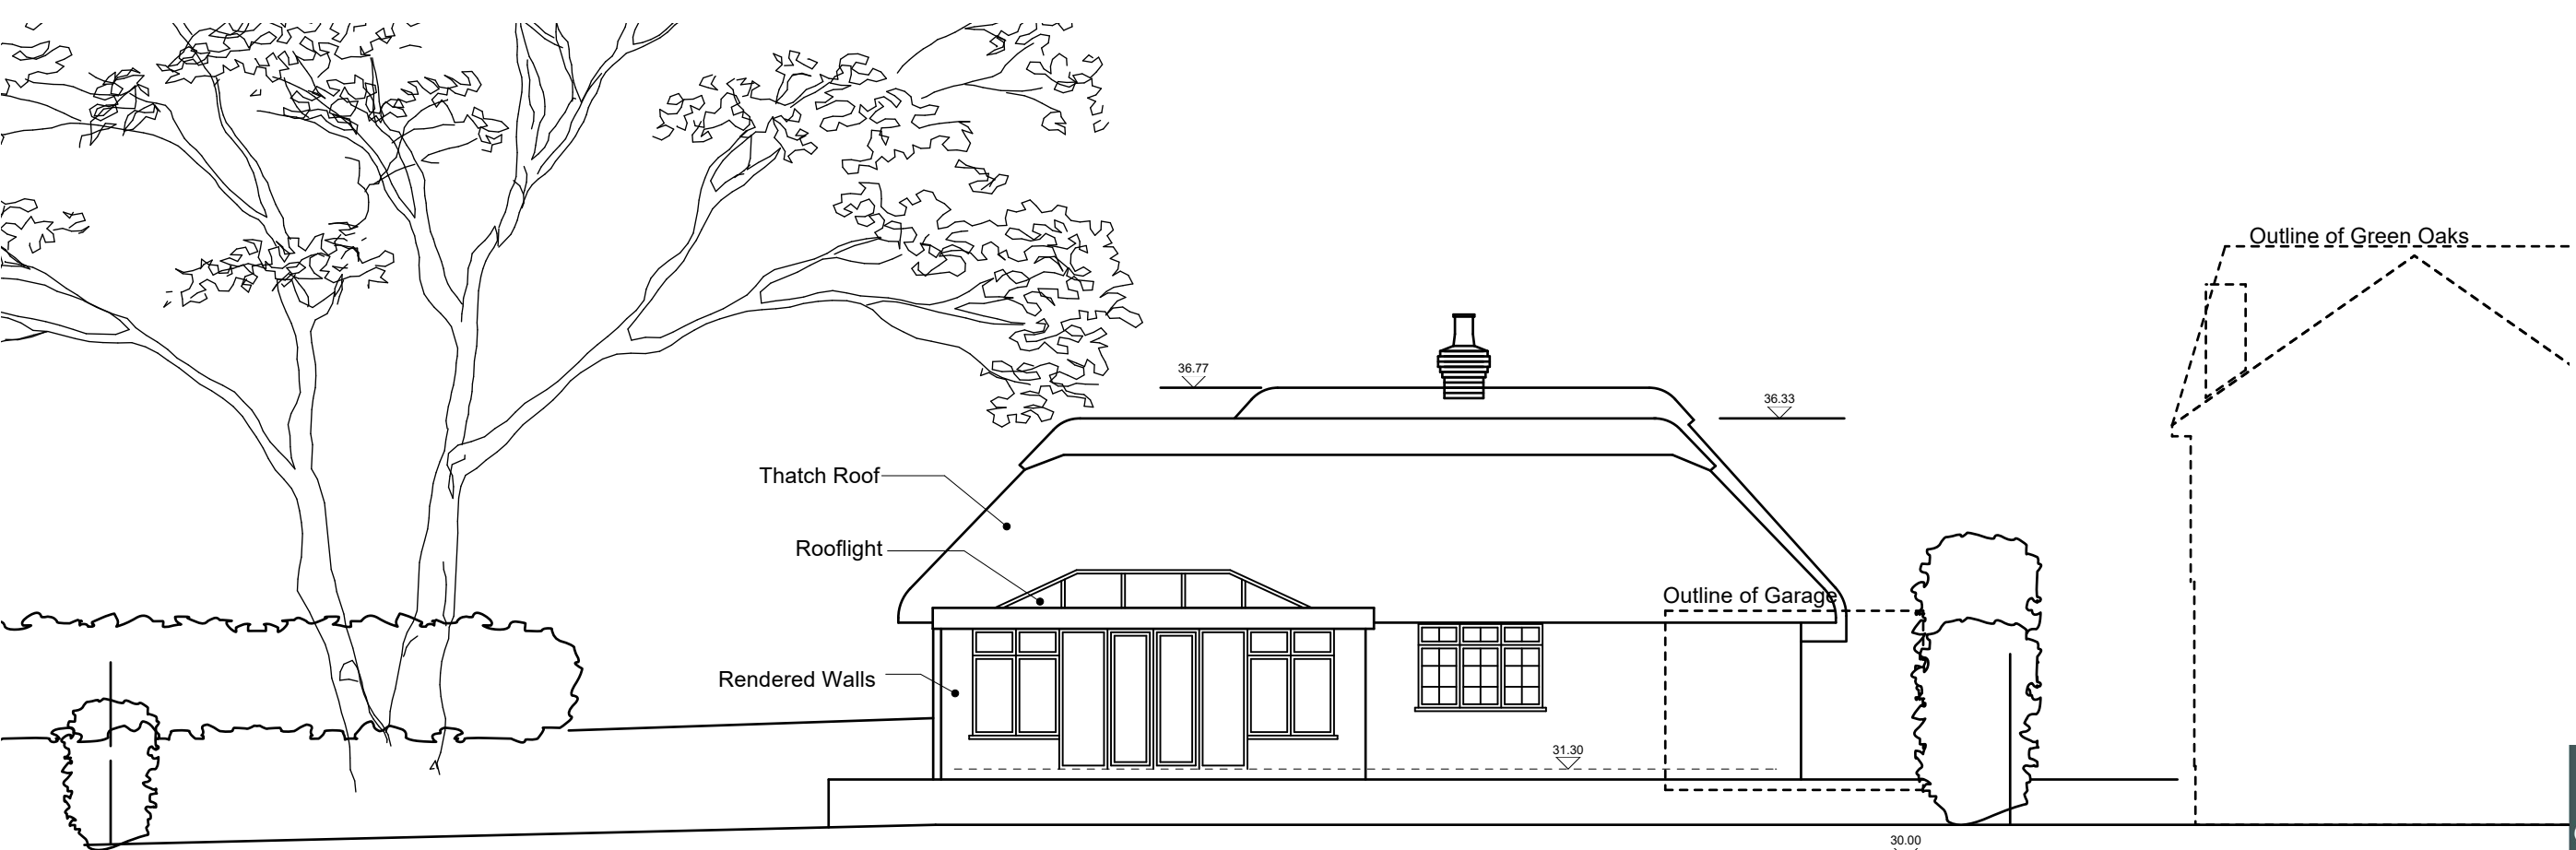

North Elevation

