



GROUND FLOOR

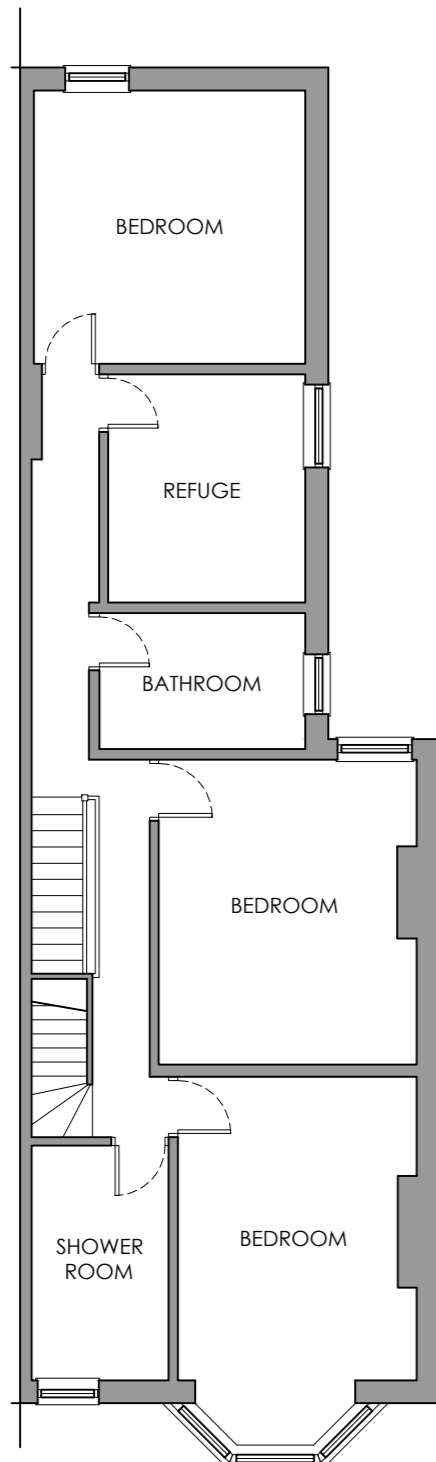

FIRST FLOOR

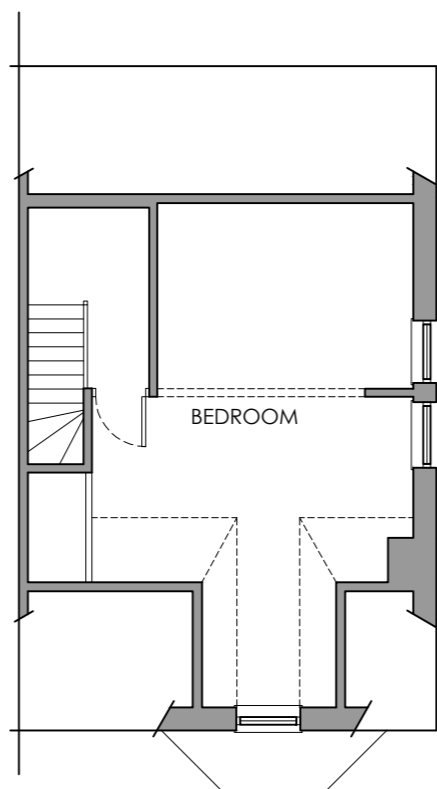

SECOND FLOOR

**PROPOSED FLOOR PLANS**

scale 1:100



**PROPOSED BLOCK PLAN**

scale 1:200

This drawing is the copyright of **Idc Design Consultancy** and must not be reproduced without written consent. The client/contractor is responsible for taking and checking all dimensions on site prior to commencement, particularly where building elements have not been accessible during surveys, and reporting back to the architectural consultant any discrepancies. All materials specified on this drawing are to be used in strict accordance with manufacturers written instructions and current codes of practice.

All Details and Specification on this drawing and in relation to this specific project should be adhered to. If any deviations occur the contractor / client should inform **Idc Design Consultancy** immediately as we cannot be held responsible for errors resulting from undeclared detail and specification changes.

**DRAWING ISSUES AND REVISIONS**



**Idc Design Consultancy**  
 12 Vickers Lane  
 Louth  
 Lincolnshire  
 LN11 9PJ  
 T | 01507 611155  
 E | admin@lincsdesignconsultancy.co.uk  
 www.lincsdesignconsultancy.co.uk

**PROJECT |** 3 Waterloo Road  
 Mablethorpe  
 Lincolnshire  
 LN12 1JR

**DATE |** Apr 2024

**TITLE |** Conversion to H.M.O  
 Proposed Drawings

**SCALE |** Varied (As Shown)

**ORIGINAL SIZE |** A2

**DRG STATUS |** PLANNING

**DRAWING NUMBER |** Idc-4363-02