


Roof Plan - 01 | 1:50 @ A4

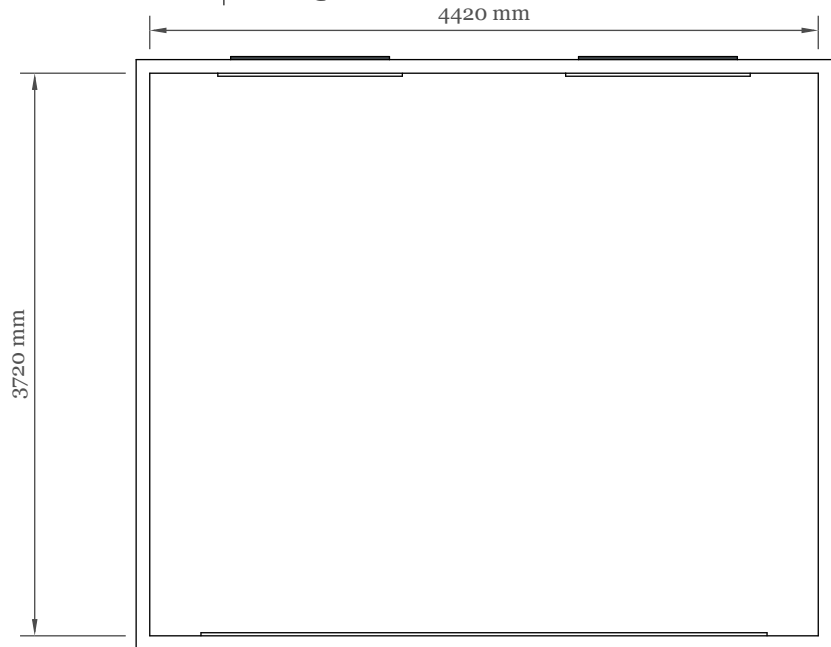

Floor Plan - 02 | 1:50 @ A4



THE COTSWOLD CABIN
C O M P A N Y

Client Name:

Duncan Stow

Project Address:

21 Carisbrooke Drive, Charlton Kings,
Cheltenham, GL52 6YA

Notes:

Dimensions are based on the structural timber
frame

Drawing Title: Plan

Drawing Number:

Page Number: 03

Revision: A

Date Drawn: 23/02/2024

Scale: 1:50 @ A4

Drawn By: SR



Scaled Bar 1:50