




Front Elevation

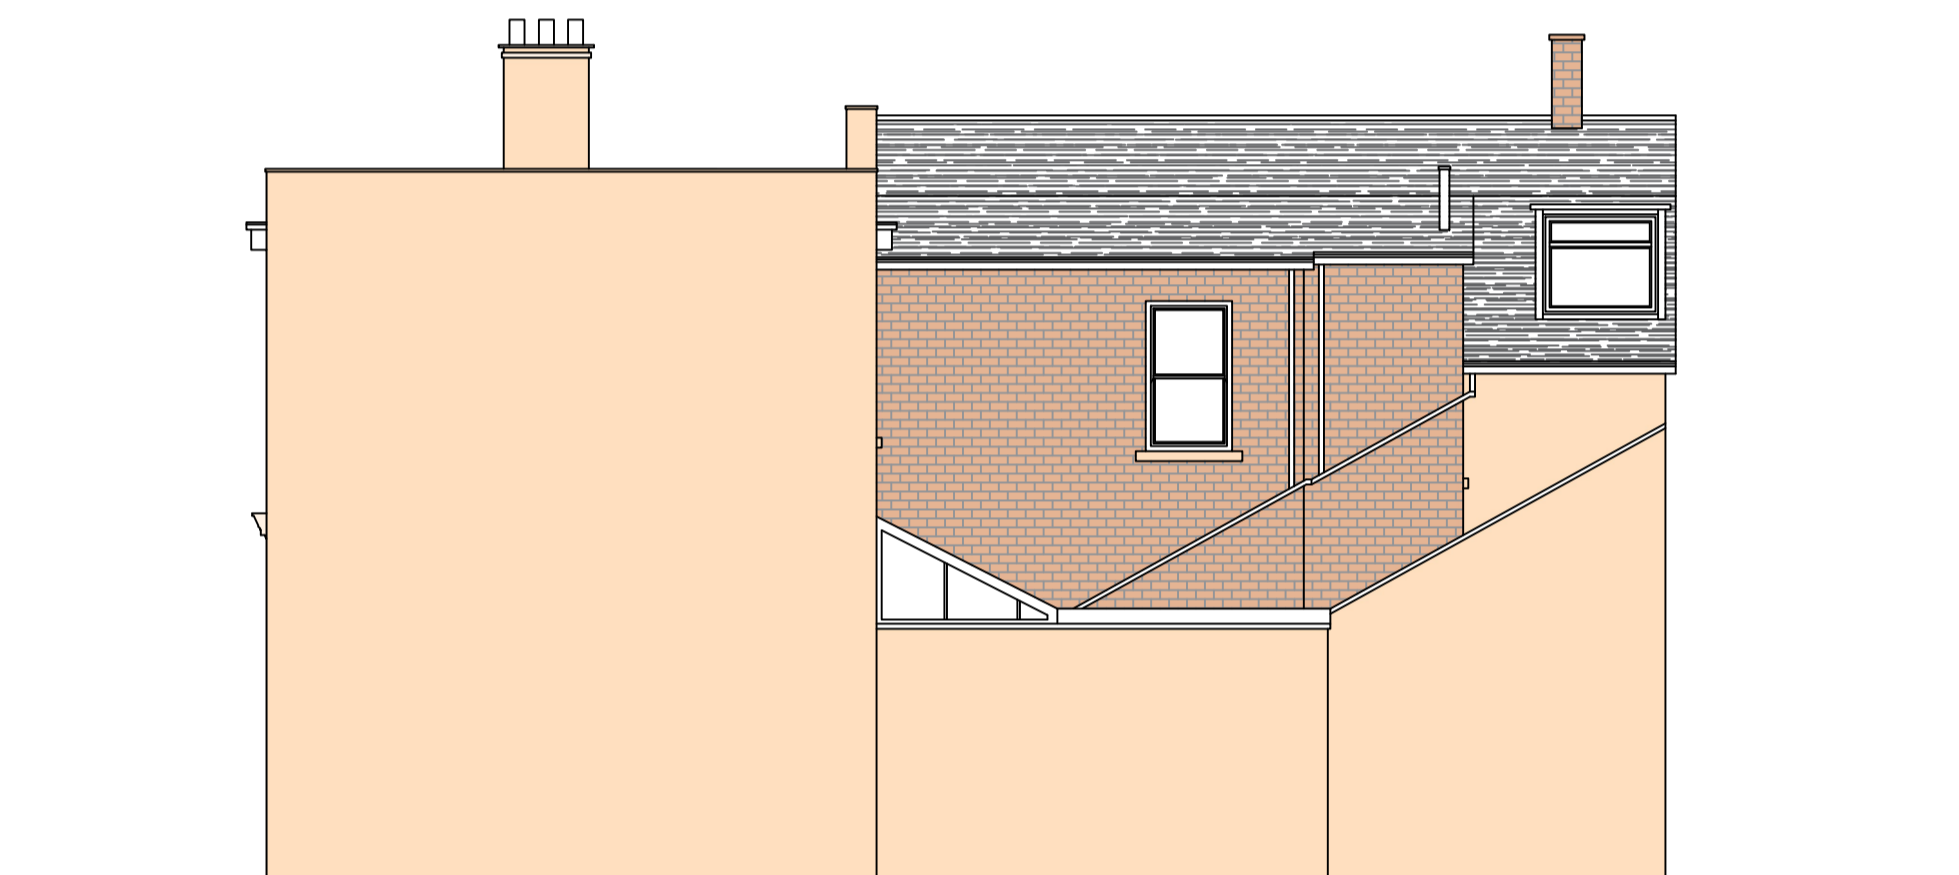


Side Elevation




Rear Elevation




Side Elevation

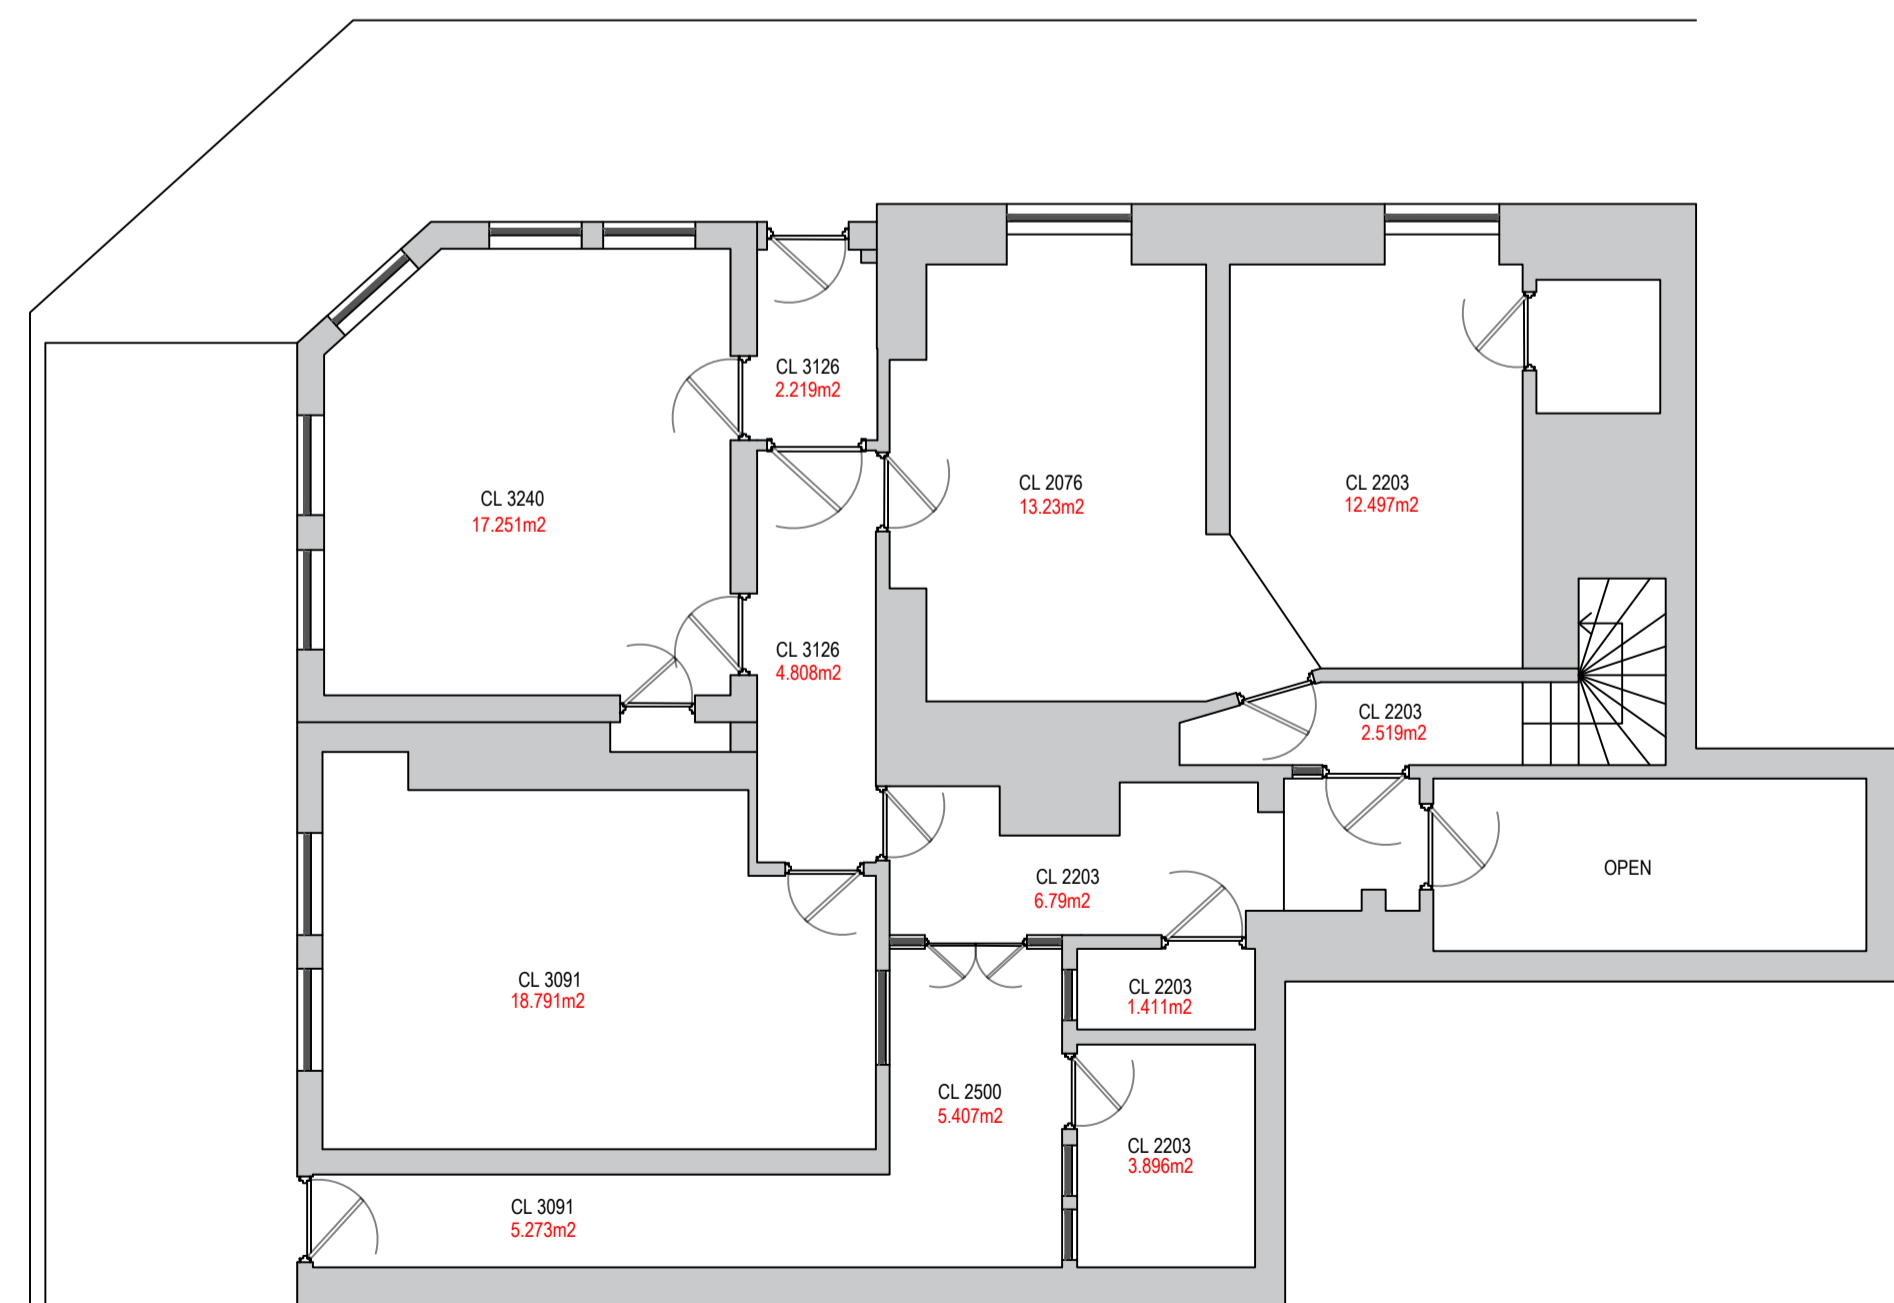

Ground Floor Plan

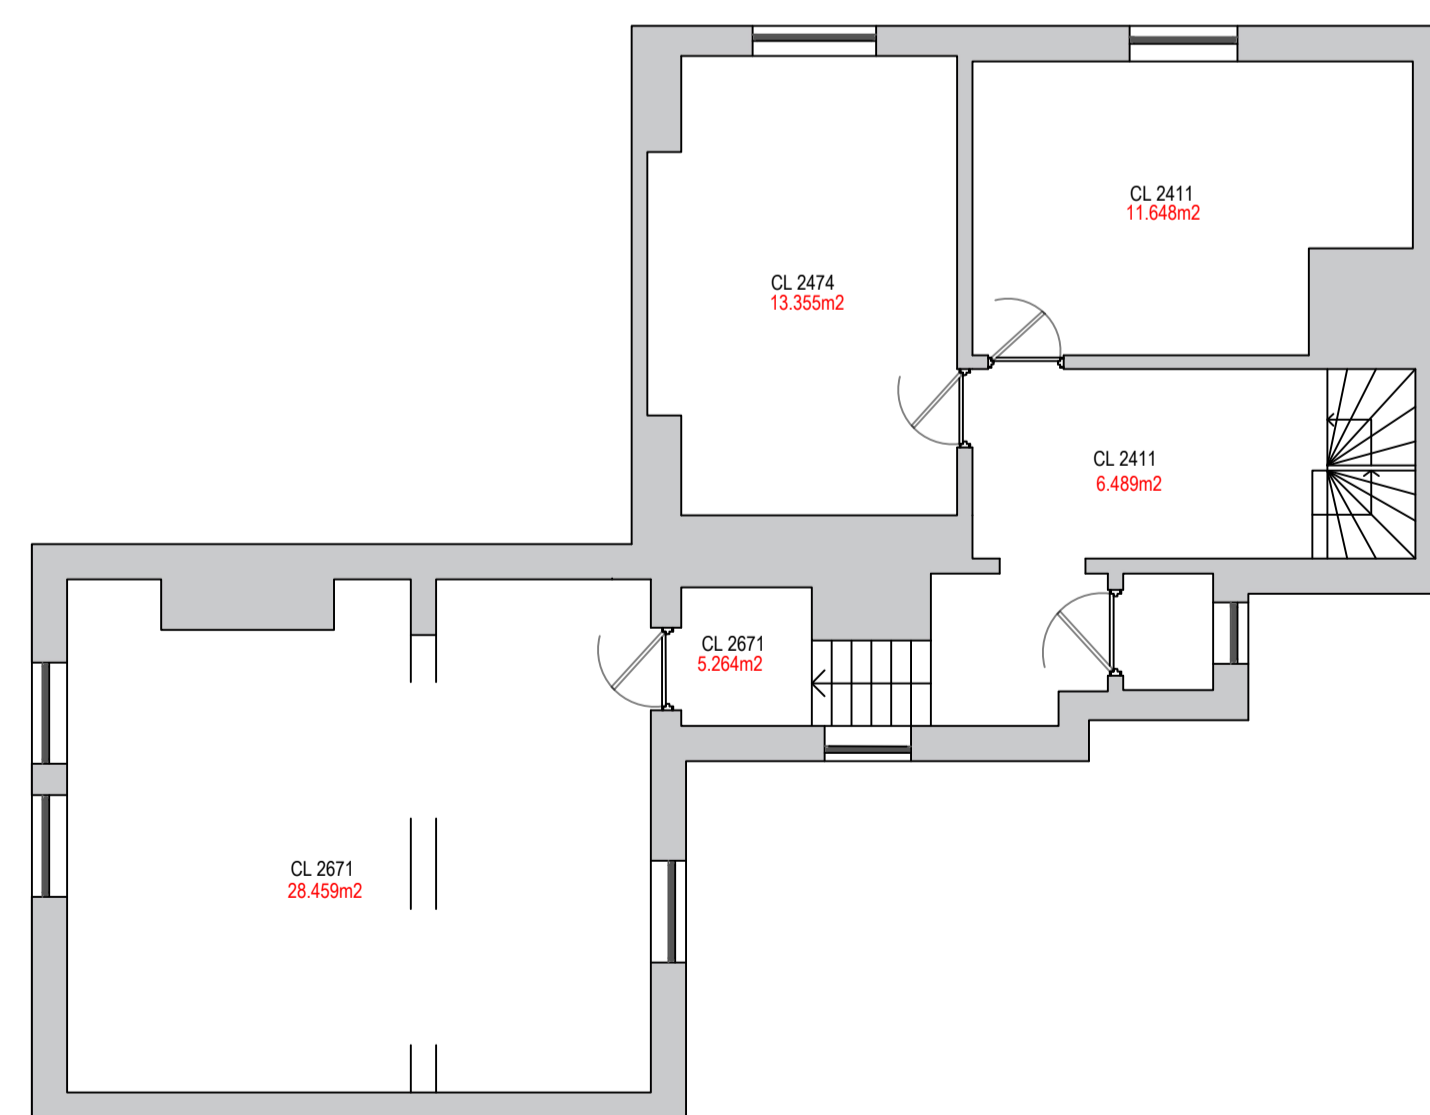

First Floor Plan

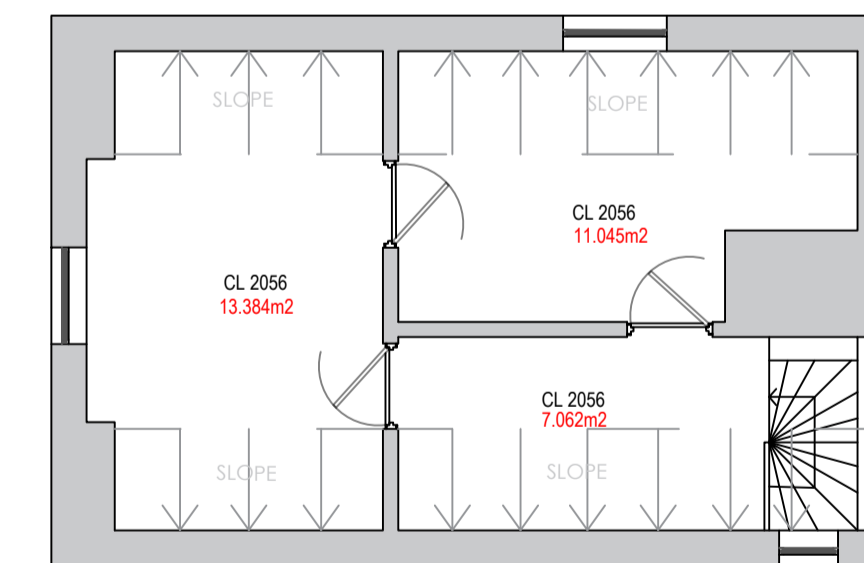

Second Floor Plan

**Horse and Groom, 30 St Georges Street
Cheltenham, Gloucestershire,
GL50 3JZ**
Proposed Dwelling Conversion

This drawing should not be scaled. Use figured dimensions only, all dimensions should be checked on site and any discrepancies notified. This drawing is copyright.

Rev.	Dated	Description

Notes:

Date: 21st May 2021

Drawing No.

HAG-DWG-000

