



FRONT ELEVATION : EXISTING

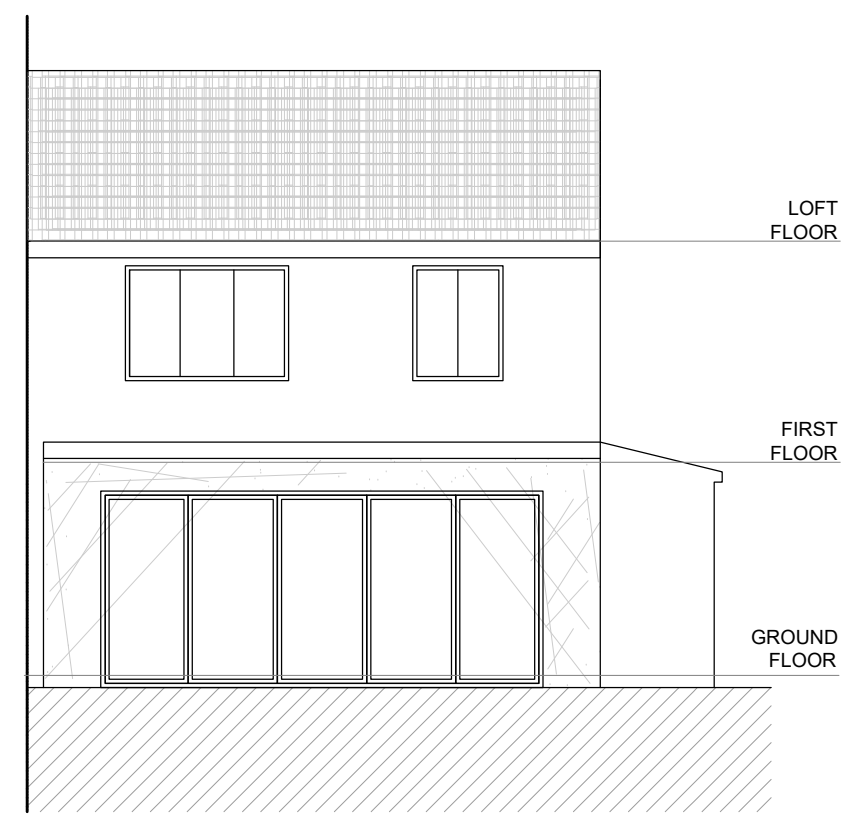


REAR ELEVATION : EXISTING

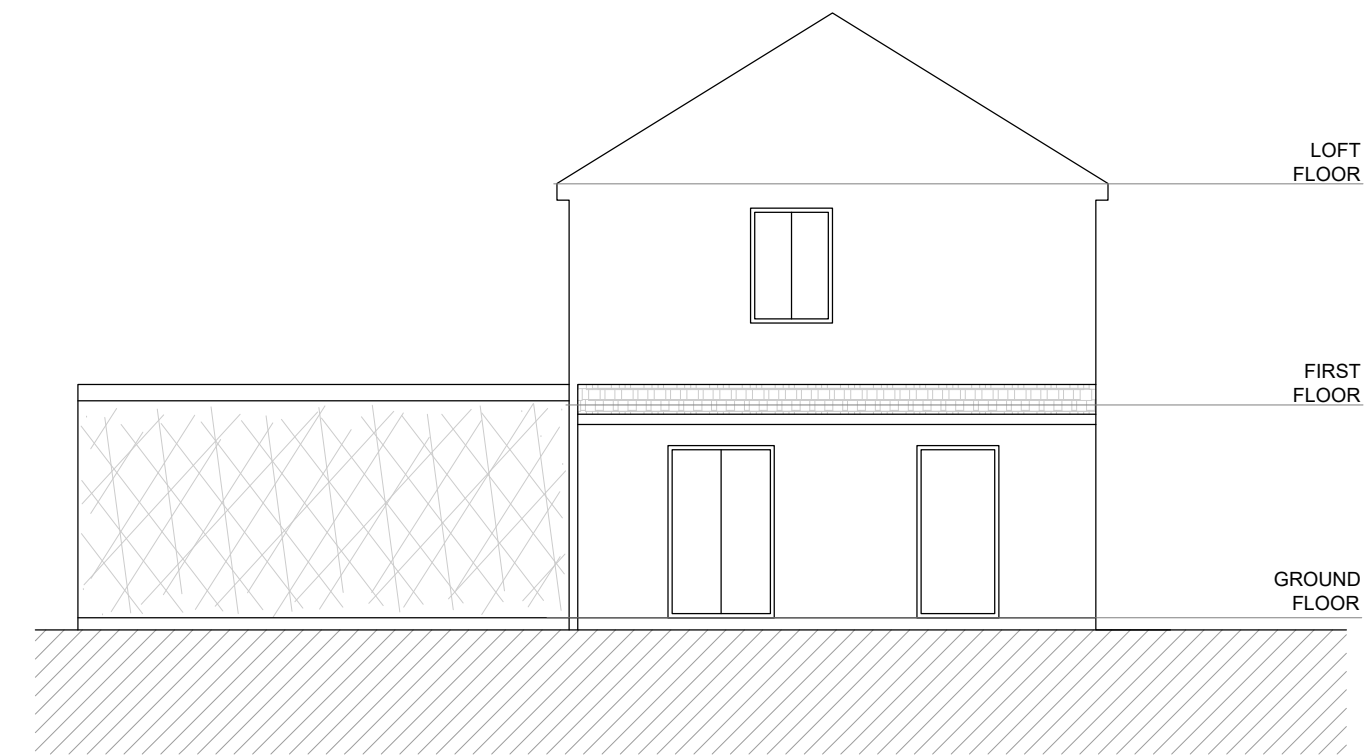


LEFT SIDE ELEVATION : EXISTING




Proposed Front Elevation

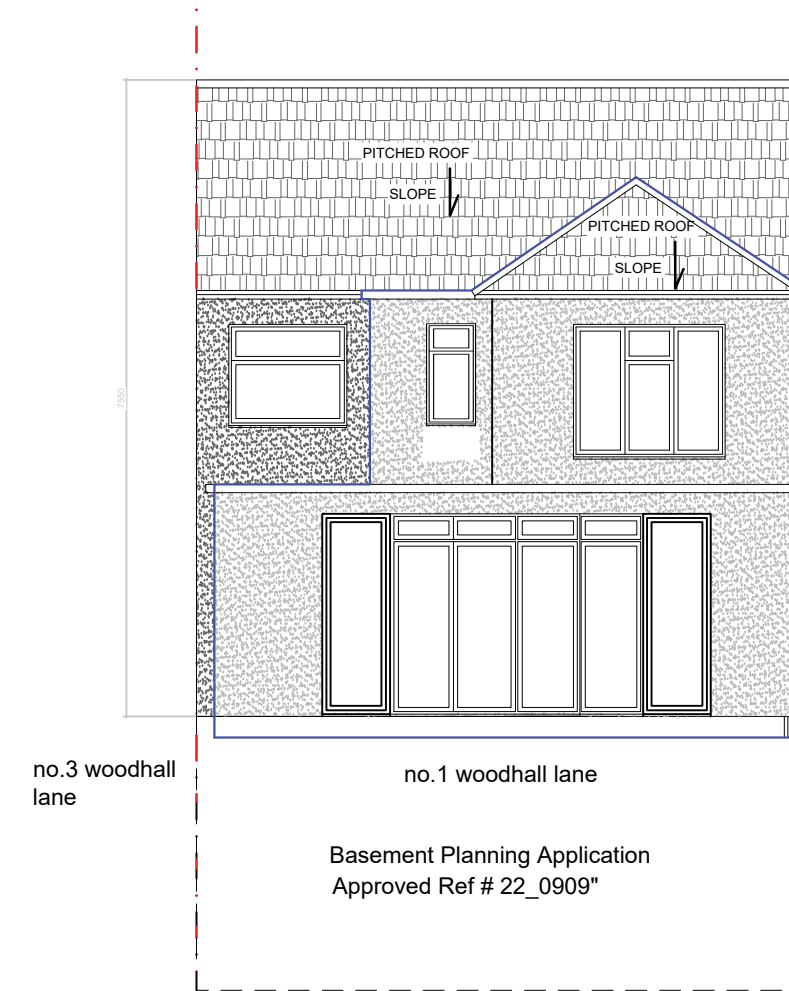


REAR ELEVATION : PROPOSED

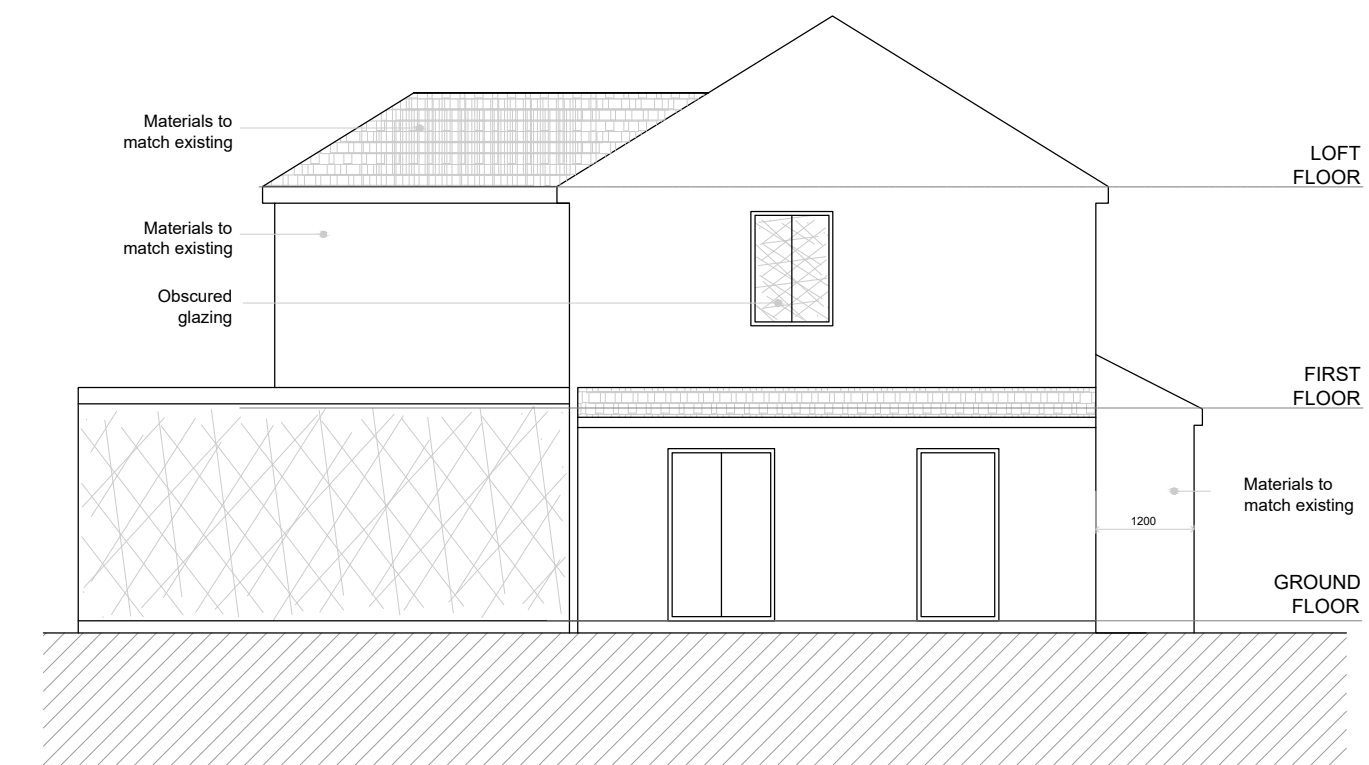

LEFT SIDE ELEVATION : PROPOSED

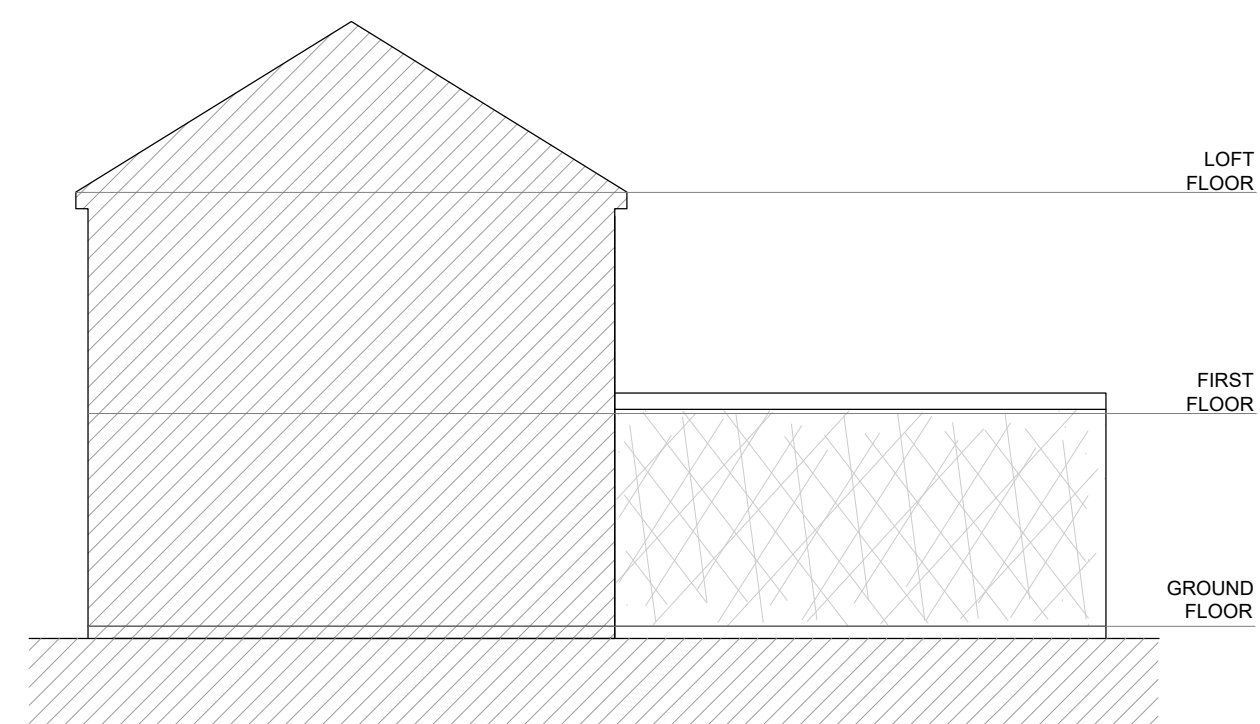


RIGHT SIDE ELEVATION : EXISTING

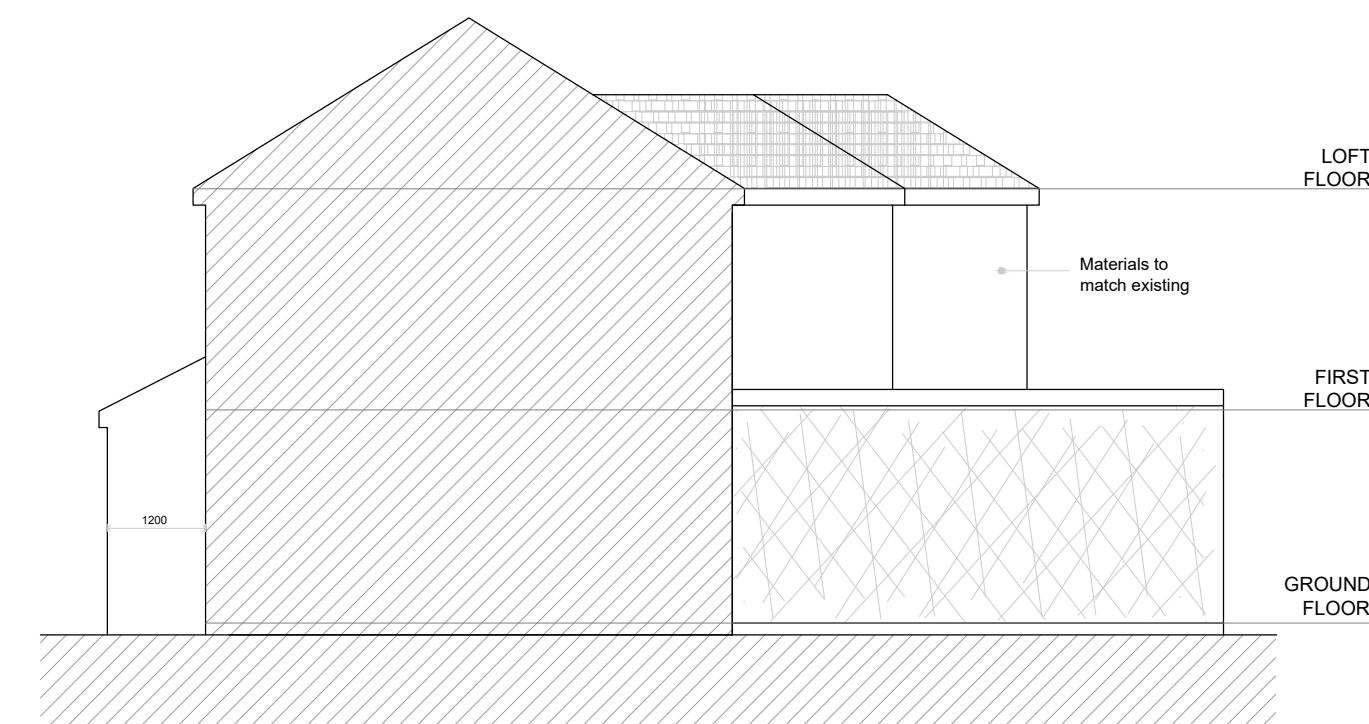


RIGHT SIDE ELEVATION : PROPOSED

Notes :

1. This drawing is not for construction.
2. All Dimension are in millimeters.
3. All dimensions are to be checked on site and the Architect is to inform of any discrepancies before construction commences.
4. All references to drawings refer to current revision of that drawing.

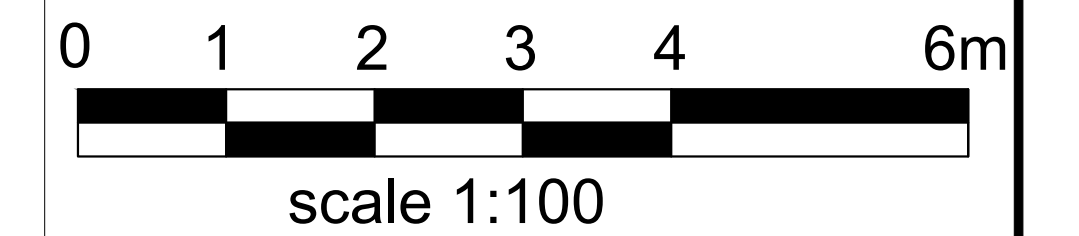

Rev.	Date	Revisions

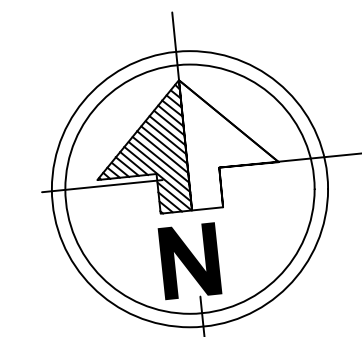

Client -		
Project 01 woodhall lane, south oxhey, Watford, wd19 6he		
Scale 1:100@A3	Date 08-04-2024	
Drawn By	Checked By	
Project No.	Drawing No.	Revision
	HH-24/NB/1WH/EXT	-
Project Description		
-ONE WOODHALL EXTENSION		