



THIS DRAWING IS COPYRIGHT and must not be traced or copied in any way in part or whole by any means whatsoever without prior written consent and may only be used by the present owner, being our current client in relation to the property as referred to on the drawing. This drawing may be copied by an authorised officer of the Local Authority with the sole purpose to assist in the determination of Planning or Building Regulations application and may not be used for any other purpose unless otherwise agreed in writing.

- GENERAL NOTES**
- CHECK ALL DIMENSIONS ON SITE.
  - ALL DIMENSIONS ARE IN MILLIMETRES UNLESS OTHERWISE STATED.
  - ALL VERTICAL MEASUREMENTS ASSUME GROUND TO BE LEVEL UNLESS OTHERWISE STATED.
  - THIS DRAWING SHOULD BE READ IN CONJUNCTION WITH THE GENERAL NOTES.
  - WORKS TO BE CARRIED OUT WITH MATERIALS AND WORKMANSHIP IN COMPLIANCE WITH APPROVED DOCUMENT FOR REGULATION 7 (THE AMENDED BUILDING REGULATIONS 2010)
  - WORKS TO BE CARRIED OUT IN A SAFE MANNER IN ACCORDANCE WITH CDM REGULATIONS 2007.
  - OPEN UP EXISTING STRUCTURE AS REQUIRED BY THE BUILDING INSPECTOR
  - THIRD PARTY SUPPLIER TO MEASURE ON SITE BEFORE MANUFACTURING
  - GENERAL CONTRACTOR TO VERIFY FIELD CONDITIONS PRIOR TO COMMENCEMENT OF EACH PORTION OF THE WORK.
  - ANY DISCREPANCIES IN DRAWINGS SHOULD BE NOTIFIED PRIOR TO PROCEEDING ANY WORKS.
  - UNLESS OTHERWISE INDICATED, PLAN DIMENSIONS ARE TO COLUMN GRID OR CENTERLINES, NOMINAL SURFACE OF MASONRY, FACE OF STUDS AND FACE OF CONCRETE WALLS AND BEAM CENTRE TO CENTRES.
  - "FLOOR LINE" REFERS TO TOP OF CONCRETE SLABS. FINISH FLOORING IS INSTALLED ABOVE THE FLOOR LINE. FOR DEPRESSED FLOORS AND CURBS, SEE STRUCTURAL DRAWINGS.
  - REPETITIVE FEATURES ARE NOT ALWAYS DRAWN IN THEIR ENTIRETY AND SHALL BE COMPLETELY PROVIDED AS IF DRAWN IN FULL.
  - WHERE A DOOR IS LOCATED NEAR CORNER OF ROOM AND IS NOT LOCATED BY DIMENSION ON PLAN OR DETAILS, DIMENSION SHALL BE 100MM FROM FACE OF STUD (WALL).
  - LINE OF EXISTING FLOOR SLABS, AS SHOWN ON THE BUILDING ELEVATIONS AND SECTIONS ARE APPROXIMATE.
  - FLOOR LEVELS AND BOUNDARIES ASSUMED WHERE NOTED, DEPICTED BY LINE DASH LINES.
  - REFER TO ARCHITECTURAL, STRUCTURAL, MECHANICAL, ELECTRICAL, GENERAL SPECIFICATION AND OTHER CATEGORIES OR DRAWINGS FOR ADDITIONAL NOTES.
  - VERIFY SIZE/LOCATION/FINISH/FIRE-RATING, ETC. AND PROVIDE COMPLETE AND REQUIRED OPENINGS THROUGH FLOORS AND WALLS, ACCESS DOORS, FURRING, CURBS, ANCHORS & INSERTS.
  - CONTRACTOR TO CARRY OUT MOST LOGICAL SOLUTION BUT TO CHECK WITH ARCHITECT OR ENGINEER IF UNSURE, REQUESTS BY CLIENTS THAT DEVIATE FROM DESIGN VOID THE DESIGN LIABILITY.
  - SEE STRUCTURAL GENERAL NOTES AND PLANS TO COMPLEMENT ARCHITECTURAL PLANS AT ALL TIMES. DO NOT ASSUME ANYTHING.

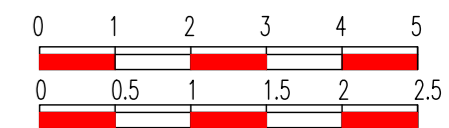


16/2592/PDE - 6m extension approved on 19 Jan 2017

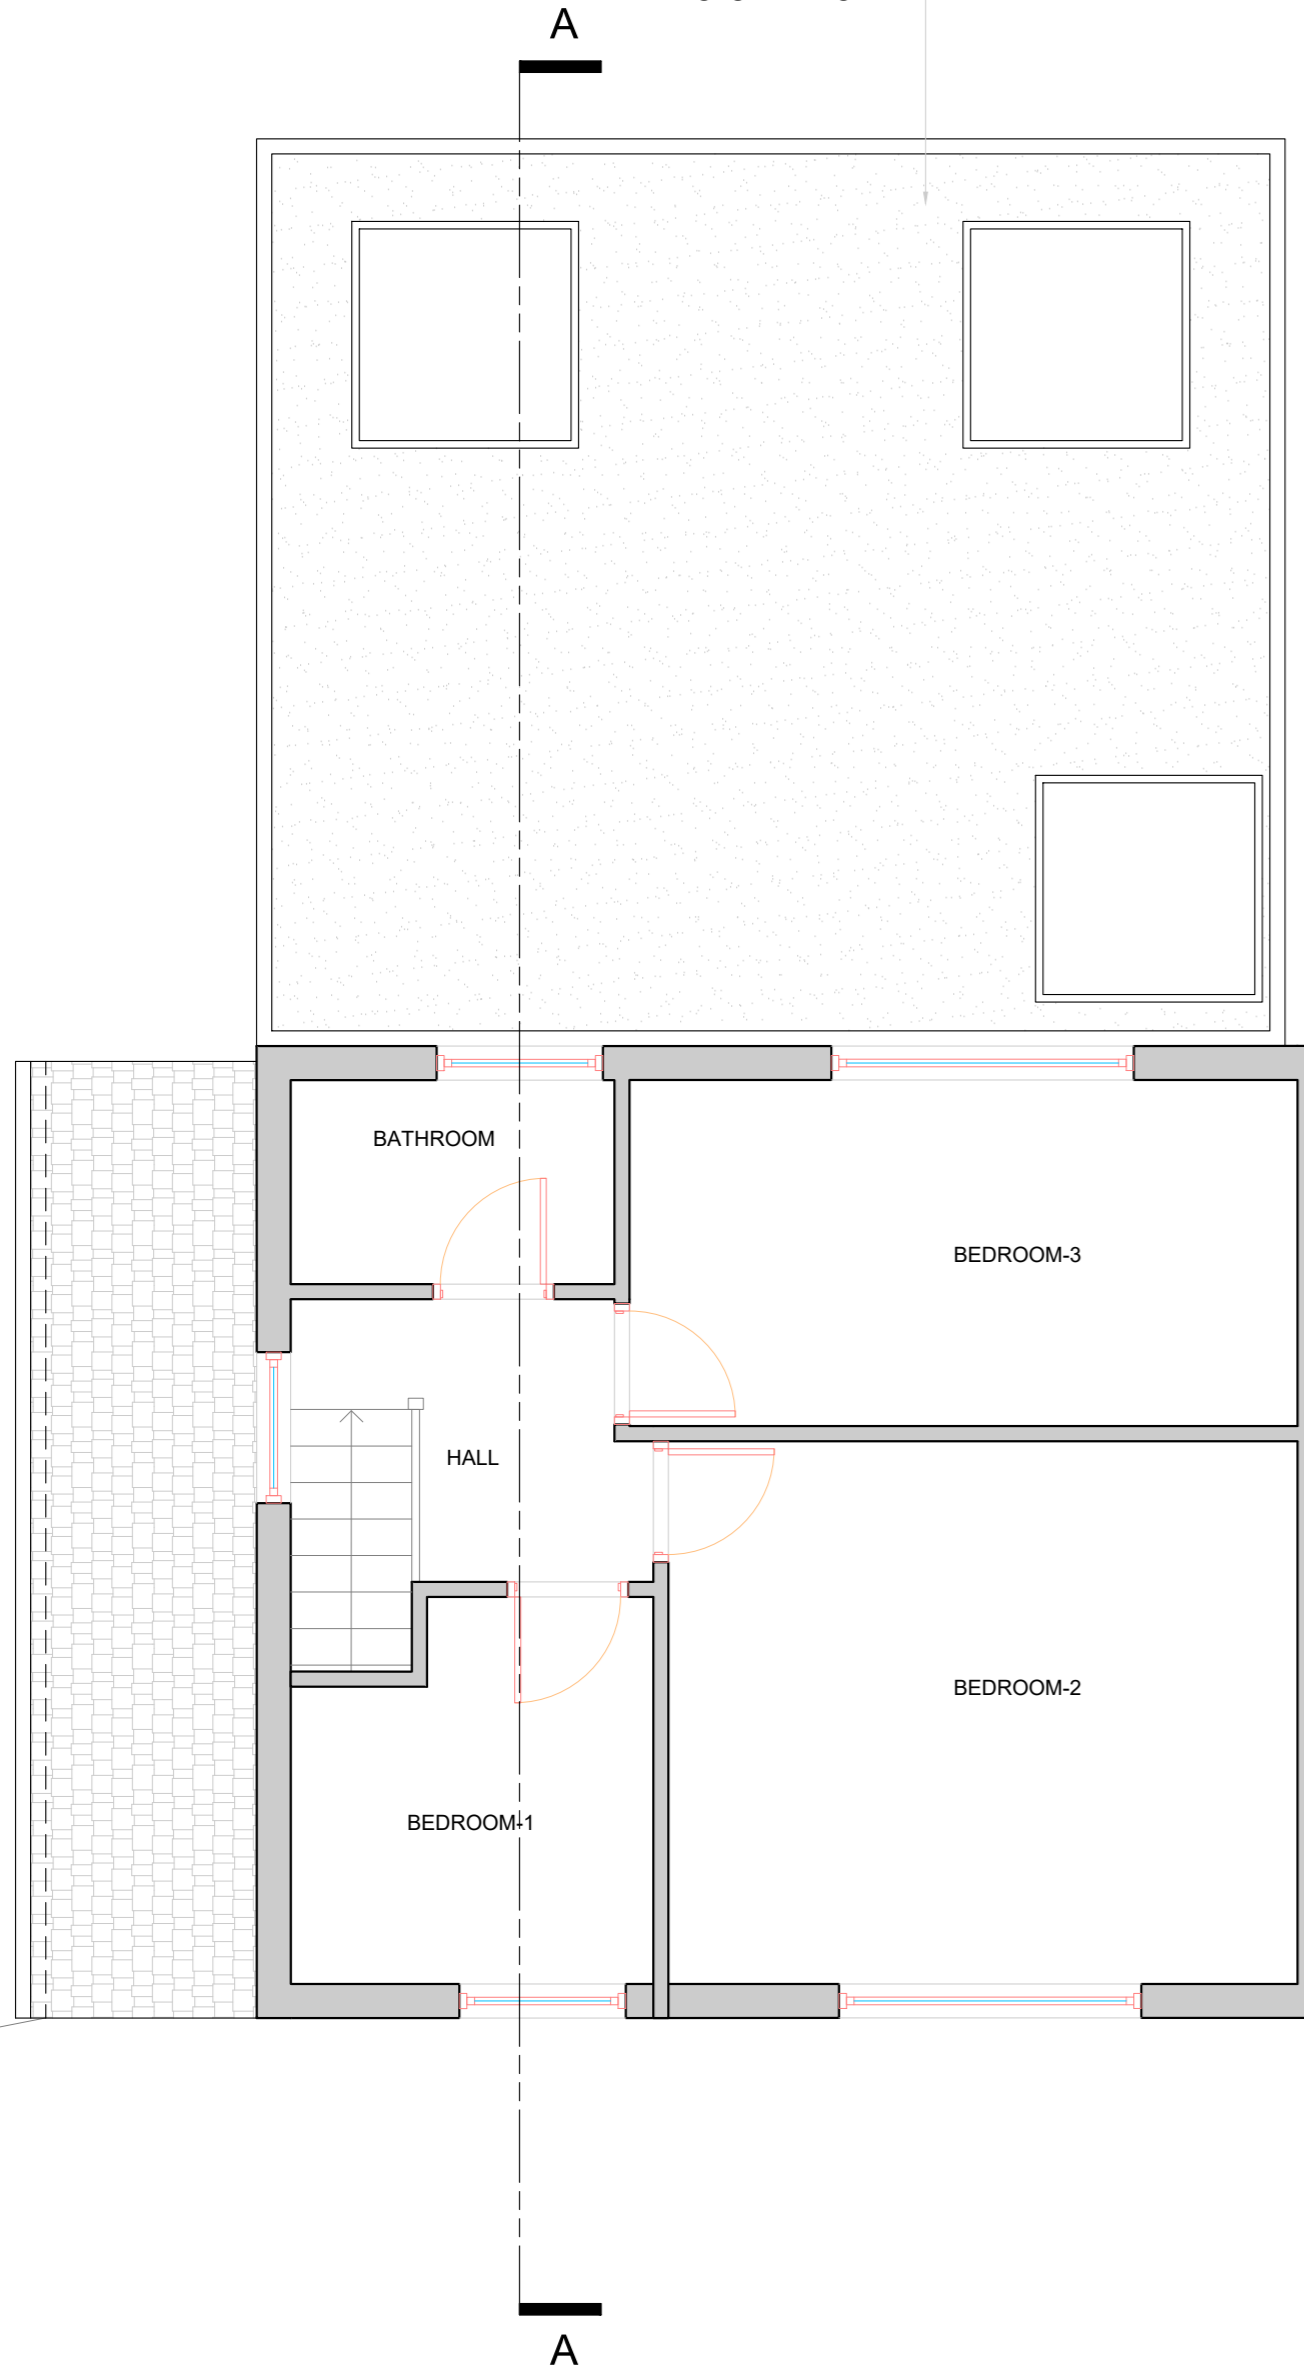

FIRST FLOOR PLAN : EXISTING

16/2592/PDE - 6m extension approved on 19 Jan 2017

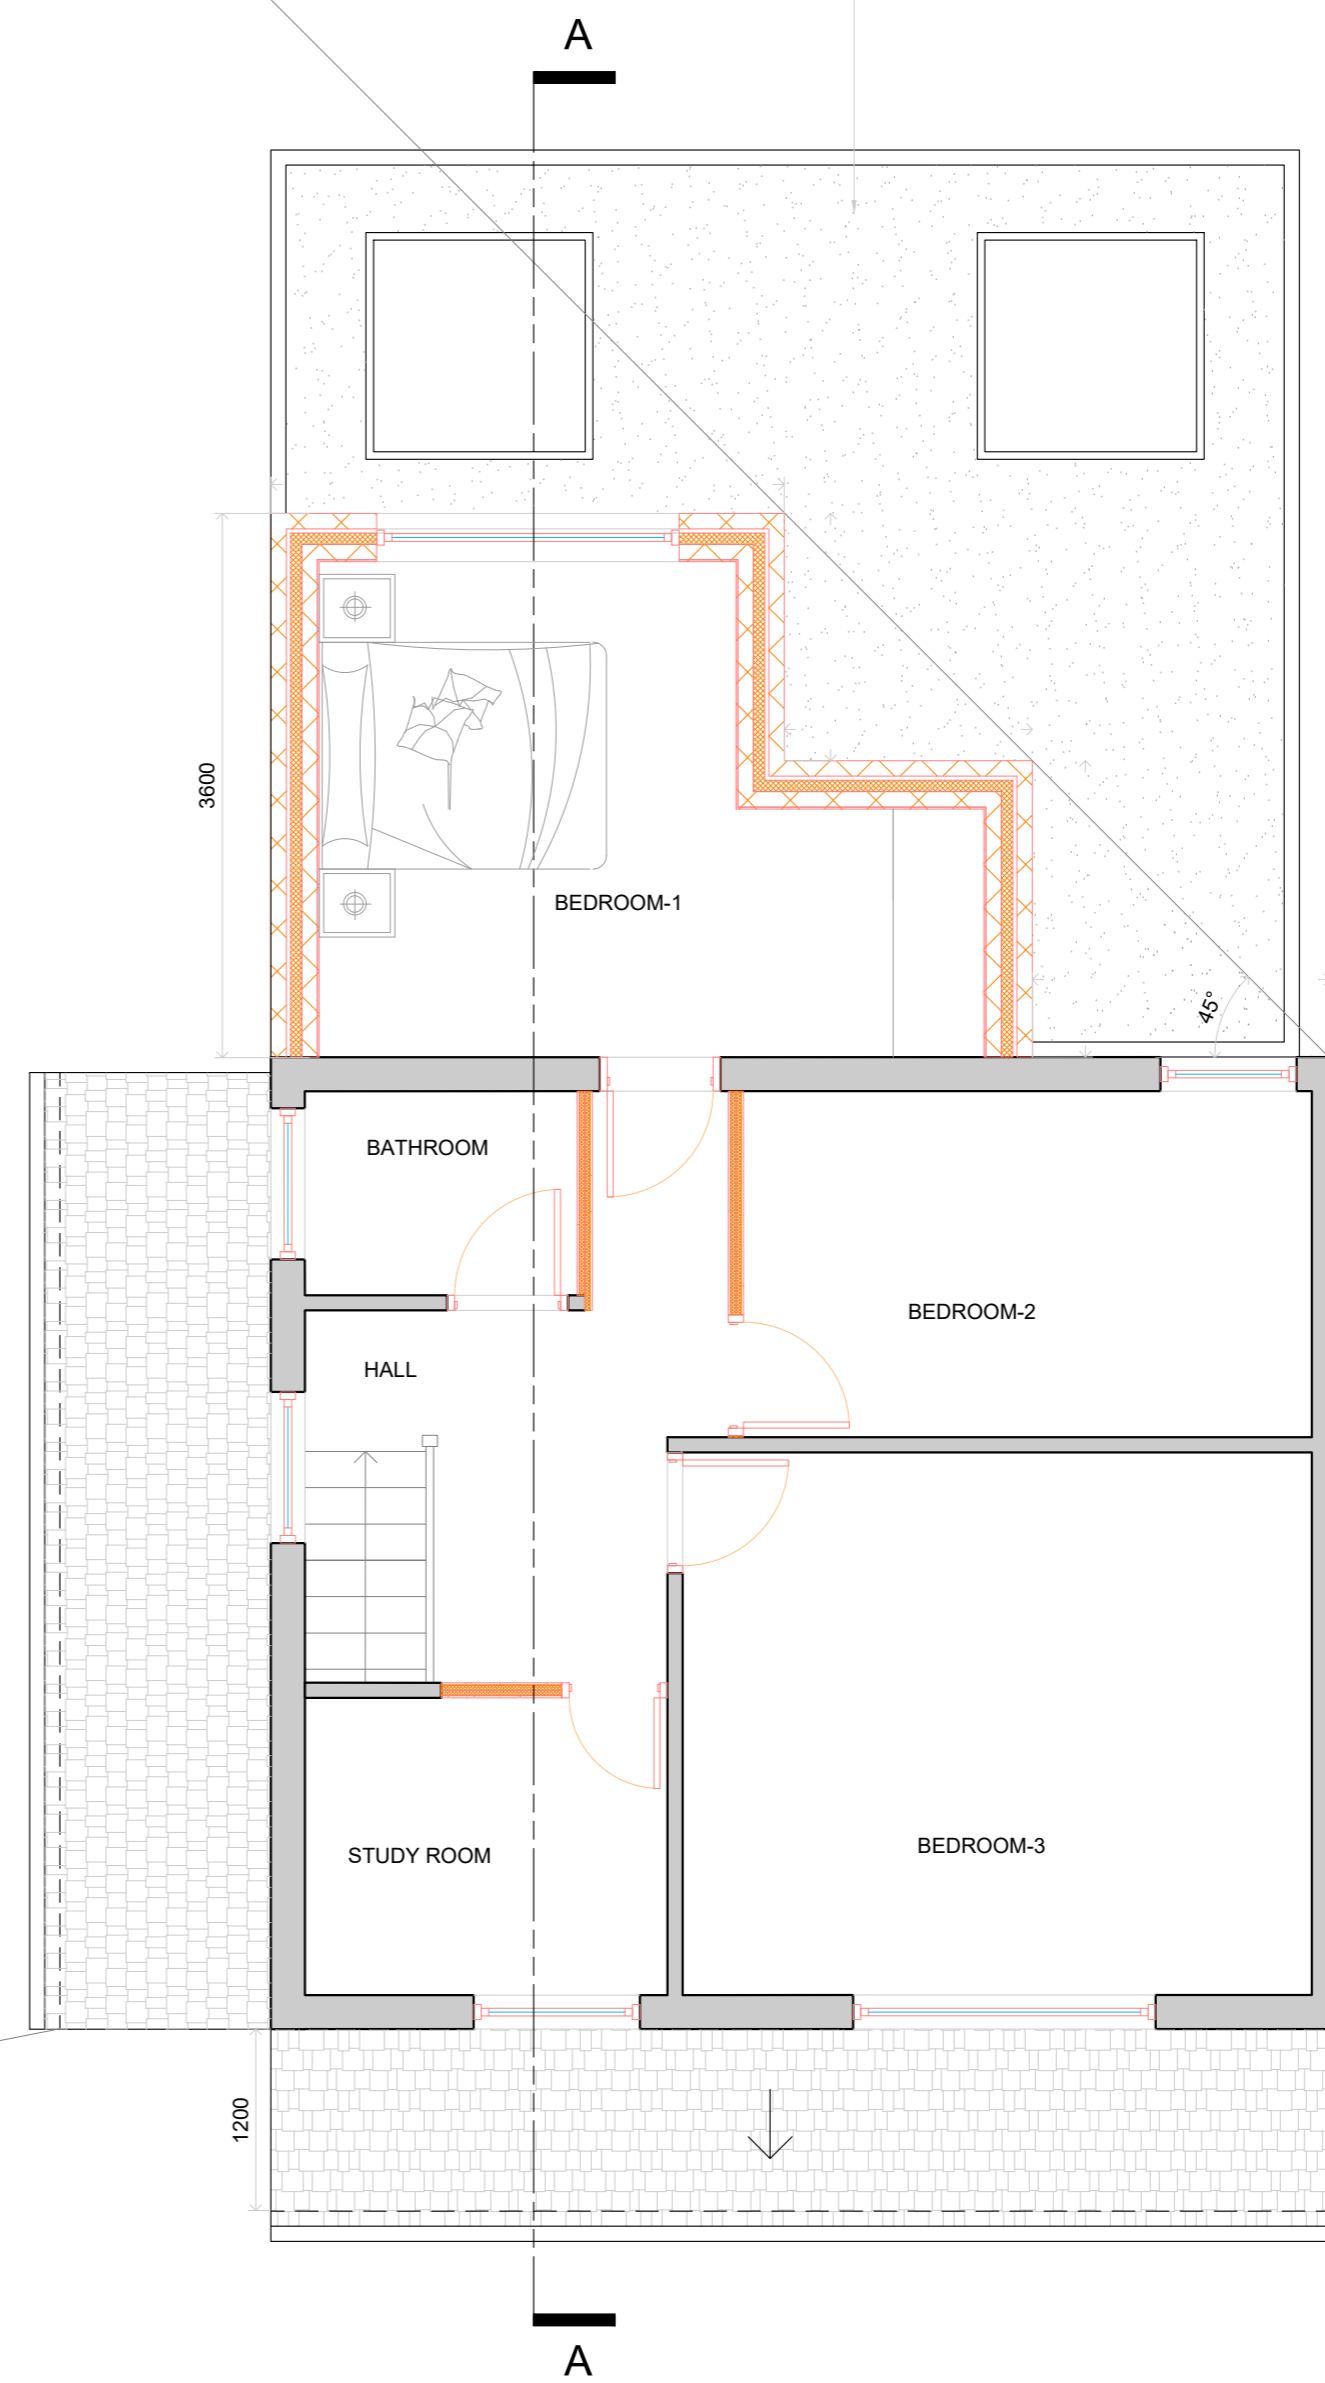

FIRST FLOOR PLAN : PROPOSED

No: Revision: Date:

**BISCHELL**  
THE DESIGN & BUILD COMPANY

Bischell - Design & Build -  
Suite 200g  
60 Cumberland House, Scrubs Lane  
Hammersmith & Fulham, NW10 6RF  
www.bischell.co.uk

Client: Hummad Humail  
1 Woodhall Lane, South Oxhey, WD19 6HE

Drawing title: First Floor Plan: Existing and Proposed

Status: Planning

Scale: 1:50 @A2 Date: 13.07.17 Drawn by: YS

Drawing no: HH02-HH-05-17 Rev: 1