




South Sectional Elevation 1:100

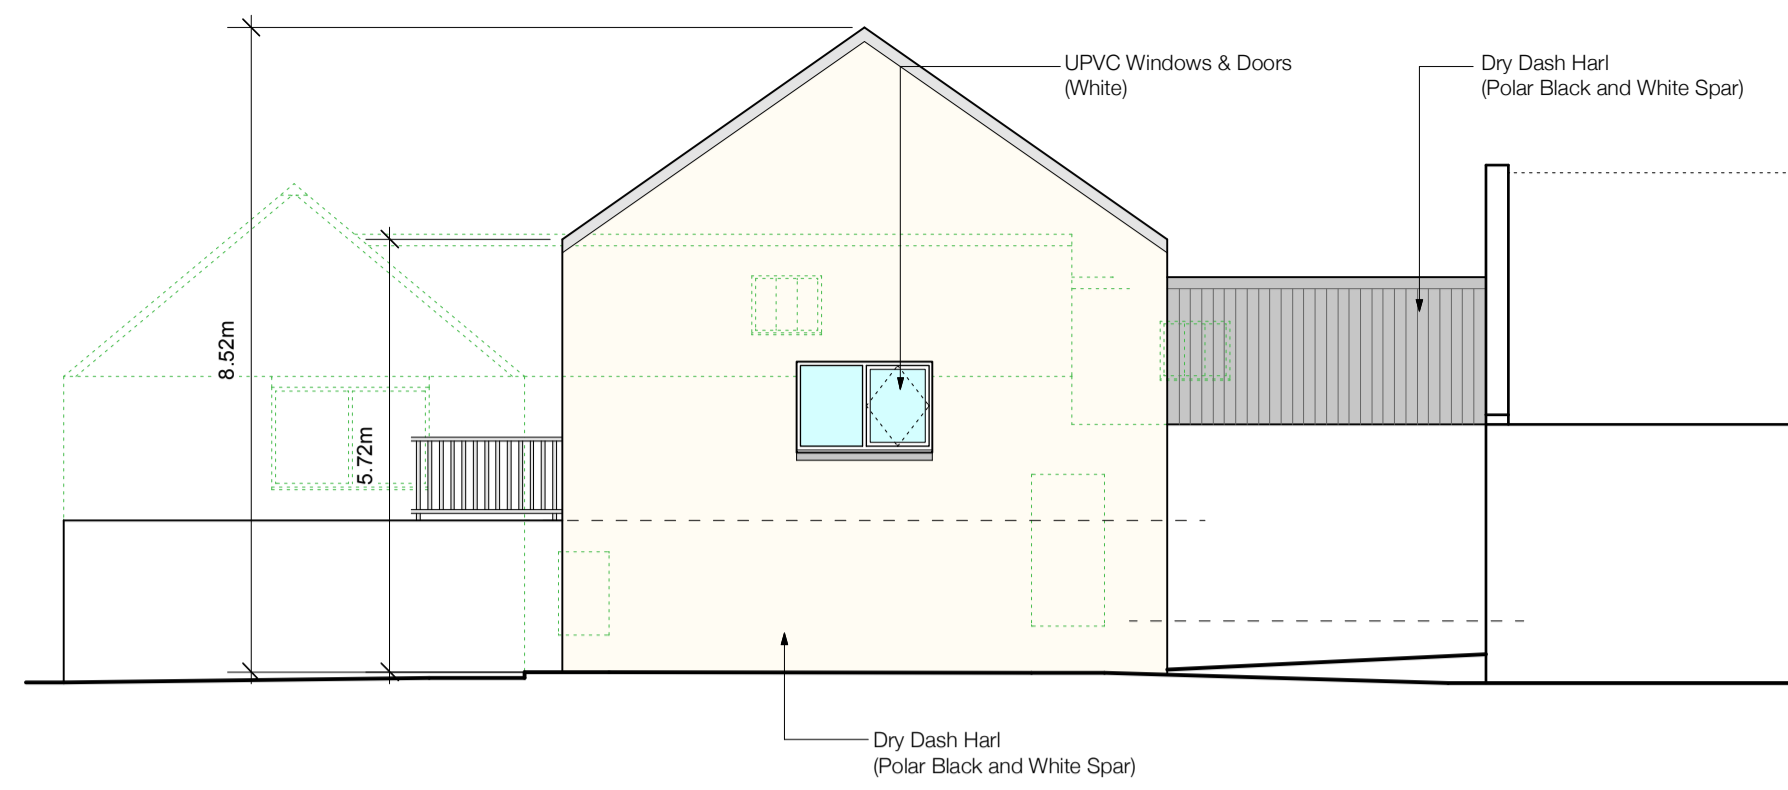



North Elevation 1:100

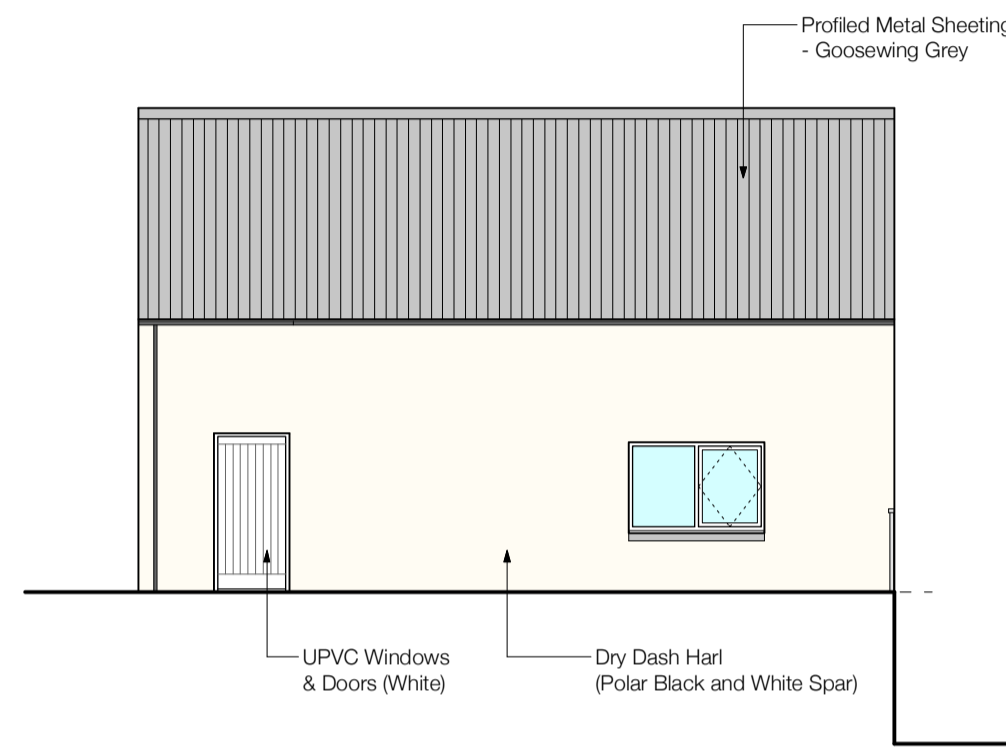

East Elevation 1:100

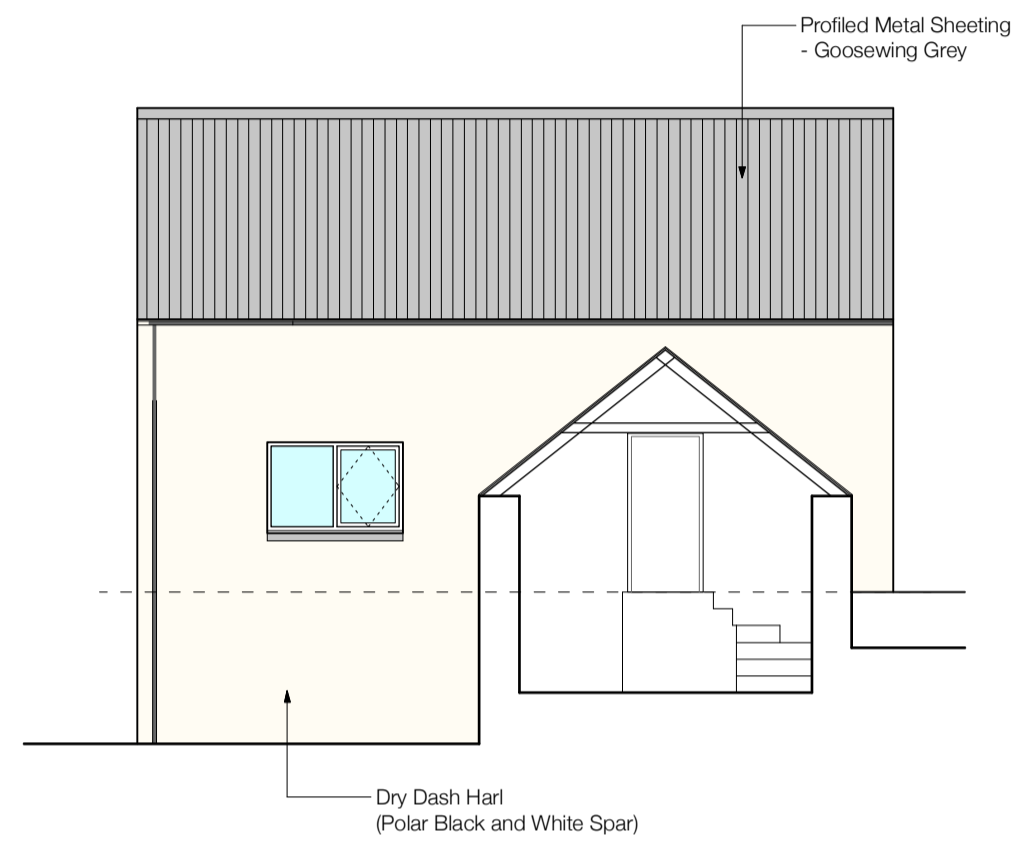

West Sectional Elevation 1:100

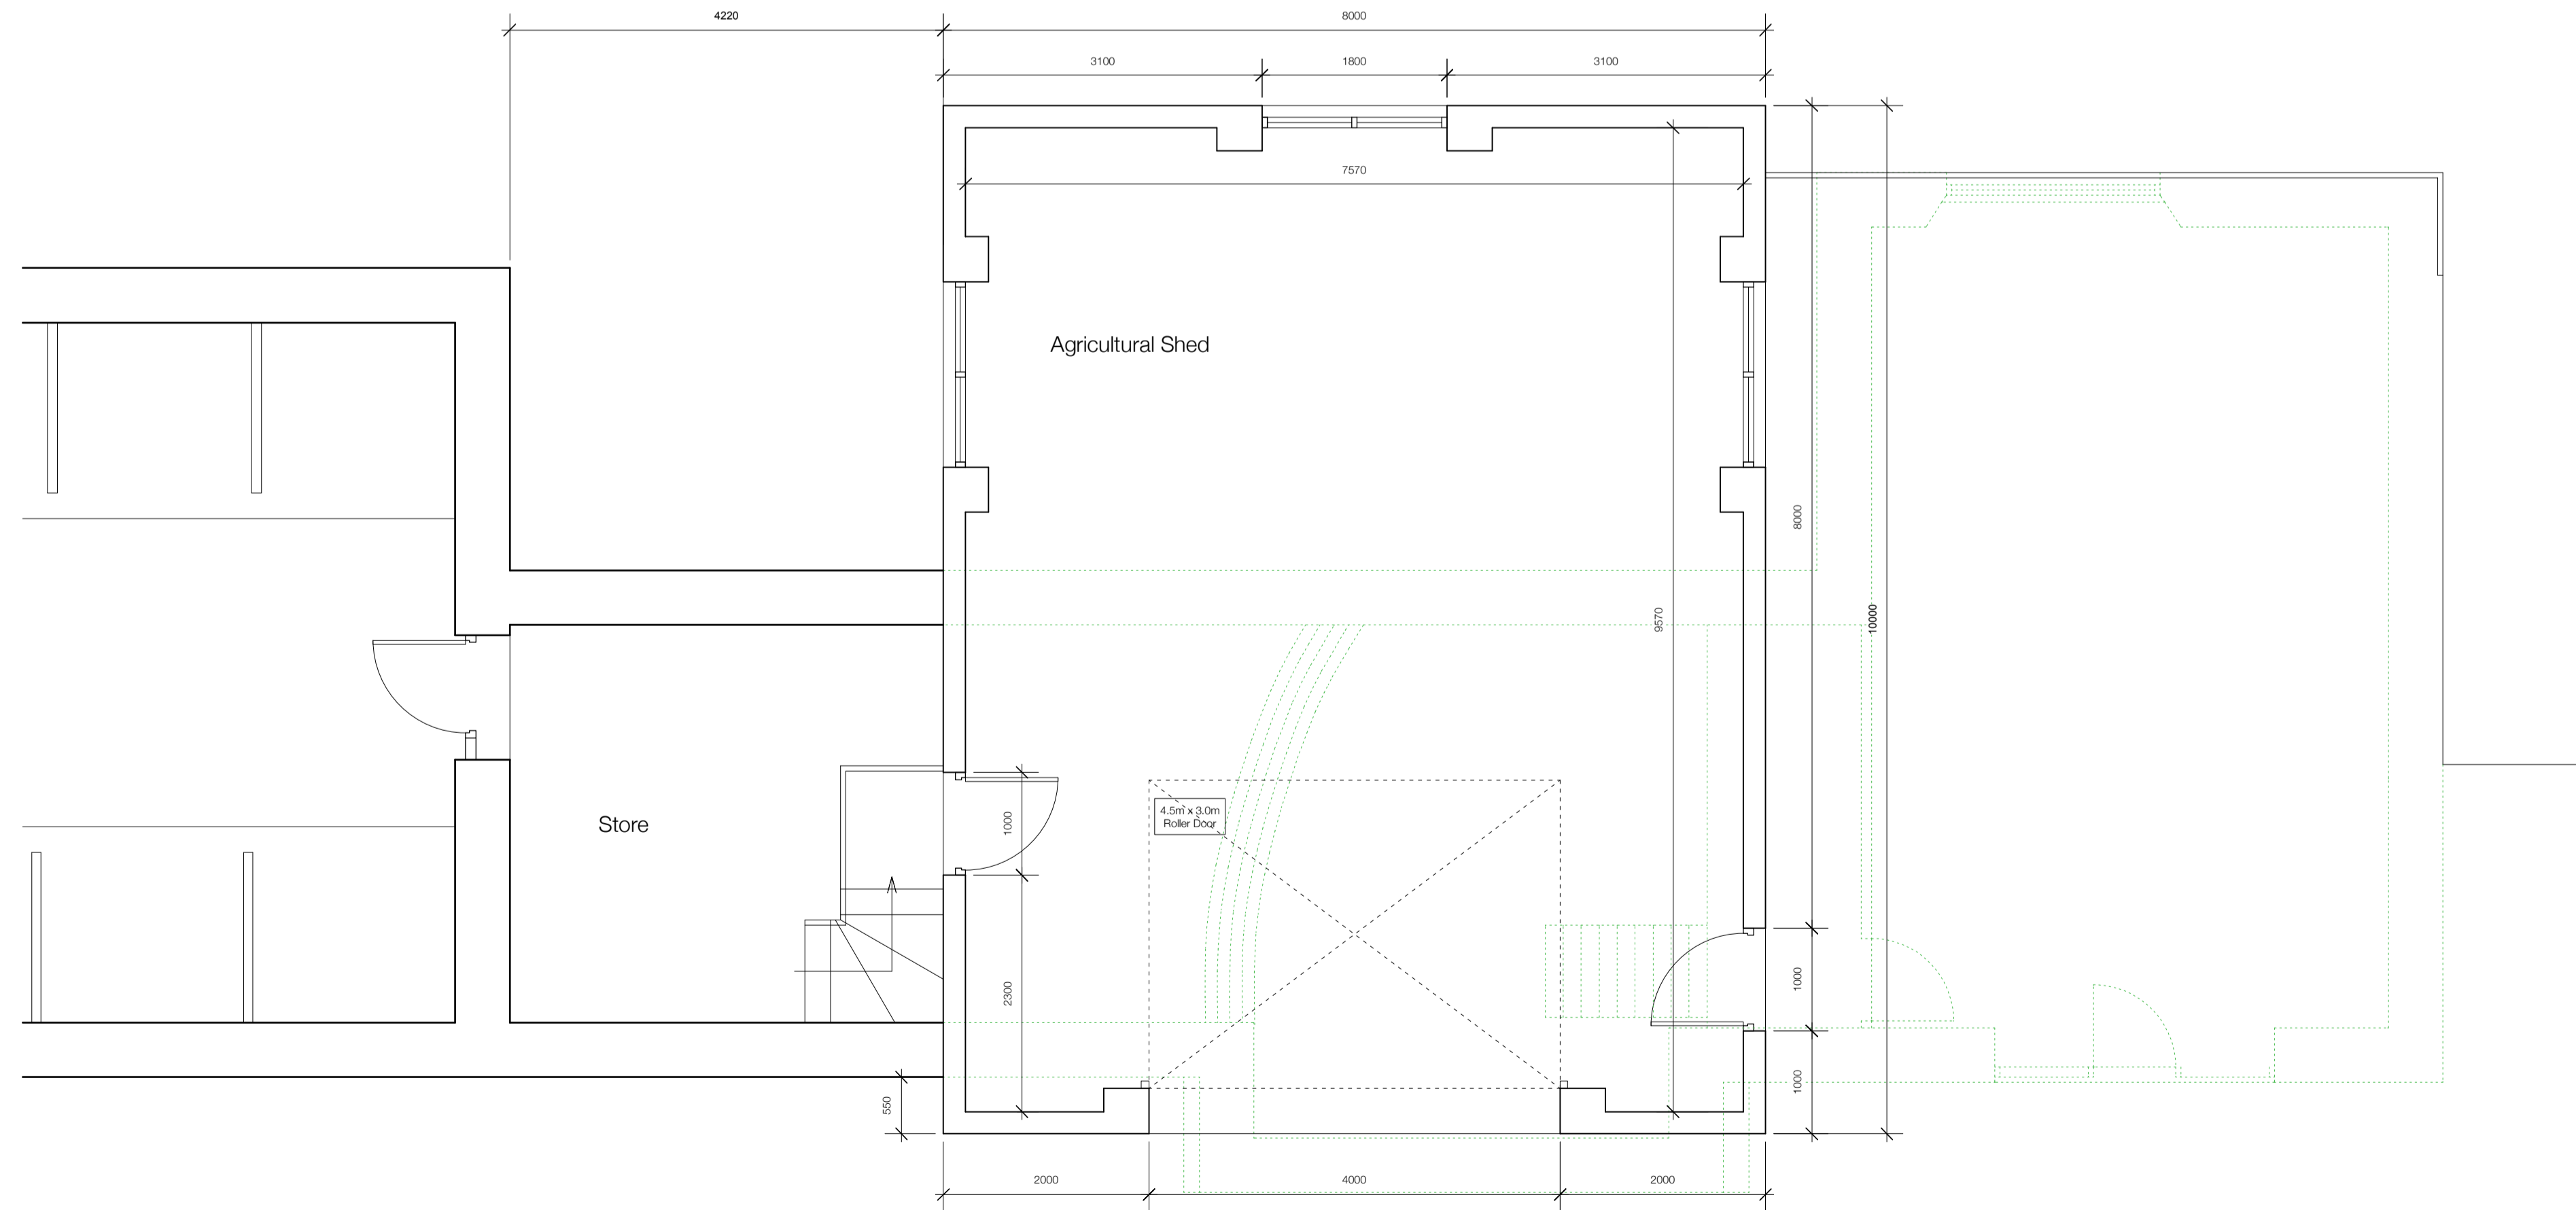 

Ground Floor Plan 1:50



Finishes:

- Walls - Dry Dash Harl
Polar Black and White Spar
- Roof - Profiled Metal Sheeting
- Goosewing Grey

No	Revisions	Date	Initials
A	Planning Info Added	10.03.24	MR

**MANTELL
RITCHIE**

Chartered Architects

27A High Street, BANFF,
AB45 1AN
Tel:- 01261 812267
Email:- admin@mantellritchie.co.uk
www.mantellritchie.com



Copyright of Mantell Ritchie, Chartered Architect.

project
**Findon Farm,
GAMRIE.**
Proposed Agricultural Shed
for
Mr & Mrs I MacDougall

content
Plans & Elevations

drawn by	size	date
MR	A1	05.03.24

ref **24018** **01A**