


PARTIAL SOUTH ELEVATION - AS EXISTING scale 1:50 @ A3




PARTIAL SITE PLAN - AS EXISTING scale 1:200 @A3

Gartmorn Rd

N

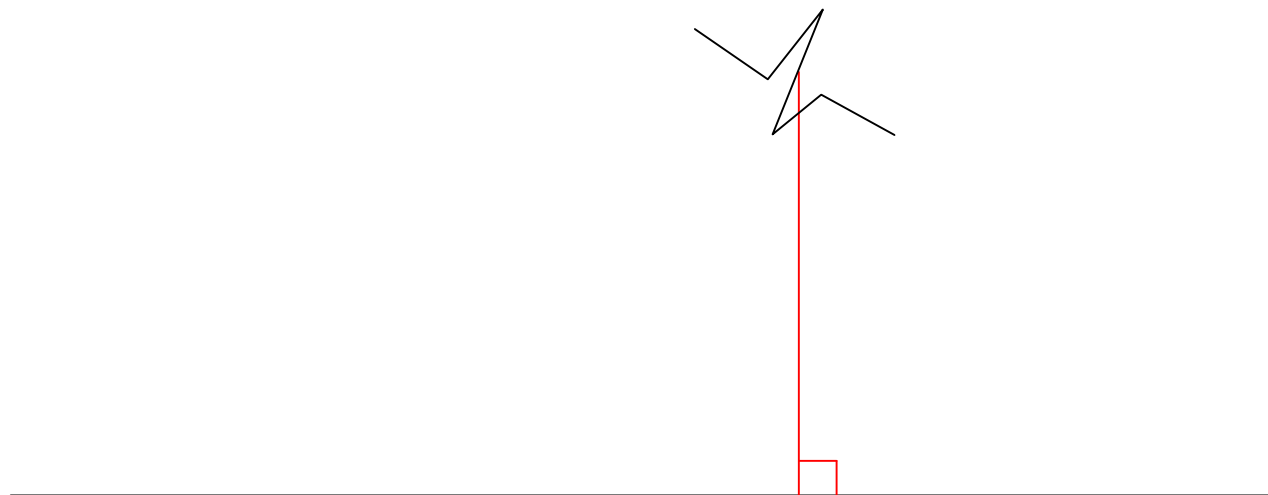

PARTIAL WEST ELEVATION - AS EXISTING scale 1:50 @ A3

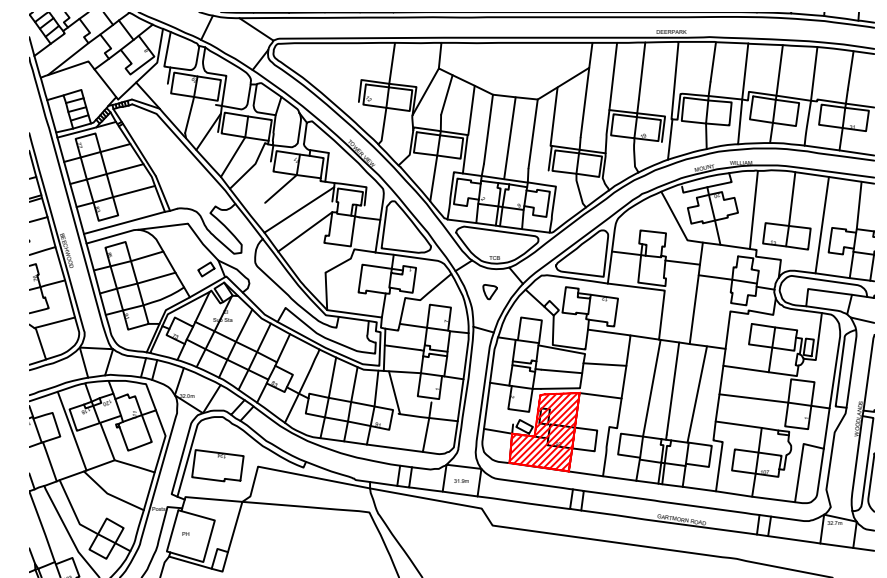

Location Plan scale 1:2500 @ A3



Clackmannanshire Council
www.clacksweb.org.uk

HOUSING SERVICES
SERVICES TO COMMUNITIES
Kilncraigs, Greenside Street, Alloa FK10 1EB
Tel: 01259 452670 Fax: 01259 727452

PROJECT
ACCESS RAMP INSTALLATION
93 Gartmorn Road, Sauchie

DRAWING
AS EXISTING

scale various | drawn PF | ch'd | date Apr 2024

DRG NO. 1.01	REV -	JOB NO.
------------------------	-----------------	----------------