 


scale 

Title Existing front  
elavation to 35  
Westfield road,  
Corby,  
Northamptonshire.


Scale 1:50@A3 Sheet No 1

Drawn by James Lafferty

Date 12/04/2024

e-mail;  
jlafferty58@hotmail.  
co.uk.

 

scale 


Title Existing side  
elavation to 35  
Westfield road,  
Corby,  
Northamptonshire.

Scale 1:50@A3 Sheet No 2

Drawn by James Lafferty

Date 12/04/2024

e-mail;  
jlafferty58@hotmail.  
co.uk.

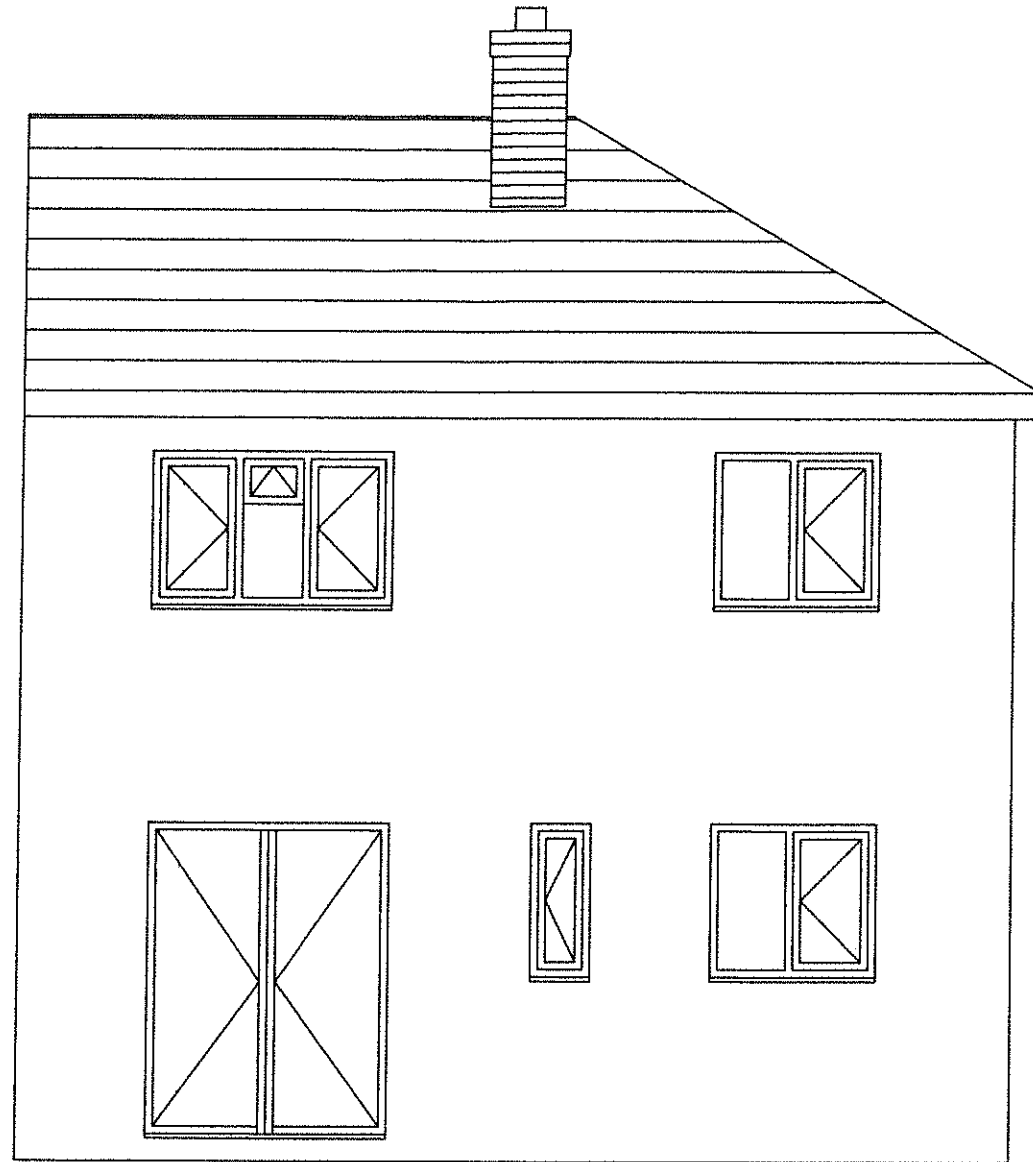

scale 


Title  
Existing rear  
elavationto 35  
Westfields Road,  
Corby,  
Northamptonshire.

Scale 1:50@A3 Sheet No 3

Drawn by James Lafferty

Date 12/04/2024

e-mail;  
jlafferty58@hotmail.  
co.uk.

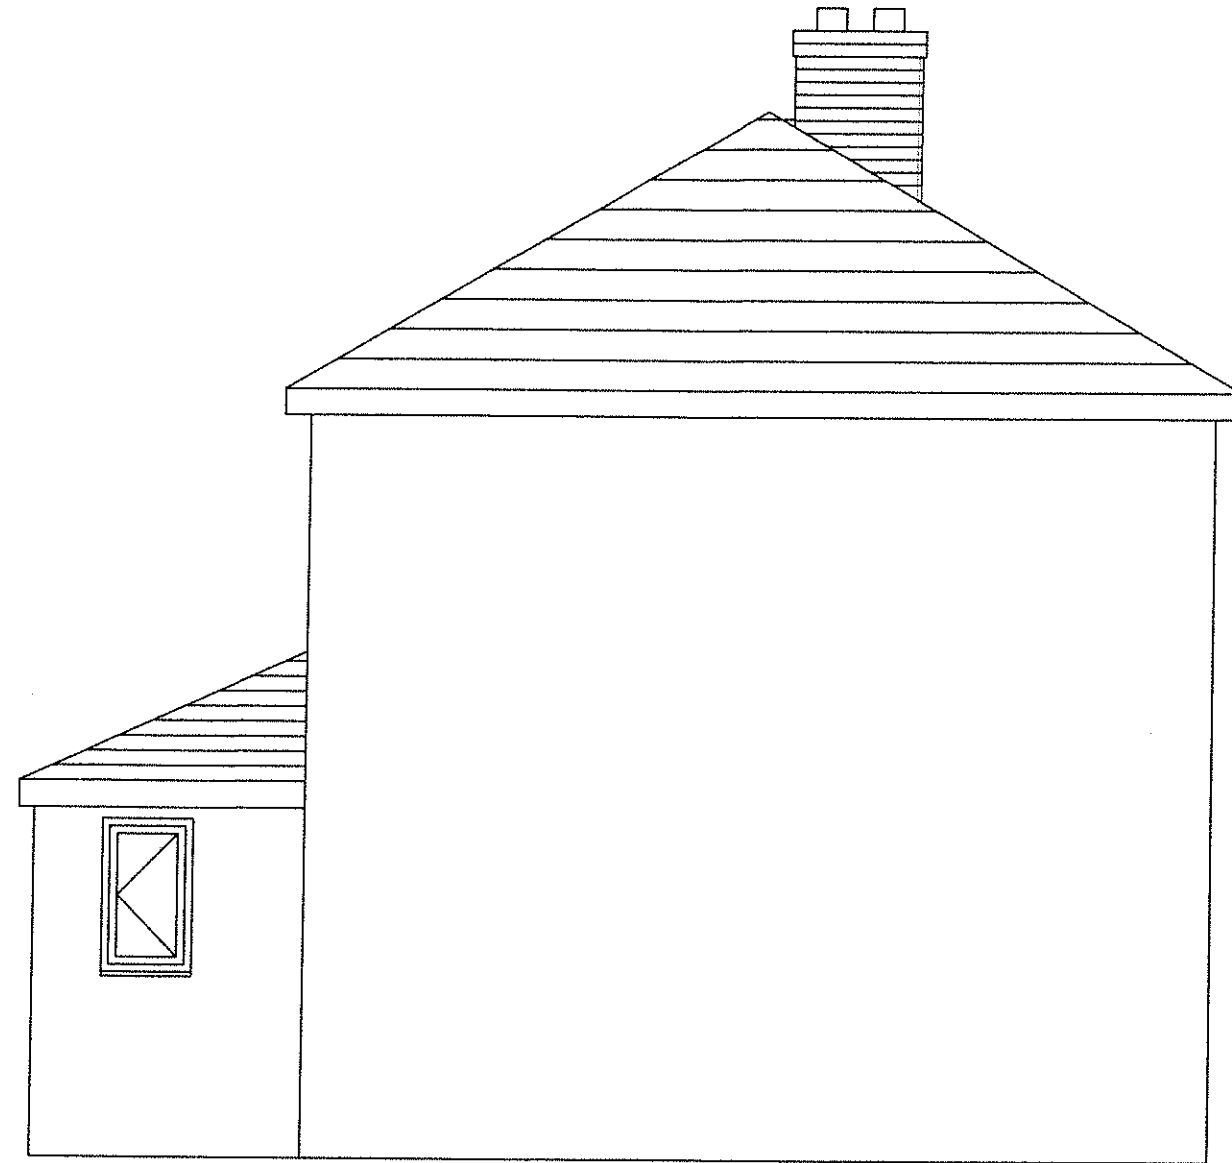

scale



Title  
Existing internal  
side to  
35 Westfield road,  
Corby,  
Northamptonshire

Scale 1:50@A3 Sheet No 4

Drawn by James Lafferty

Date 12/04/2024

e-mail:  
jlafferty58@hotmail.  
co.uk.



scale 


Title  
Proposed front  
Elevation to  
35 Westfield road,  
Corby,  
Northamptonshire.


Scale 1:50@A3 Sheet No 5

Drawn by James Lafferty

Date 12/04/2024

e-mail;  
jlafferty58@hotmail.  
co.uk.

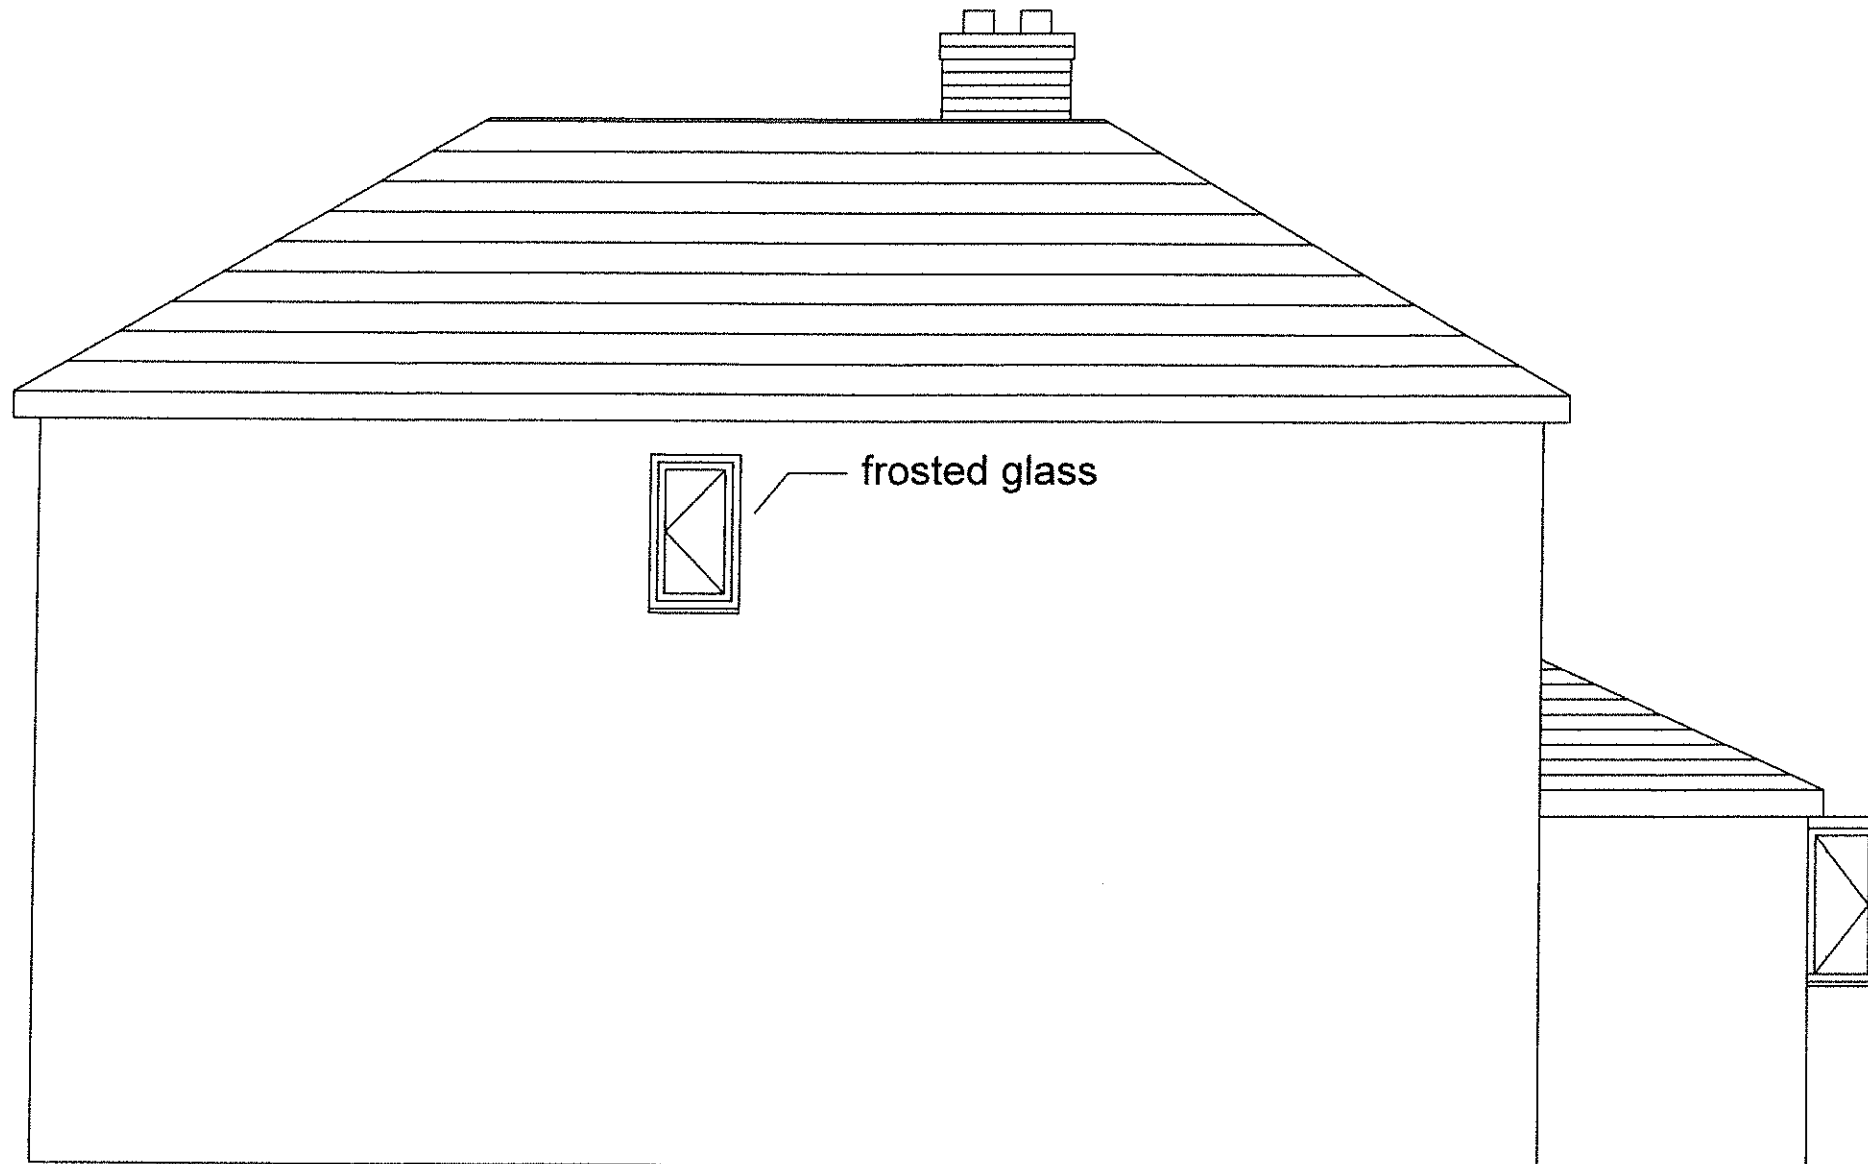

 scale 


Title  
Proposed side  
Elevation to  
35 Westfield road,  
Corby,  
Northamptonshire.


Scale 1:50@A3 Sheet No 6

Drawn by James Lafferty

Date 12/04/2024

e-mail:  
jlafferty58@hotmail.  
co.uk.

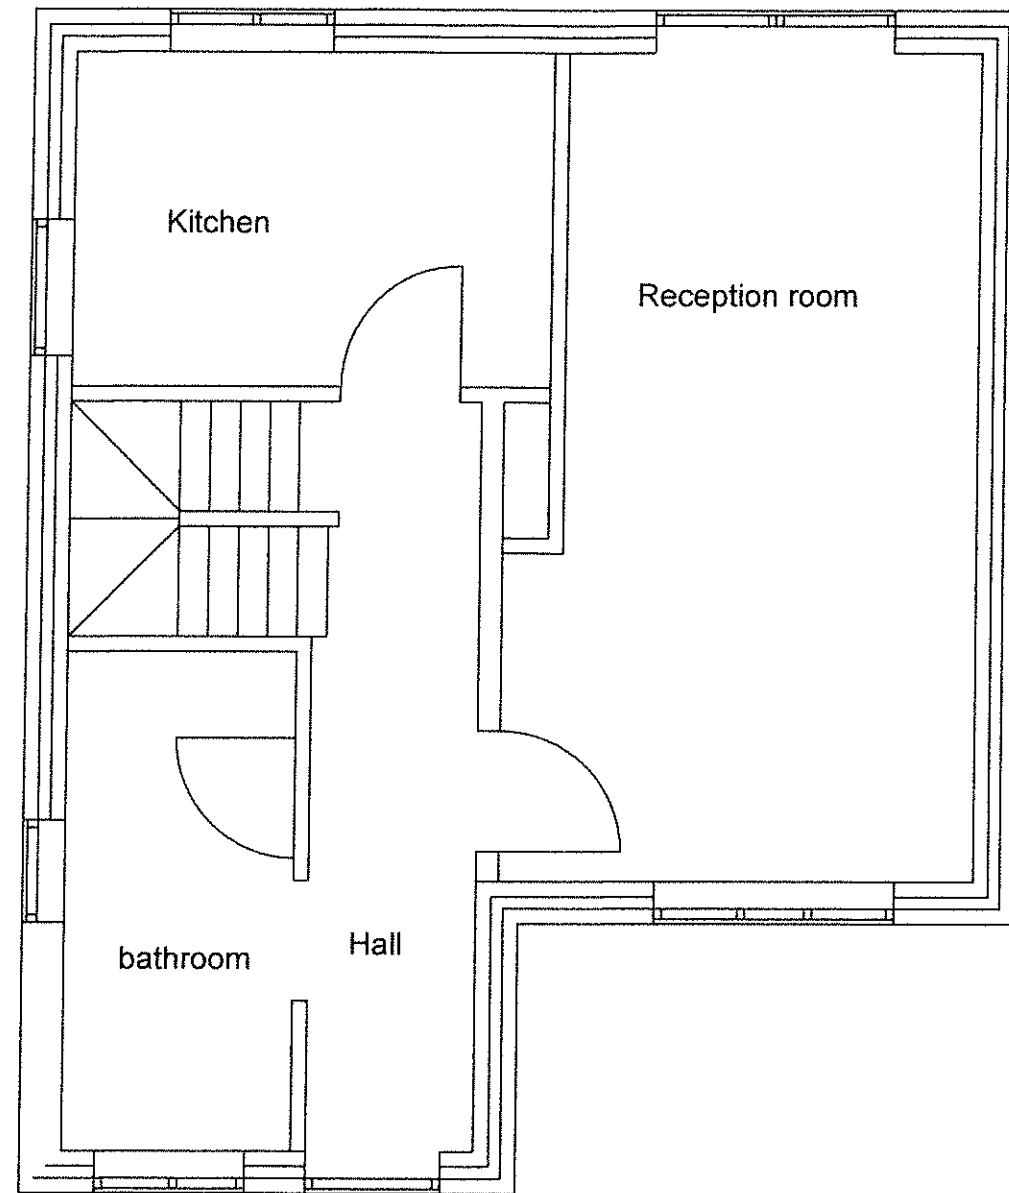

 scale 



Title  
Existing ground  
Floor plan to  
35 Westfield road,  
Corby,  
Northamptonshire.

Scale 1:50@A3 Sheet No 9

Drawn by James Lafferty


Date 12/04/2024

e-mail;  
jlafferty58@hotmail.  
co.uk.

 
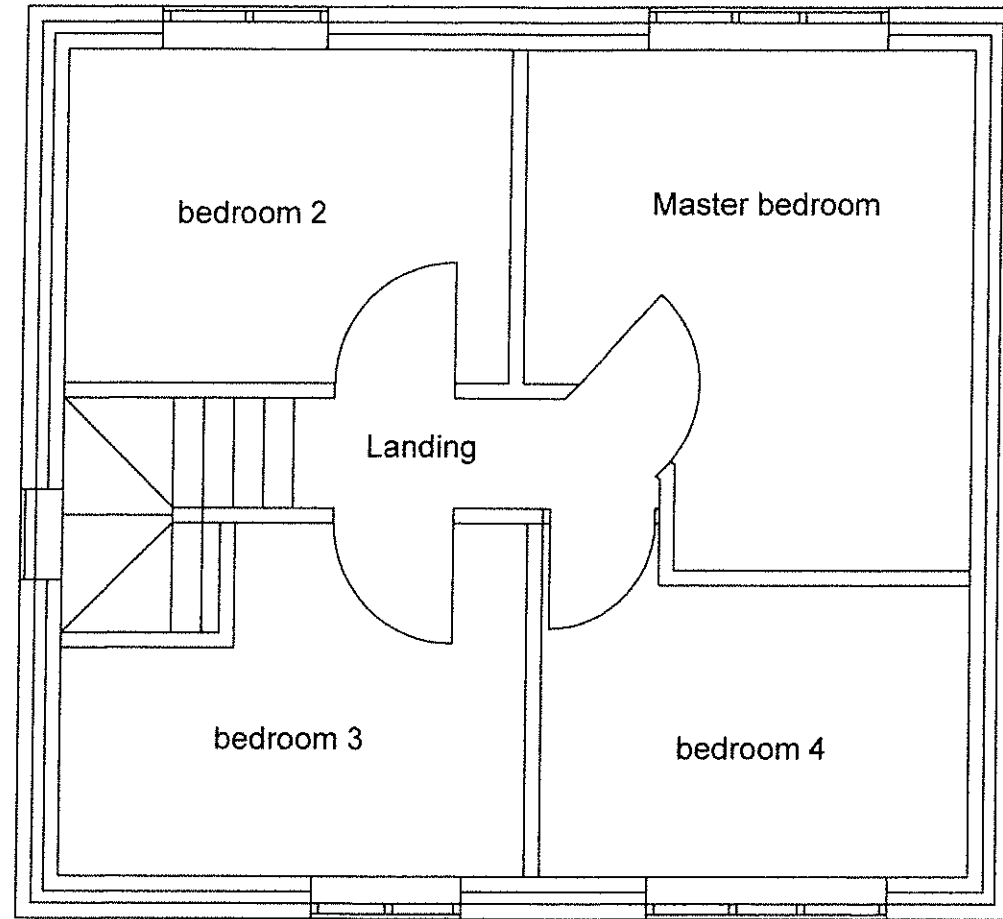


|   |          |
|---|----------|
| Title   |          |
| Existing first floor plan to<br>35 Westfield road,<br>Corby,<br>Northamptonshire. |          |
| Scale   | Sheet No |
| 1:50@A3   | 10       |
| Drawn by  |          |
| James Lafferty  |          |
| Date  |          |
| 12/04/2024  |          |
| e-mail:   |          |
| jlafferty58@hotmail.co.uk.  |          |



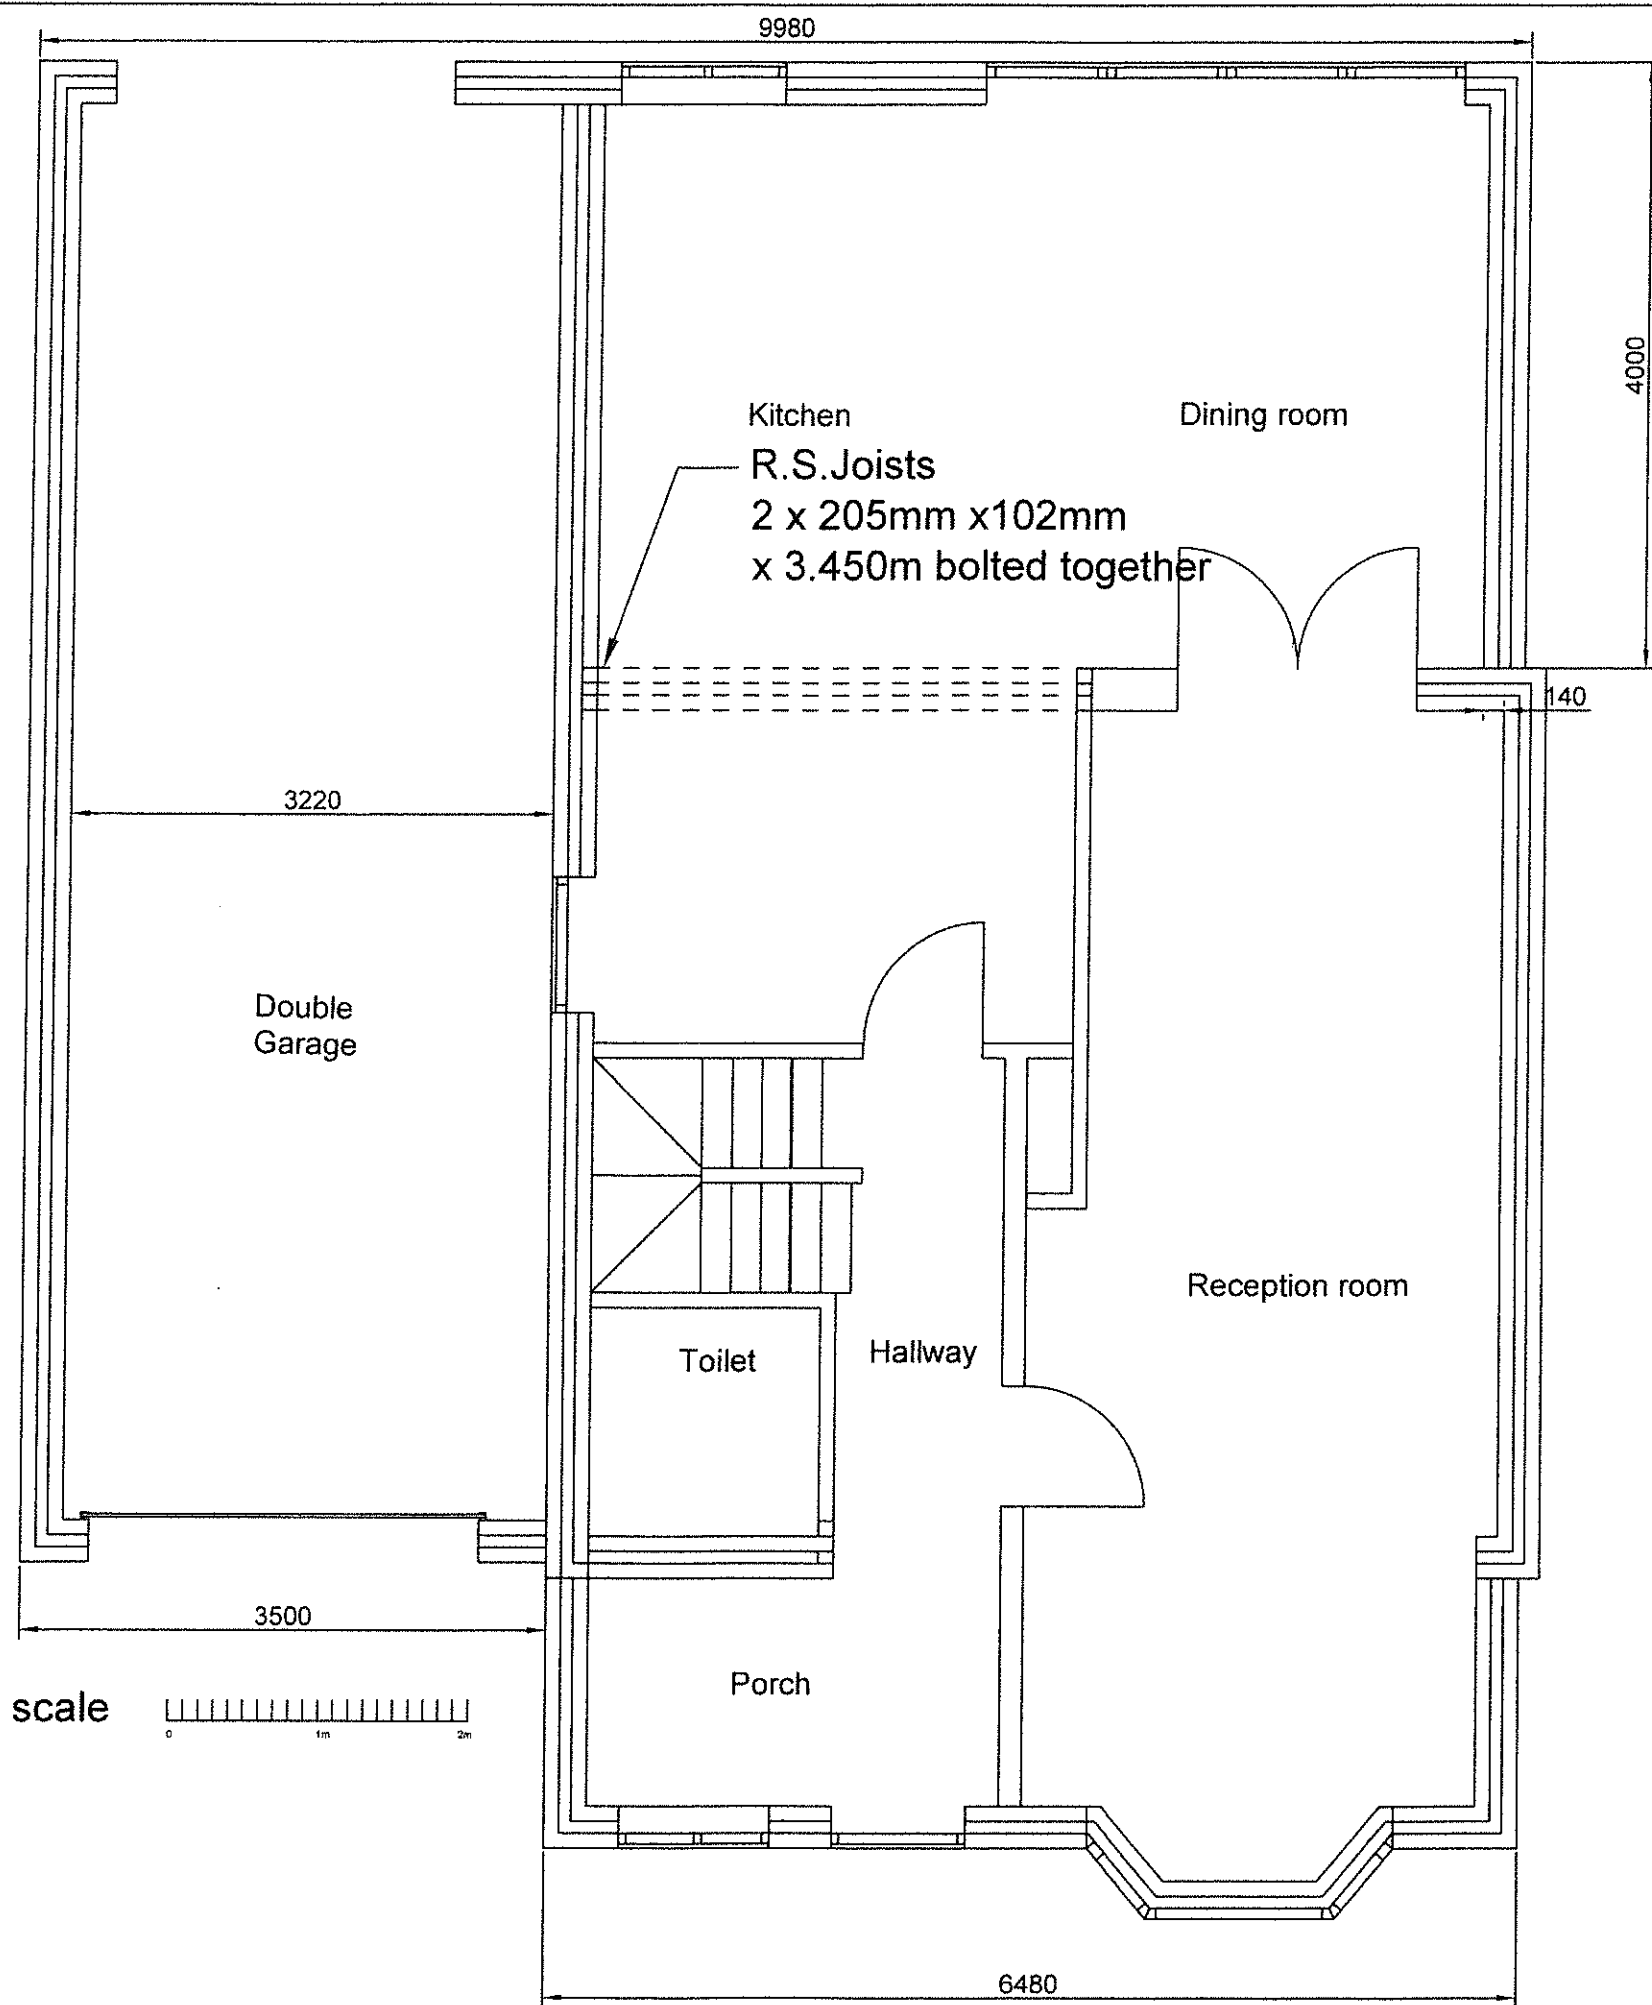

|   |          |
|---|----------|
| Title   |          |
| Proposed ground floor plan to 35 Westfield road, Corby, Northamptonshire. |          |
| Scale   | Sheet No |
| 1:50@A3   | 11       |
| Drawn by James Lafferty   |          |
| Date 12/04/2024   |          |
| e-mail: jlafferty58@hotmail.co.uk.  |          |

 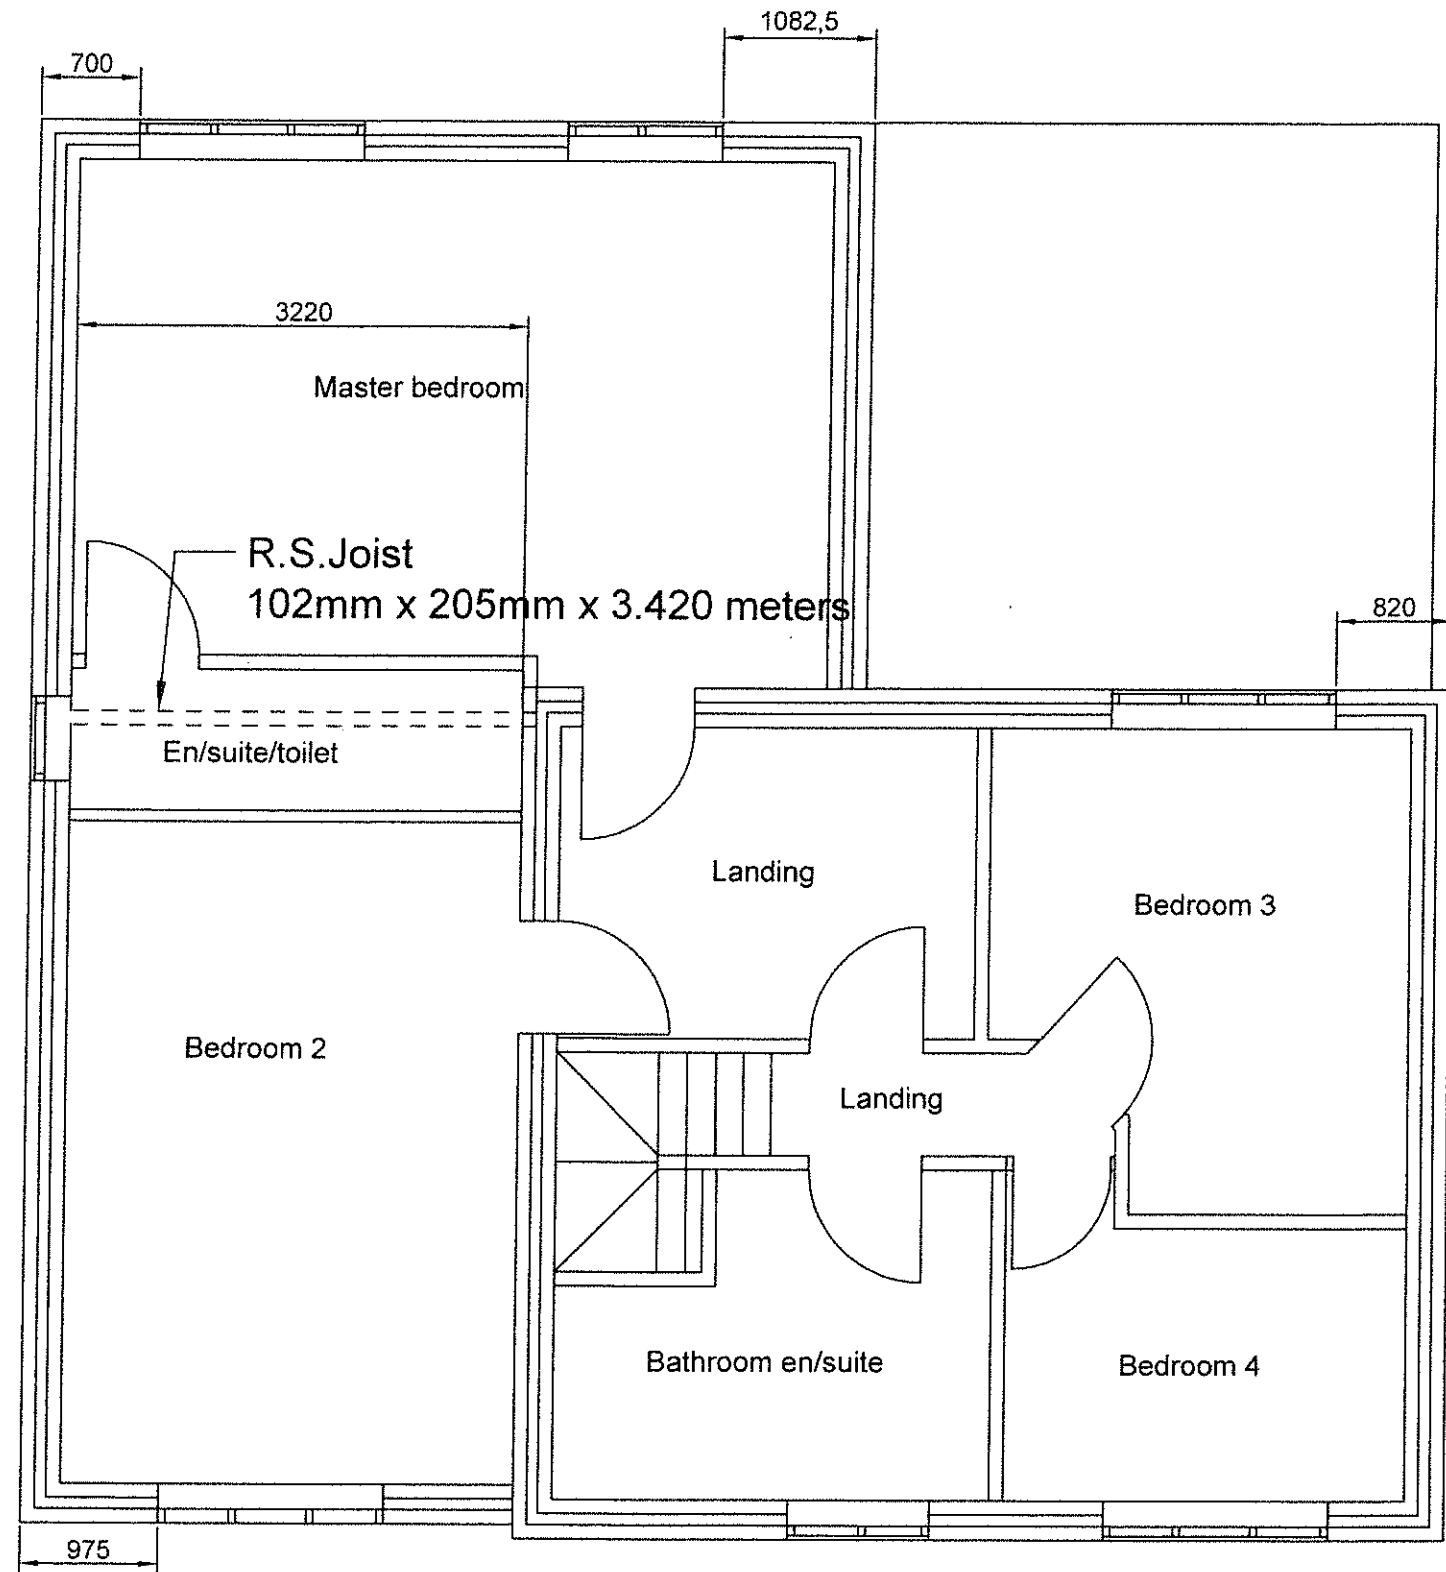


Title Proposed first floor plan to 35 Westfield road, Corby, Northamptonshire.


Scale 1:50@A3 Sheet No 12

Drawn by James Lafferty

Date 12/04/2024

e-mail: jlafferty58@hotmail.co.uk.

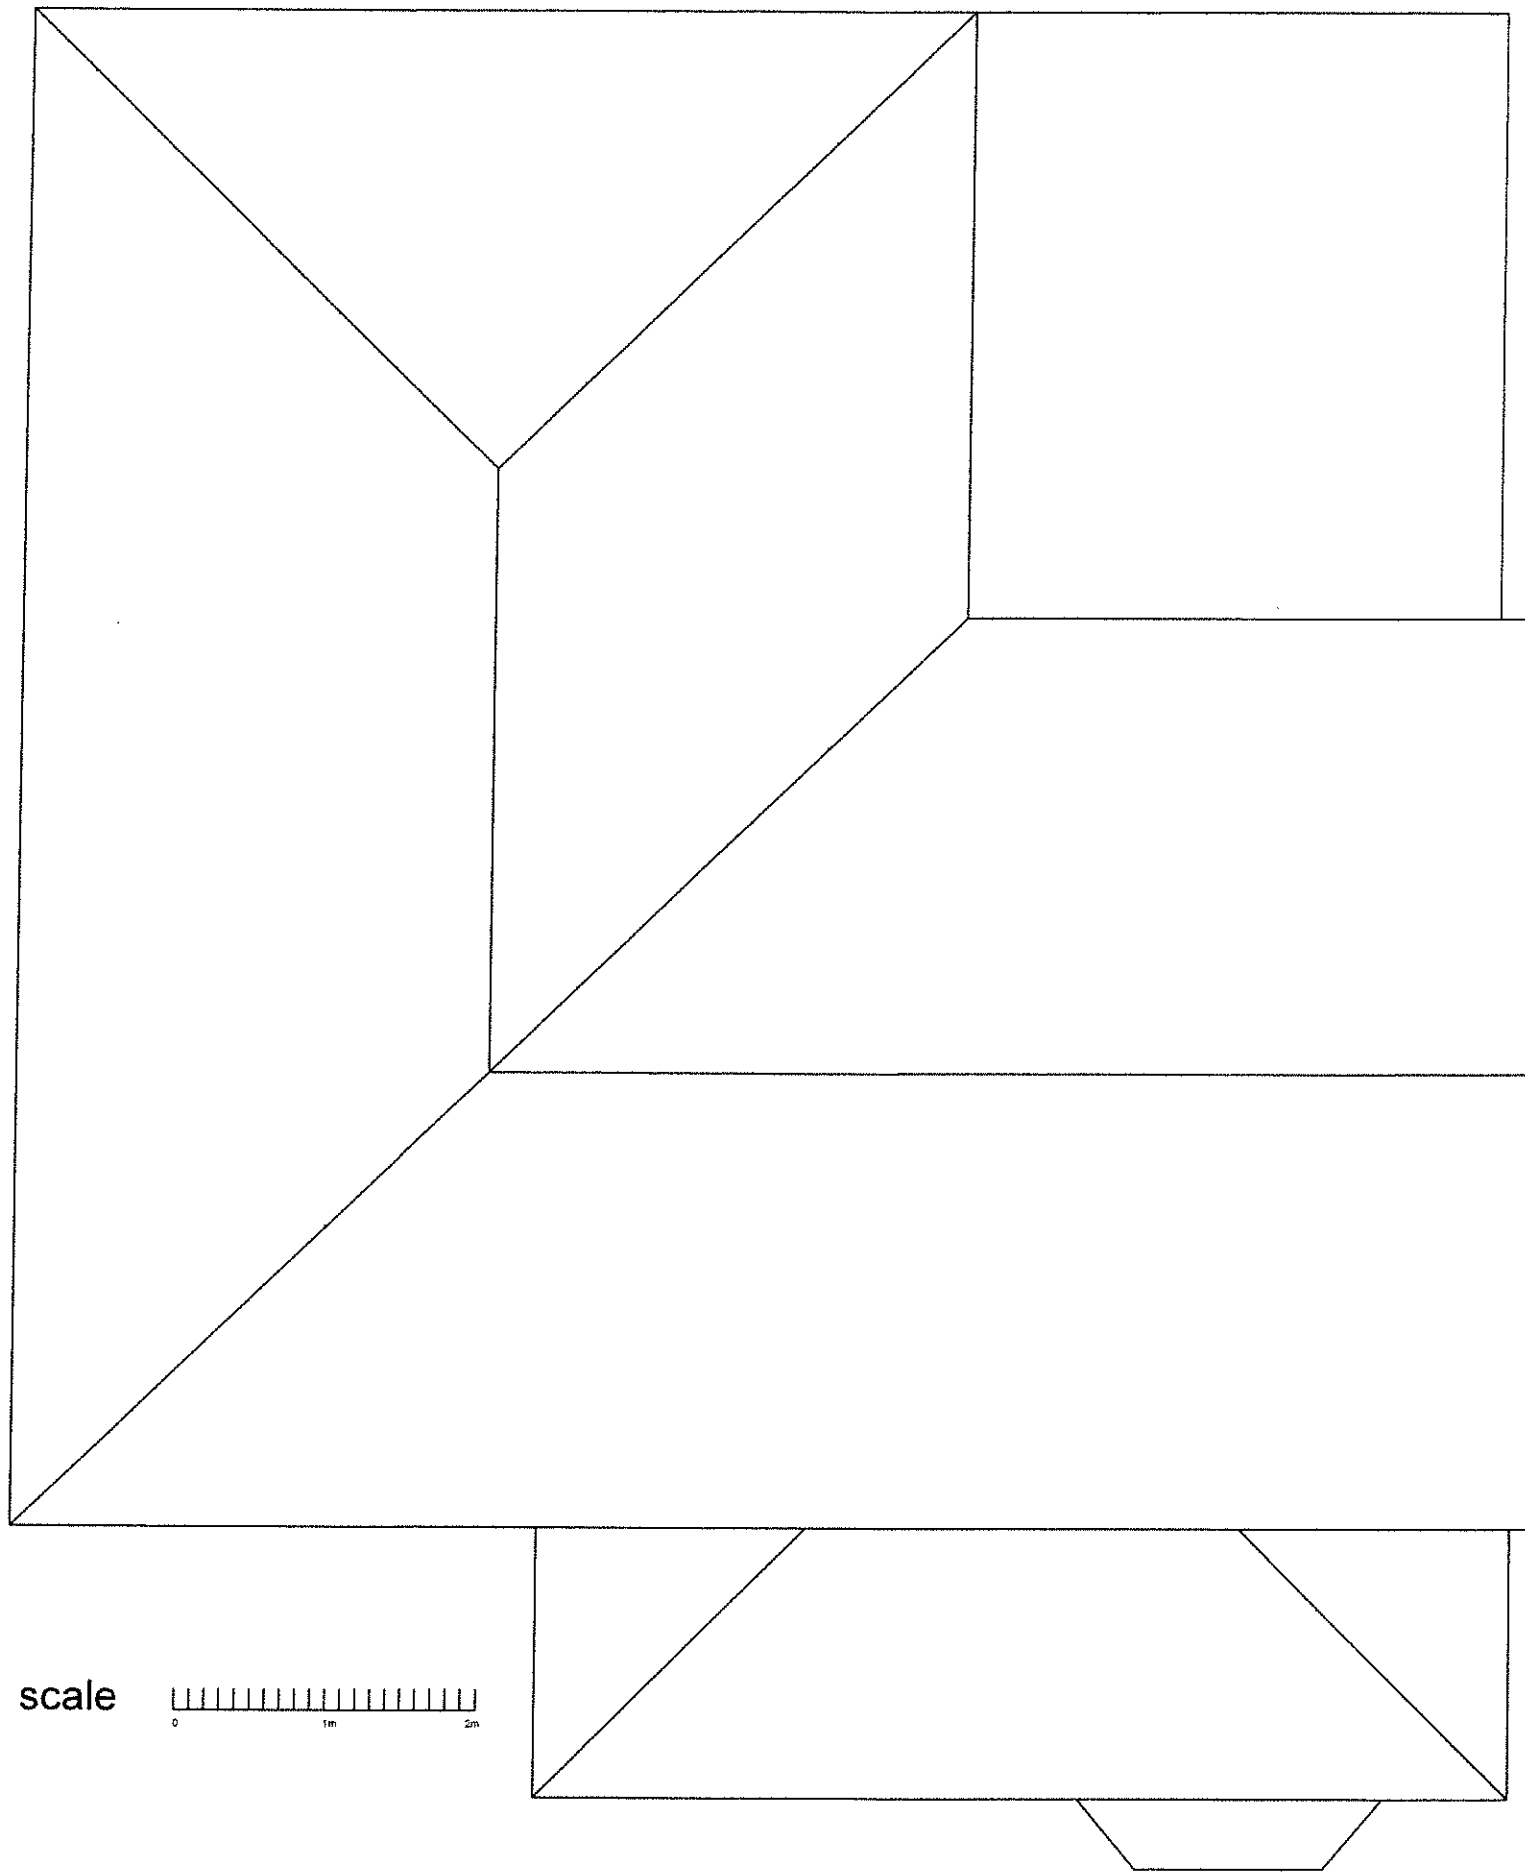

 scale 

|   |          |
|---|----------|
| Title   |          |
| Proposed roof plan to 35 Westfield road, Corby, Northamptonshire. |          |
| Scale   | Sheet No |
| 1:50@A3   | 13       |
| Drawn by James Lafferty   |          |
| Date 12/04/2024.  |          |
| e-mail: jlafferty58@hotmail.co.uk.                                |          |