


- NOTES:**
- Do not scale from drawings.
 - Use written dimensions only.
 - Any discrepancies to be reported to the Architect immediately.
 - All dimensions are to be site checked by the contractor prior to commencement on site and order of any materials.
 - The Architect does not take on the role of Principle Designer in terms of the Construction (Design and Management) Regulations 2015 unless otherwise agreed.
 - All drawings and information prepared by Donna Kennedy of Donna Kennedy Architecture & Design, unless otherwise noted and agreed with Client.

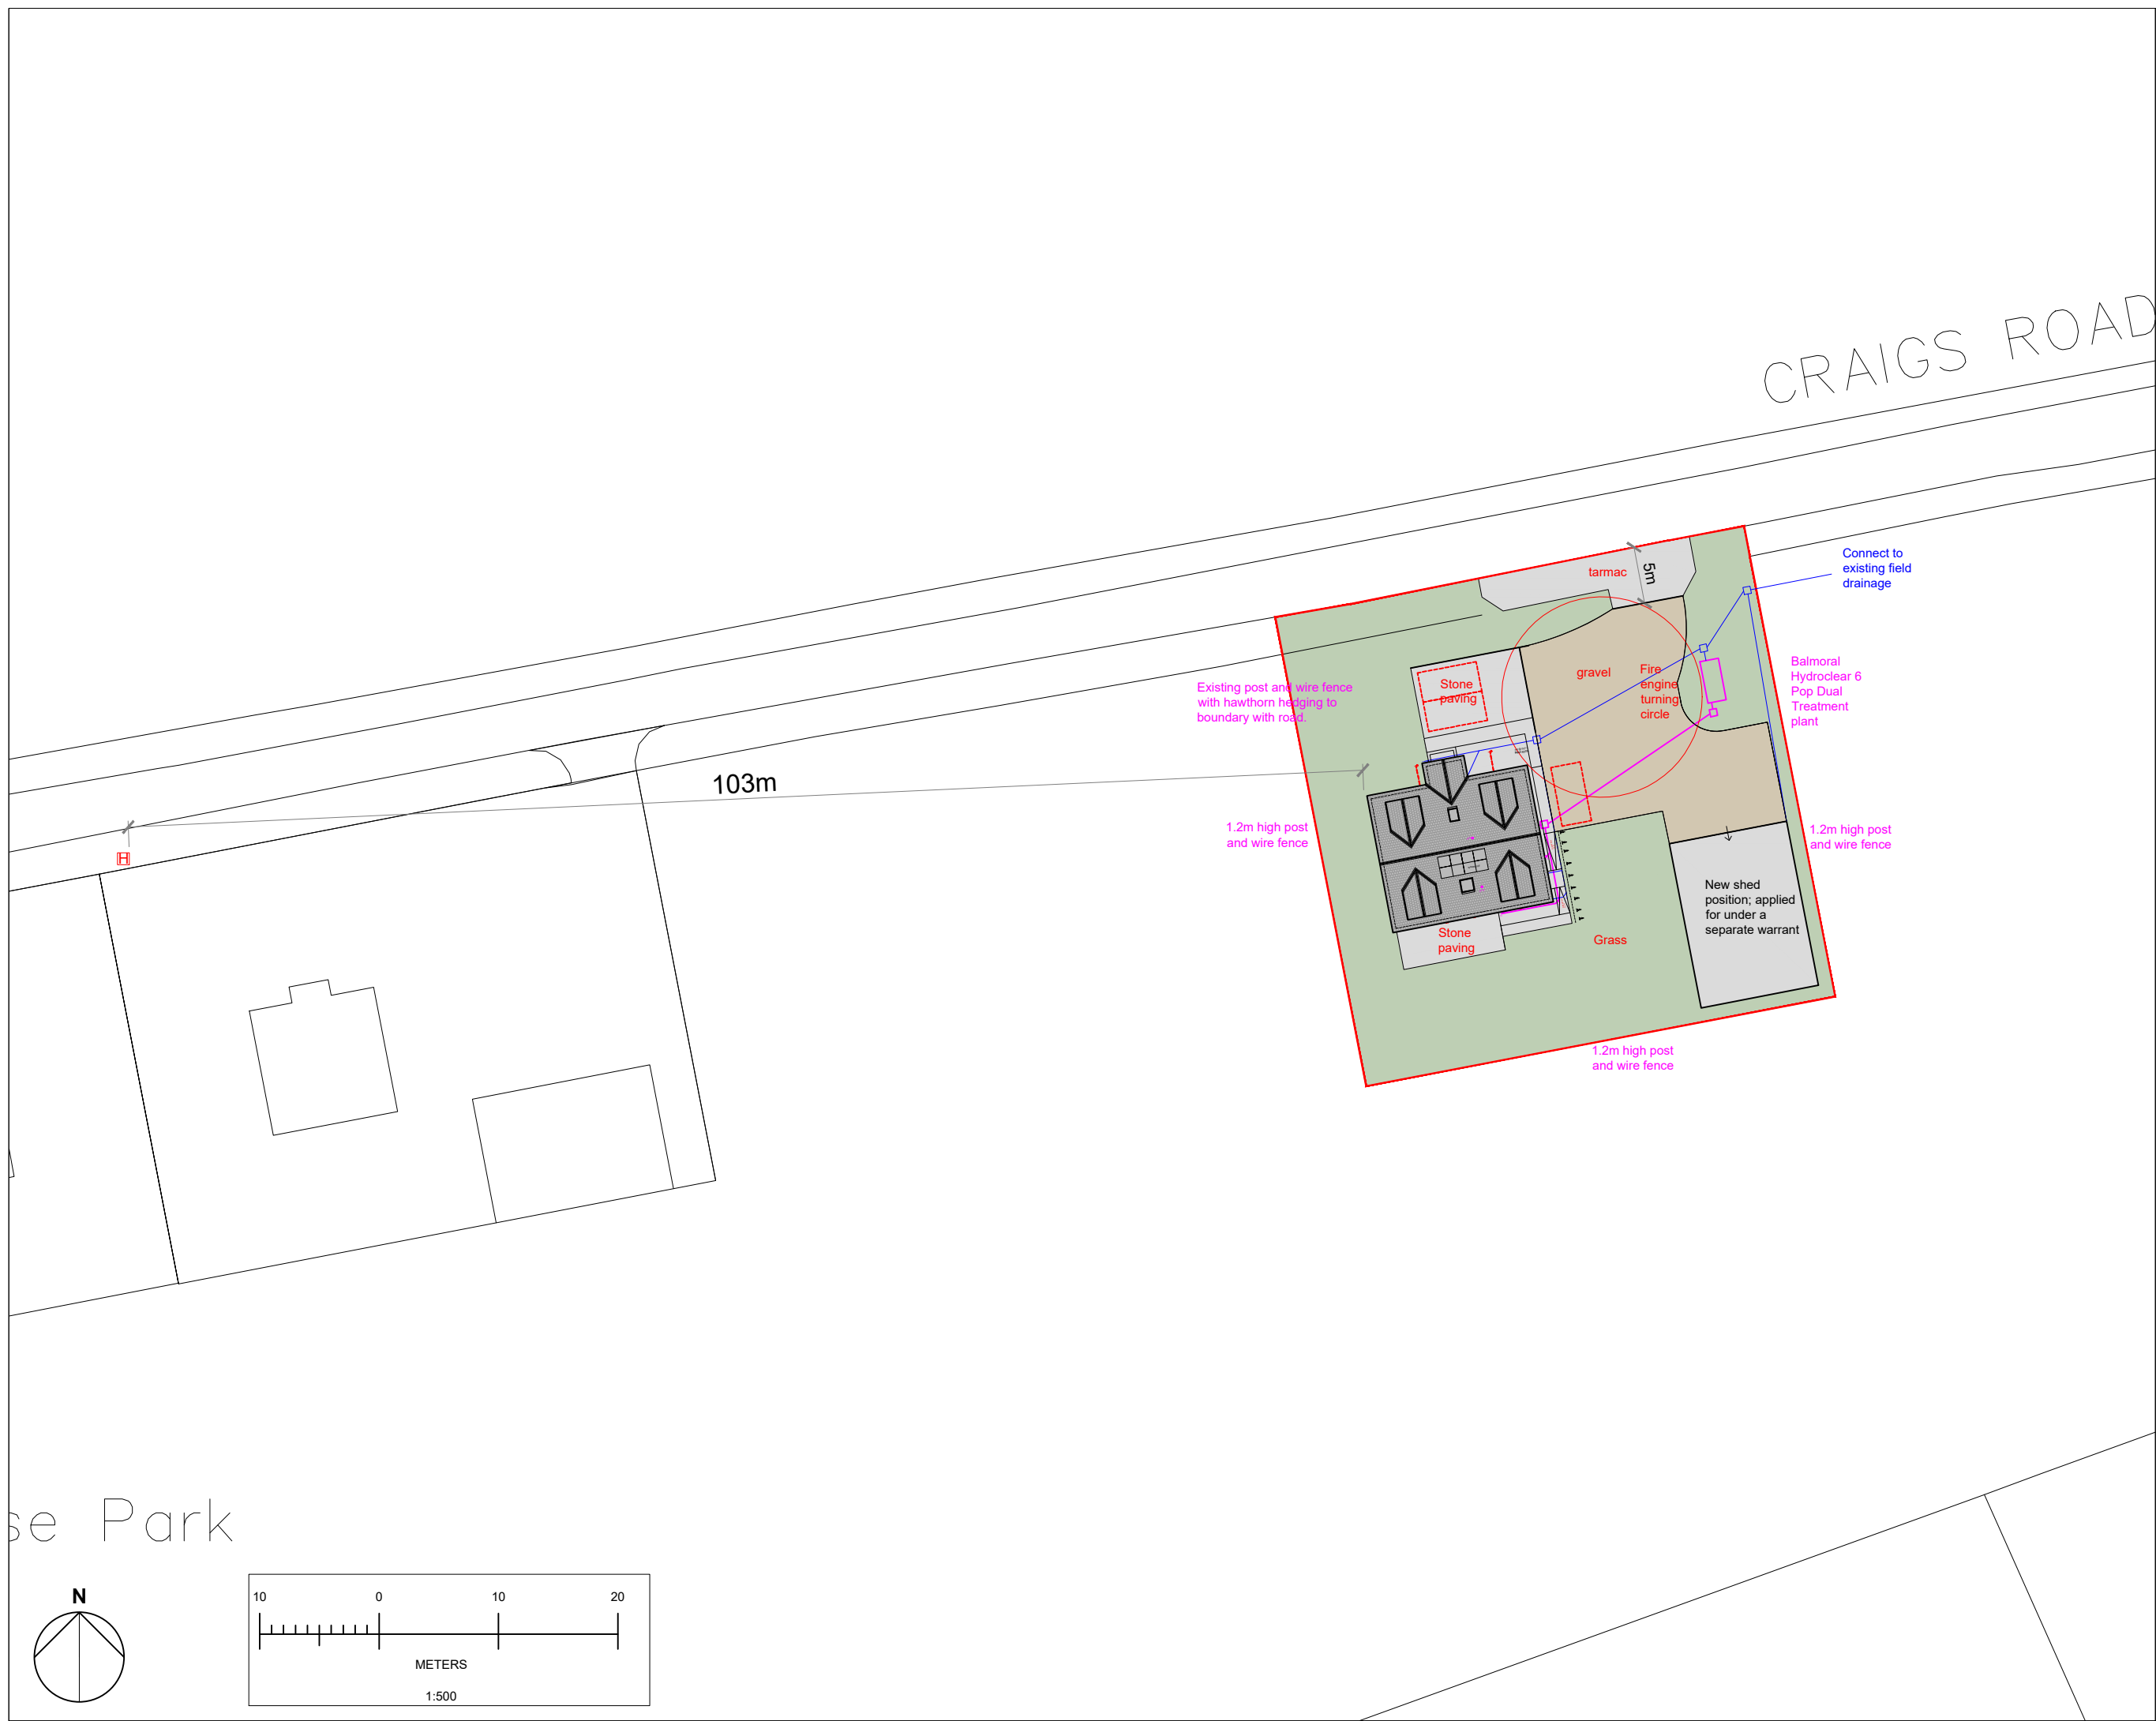

REV	DESCRIPTION	DATE
...



BUILDING WARRANT

Project:
New dwelling

Address:
Kerse Park, Craig's Road,
Hollybush, KA6 6HB

Client:
Mr and Mrs I Glasgow

Drawing:
Proposed Site Plan

Drawing No: 23-126 L04	Scale: 1:500 @ A3
----------------------------------	--------------------------------

Date: Sept 2023 | **REV:** .

Email: donna.dkad@outlook.com