





Materials
 Walls – Bricks to match existing
 Roof – Flat
 Doors/windows – White UPVC to match existing

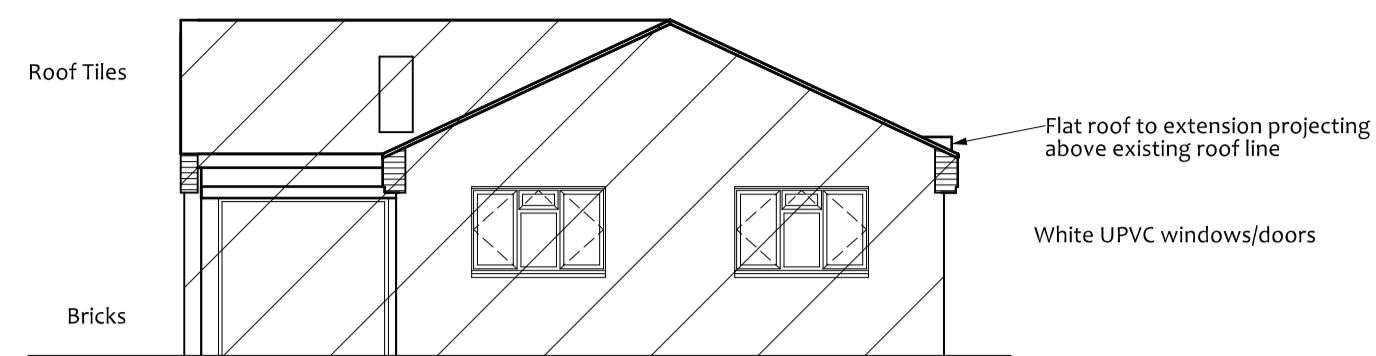


Front Elevation

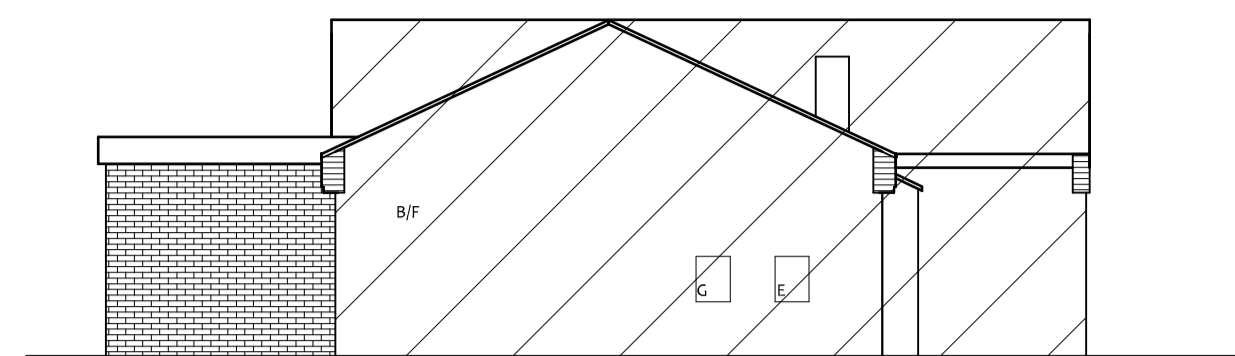


Side Elevation

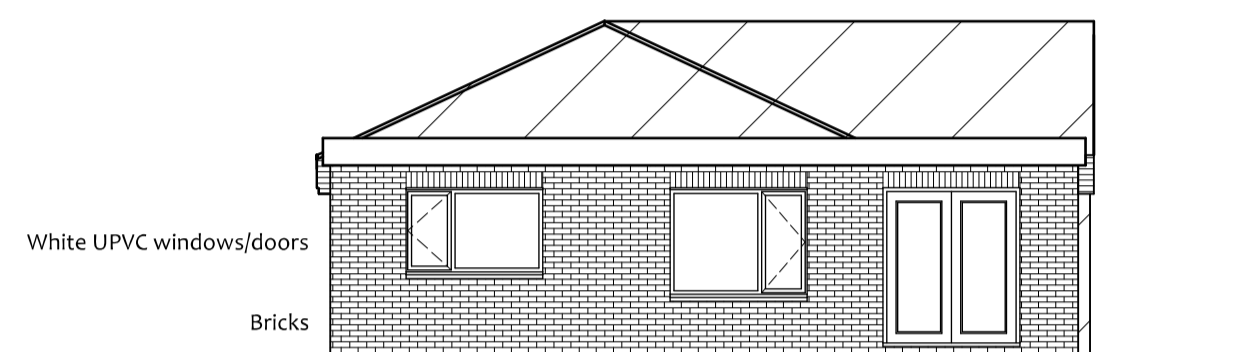 



Rear Elevation

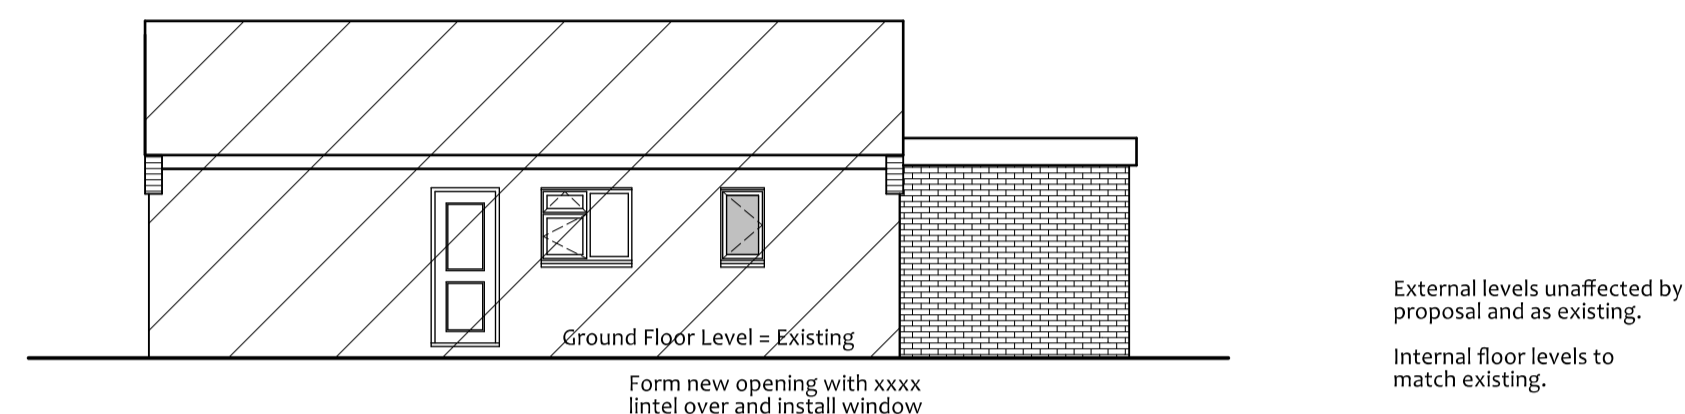


Side Elevation

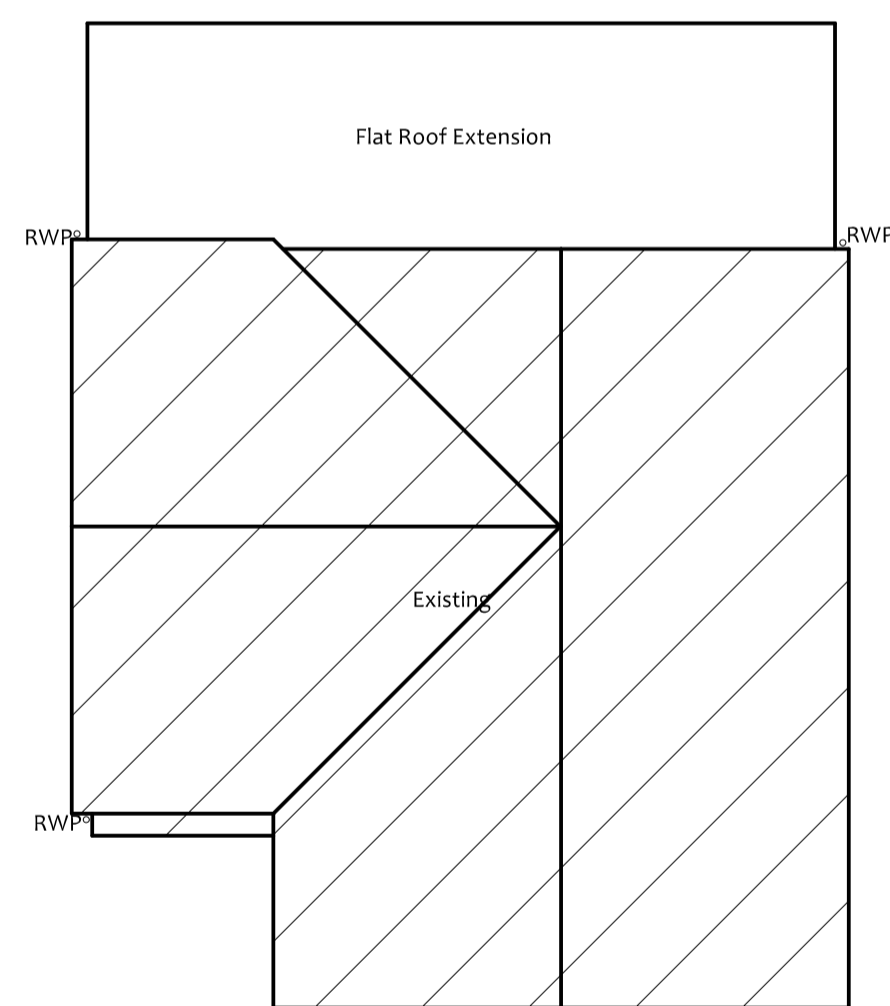

Roof Plan

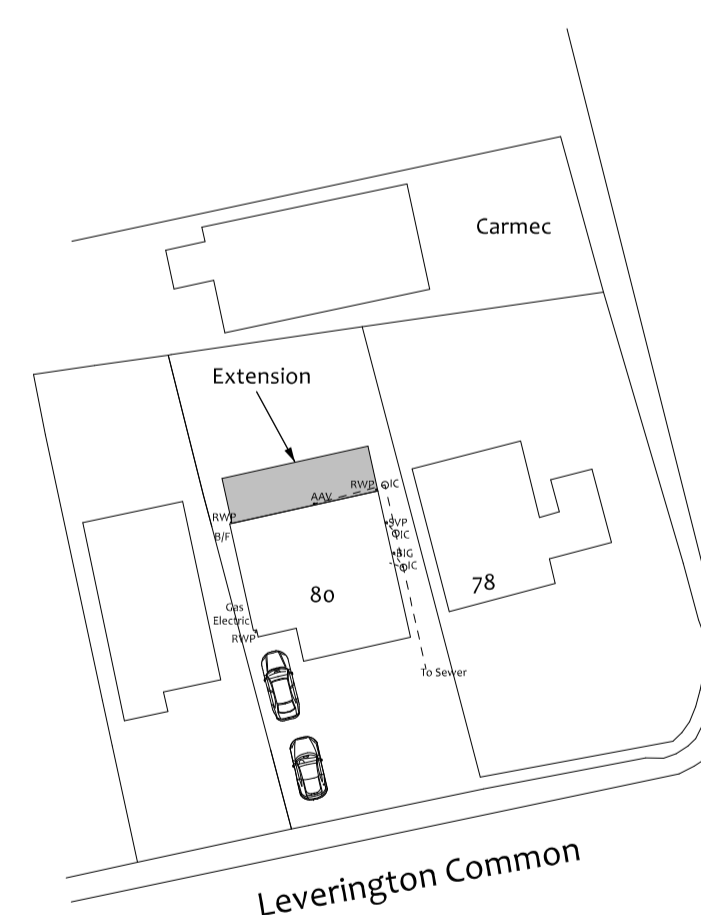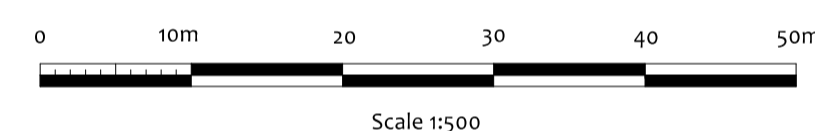

Proposed Site Plan

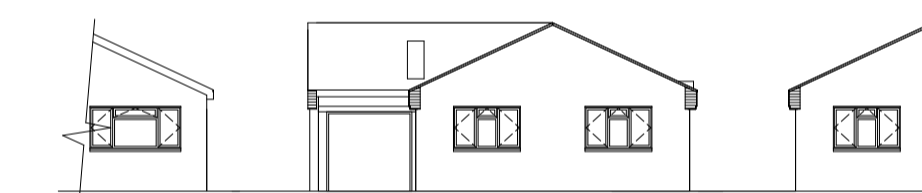

Street Scene
 Scale 1:200



Villeneuve - Basin Road - Outwell
 Norfolk - PE14 8TQ
 01223 969427
 www.angliabuildingconsultants.co.uk
 info@angliabuildingconsultants.co.uk

(c) Crown Copyright and database rights 2024. Ordnance Survey Licence 100031961
 Reproduction in whole or in part is prohibited without the prior permission of Ordnance Survey.

No	Date	Revision
Issue: For Planning Approval		
Site: 80 Leverington Common, Leverington PE13 5BW		
Project: Extension and Alterations		
Drawing Title: Proposed Elevations, Roof Plan, Site Plan and Street Scene		
Client: Mr and Mrs Clancey		
Date: March 2024		
Scale: 1:100, 1:200 and 1:500 at A1		
Drawing Number: P-23-2406-4		