

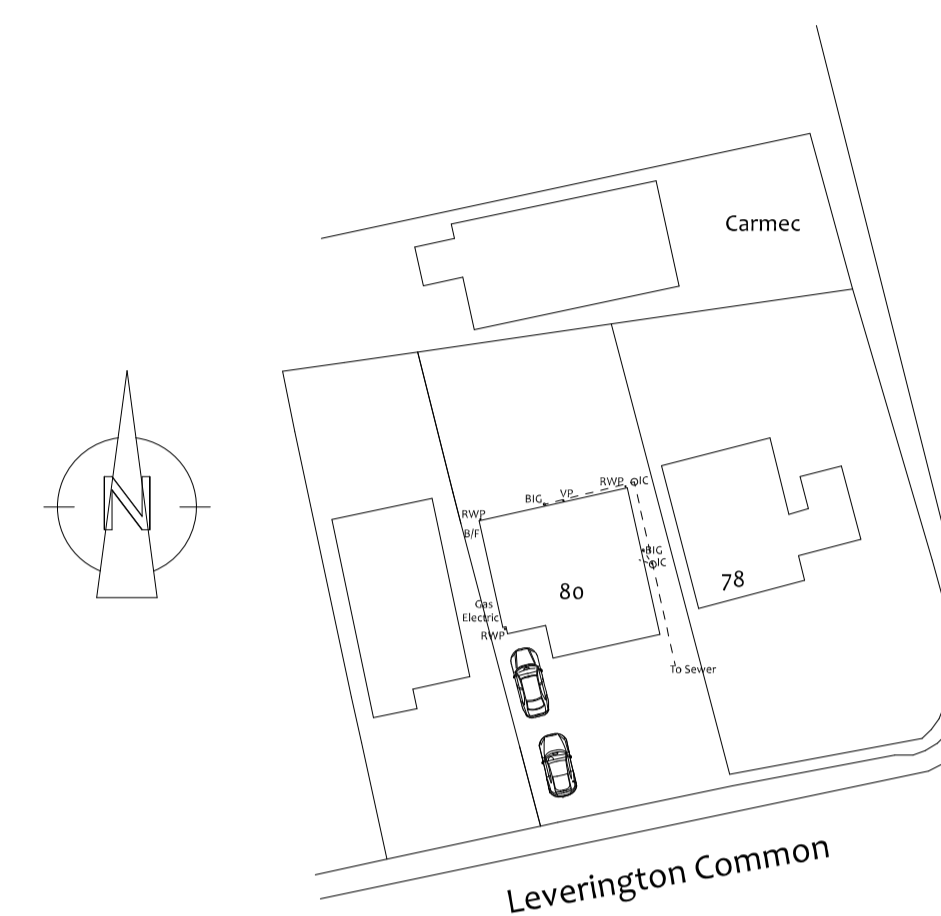


Floor Plan

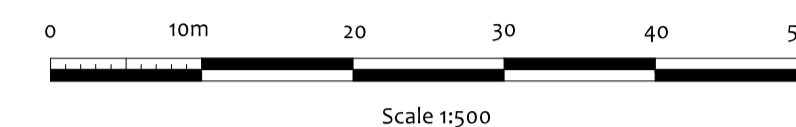


Existing Site Plan


(c) Crown Copyright and database rights 2024. Ordnance Survey Licence 100031961  
 Reproduction in whole or in part is prohibited without the prior permission of Ordnance Survey.

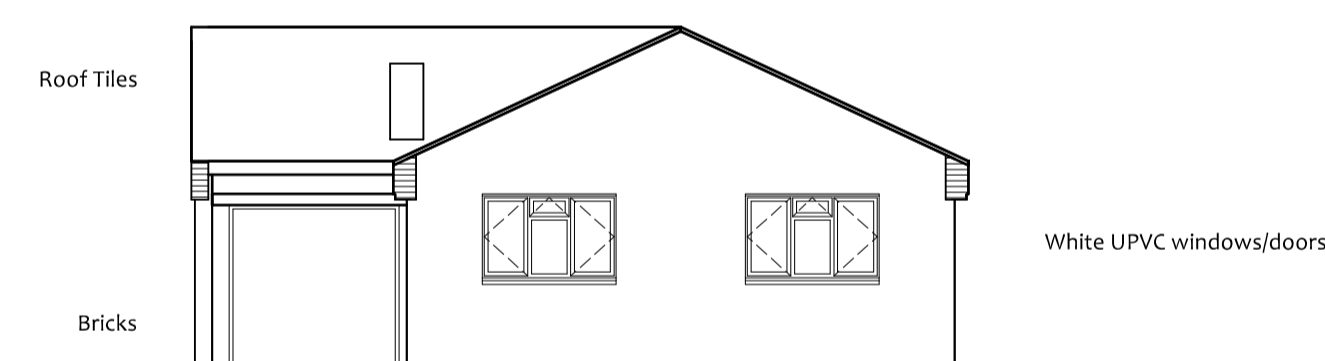


Front Elevation

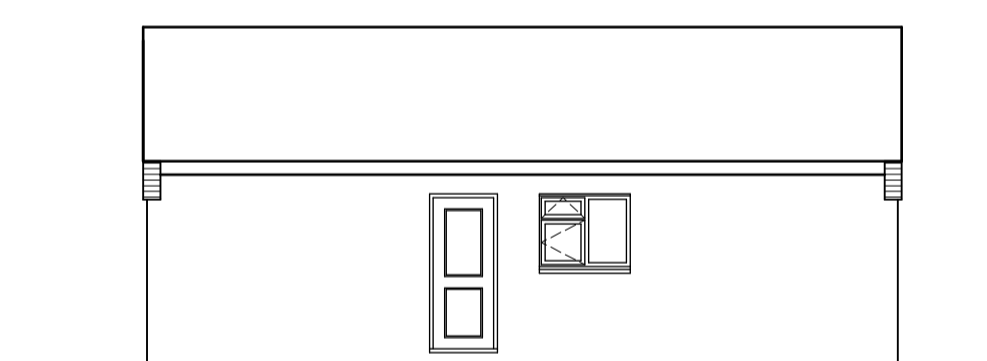

Side Elevation

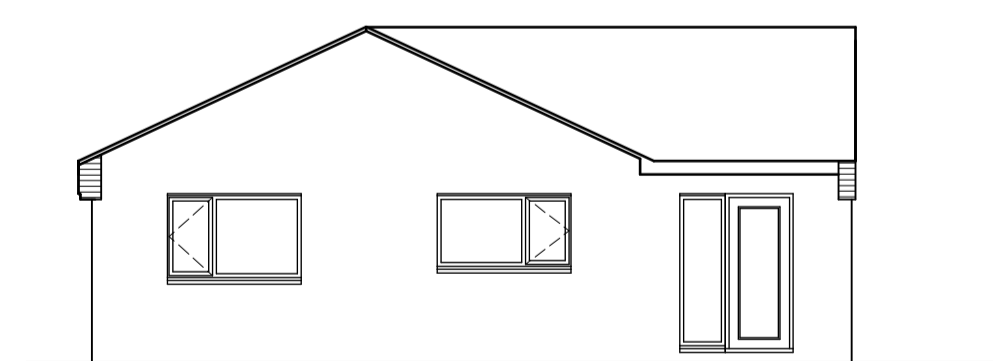

Rear Elevation

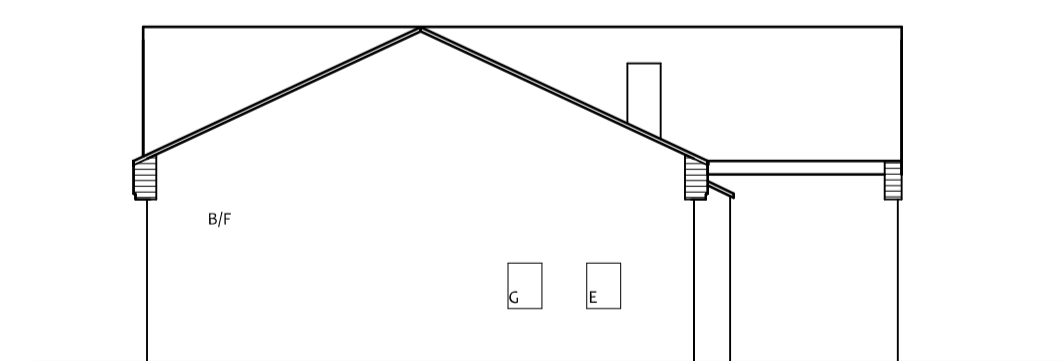

Side Elevation



Villeneuve - Basin Road - Outwell  
 Norfolk - PE14 8TQ  
 01223 969427  
 www.angliabuildingconsultants.co.uk  
 info@angliabuildingconsultants.co.uk

No	Date	Revision
Issue: For Planning Approval		
Site: 80 Leverington Common, Leverington PE13 5BW		
Project: Extension and Alterations		
Drawing Title: Existing Plans		
Client: Mr and Mrs Clancey		
Date: March 2024		
Scale: 1:100 and 1:500 at A1		
Drawing Number: P-23-2406-2		