


Proposed Plans

NOTES:

This drawing is the copyright of Jeremy Taylor Architecture Ltd and must not be reproduced in any form without prior written consent.

These drawings, details and specifications are for planning purposes only. Any dimensions shown are indicative only. Contractors are responsible for checking all dimensions on site. Jeremy Taylor Architecture Ltd accepts no liability should these drawings be used for construction purposes.

- Boundary Line
- Ceiling / roof line above
- Existing building

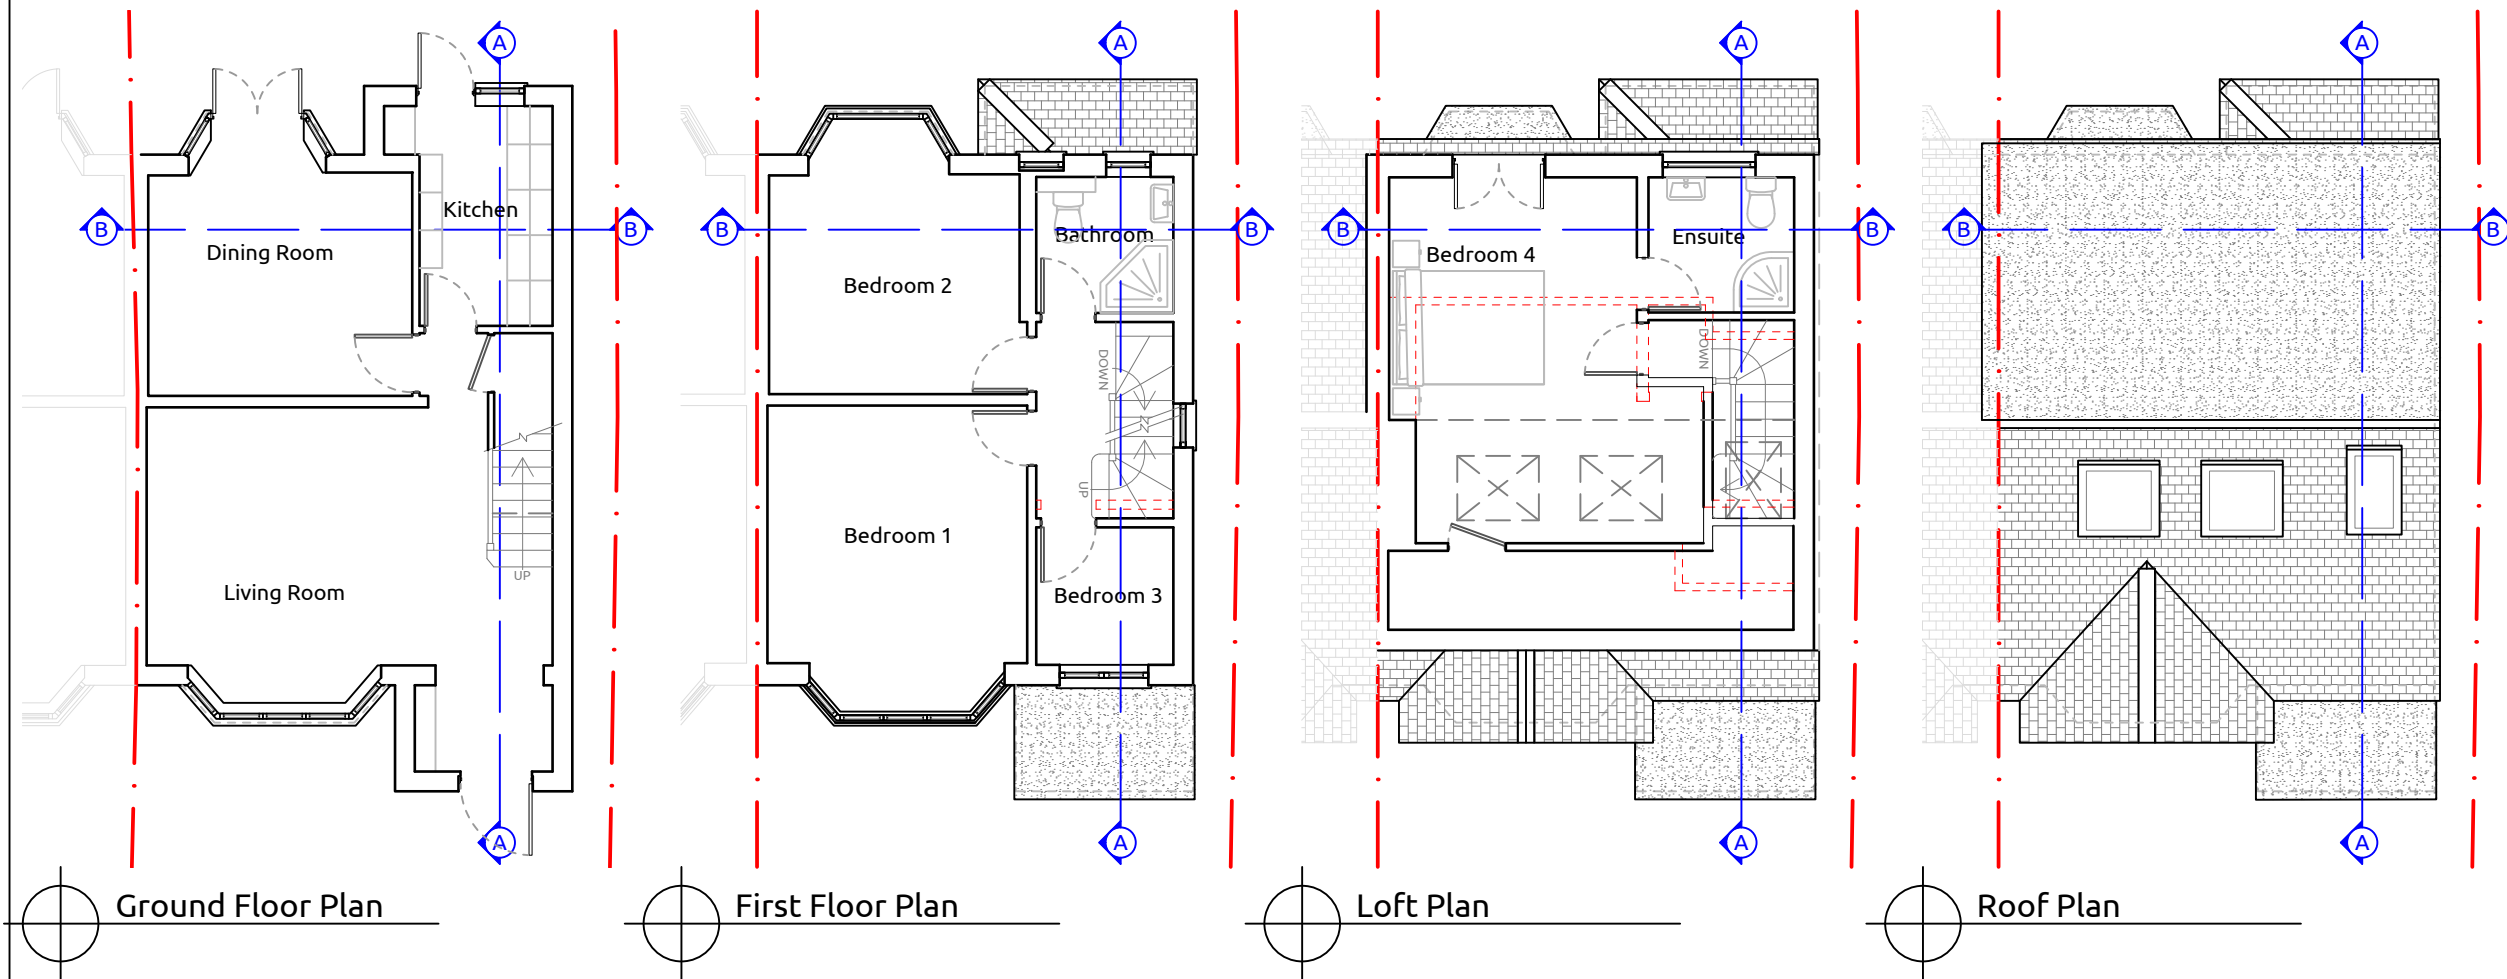

Ground Floor Plan

First Floor Plan

Loft Plan

Roof Plan

Drawing Title
Proposed plans

Status
Permitted Development

Client Name
Mr & Mrs Szostek

Project Title
**Loft extension of
79 Connaught Road, Sutton
SM1 3PJ**

jta JEREMY TAYLOR ARCHITECTURE

w: www.jt-architecture.co.uk
e: info@jt-architecture.co.uk
t: 07970 041276

53 Miles Road,
Epsom, Surrey
KT19 9AA

Drawn by:
JIT

Drawing Number
24CR-PD-100

Date
12/04/2024

Revision
A

Scale @ A3:
1:100

