


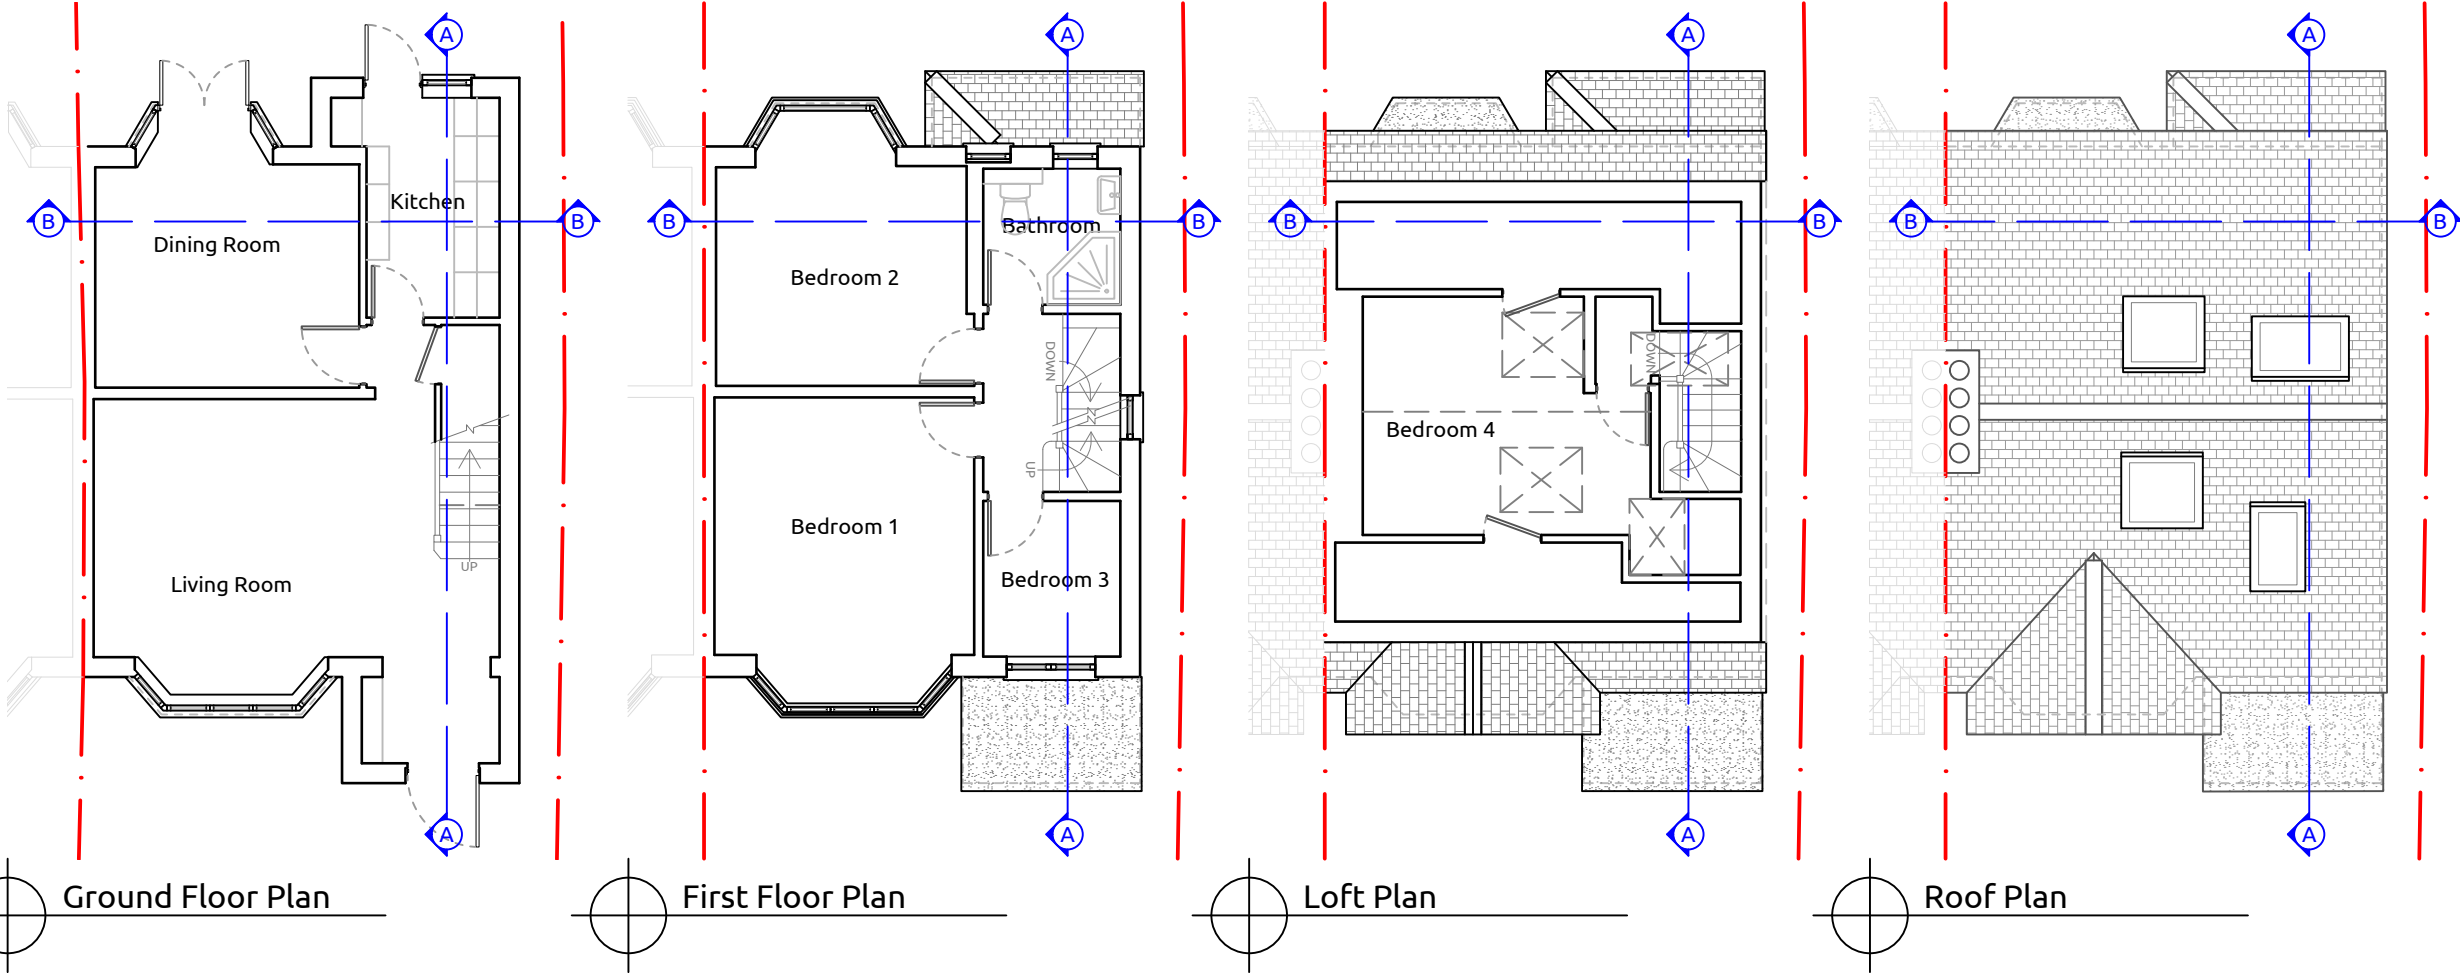


Existing Plans

NOTES:
 This drawing is the copyright of Jeremy Taylor Architecture Ltd and must not be reproduced in any form without prior written consent.
 These drawings, details and specifications are for planning purposes only. Any dimensions shown are indicative only. Contractors are responsible for checking all dimensions on site. Jeremy Taylor Architecture Ltd accepts no liability should these drawings be used for construction purposes.

-  Boundary Line
-  Ceiling / roof line above
-  Existing building




Ground Floor Plan

First Floor Plan

Loft Plan

Roof Plan

 

Drawing Title	Existing plans
Status	Permitted Development
Client Name	Mr & Mrs Szostek
Project Title	Loft extension of 79 Connaught Road, Sutton SM1 3PJ

jta JEREMY TAYLOR ARCHITECTURE

w: www.jt-architecture.co.uk
 e: info@jt-architecture.co.uk
 t: 07970 041276

53 Miles Road,
 Epsom, Surrey
 KT19 9AA

Drawn by:	JIT
Drawing Number	24CR-PD-010
Date	12/04/2024
Revision	A
Scale @ A3:	1:100