



EXISTING AND PROPOSED PLANS & ELEVATIONS

Use scale bar to scale off this drawing.
Report all discrepancies to CK Plans Direct.
This drawing to be read with all related drawings and other relevant information.
This drawing is the copyright of CK Plans Direct Ltd


PROPOSED FINISHES KEY		
LOCATION	MATERIAL	COLOUR
1. FLAT ROOF	FIBREGLASS FLAT ROOF	GREY
2. WALLS	FACING BRICK	TO MATCH EXISTING
3. WINDOWS	uPVC DOUBLE GLAZED	WHITE FRAME TO MATCH EXISTING

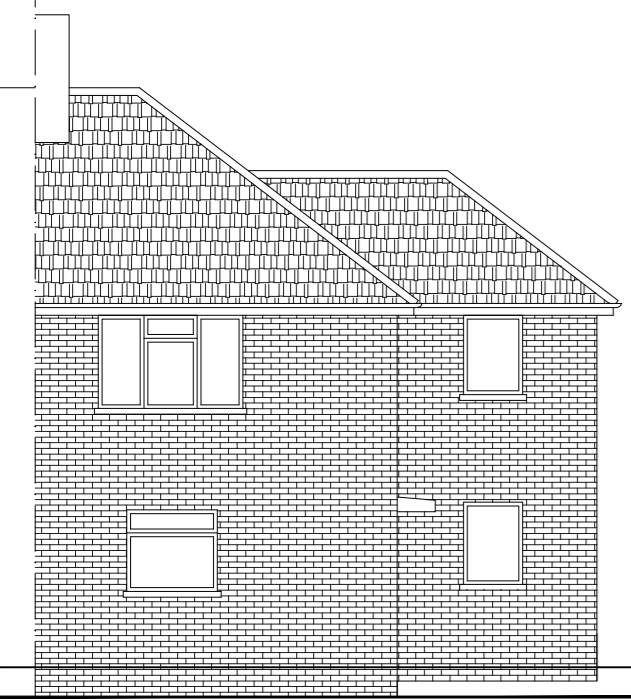


EXISTING FRONT ELEVATION
Scale 1:100@A2

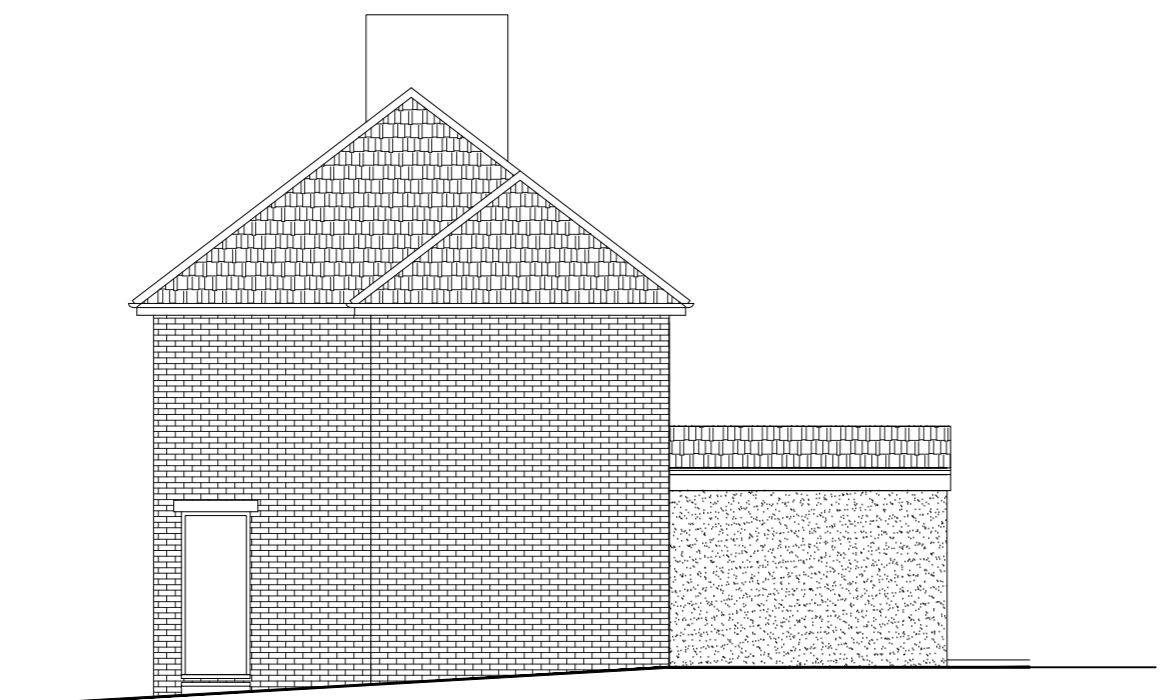


EXISTING SOUTH WEST ELEVATION
Scale 1:100@A2

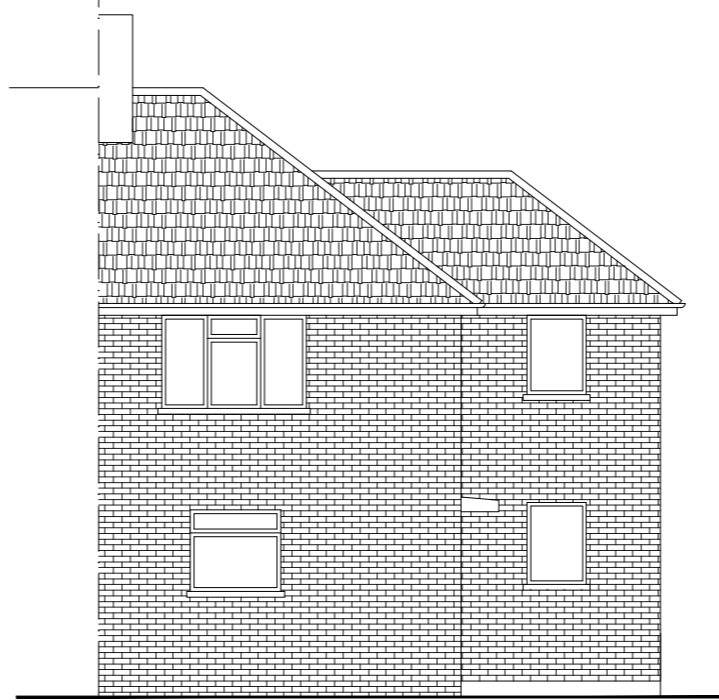


PROPOSED FRONT ELEVATION
Scale 1:100@A2

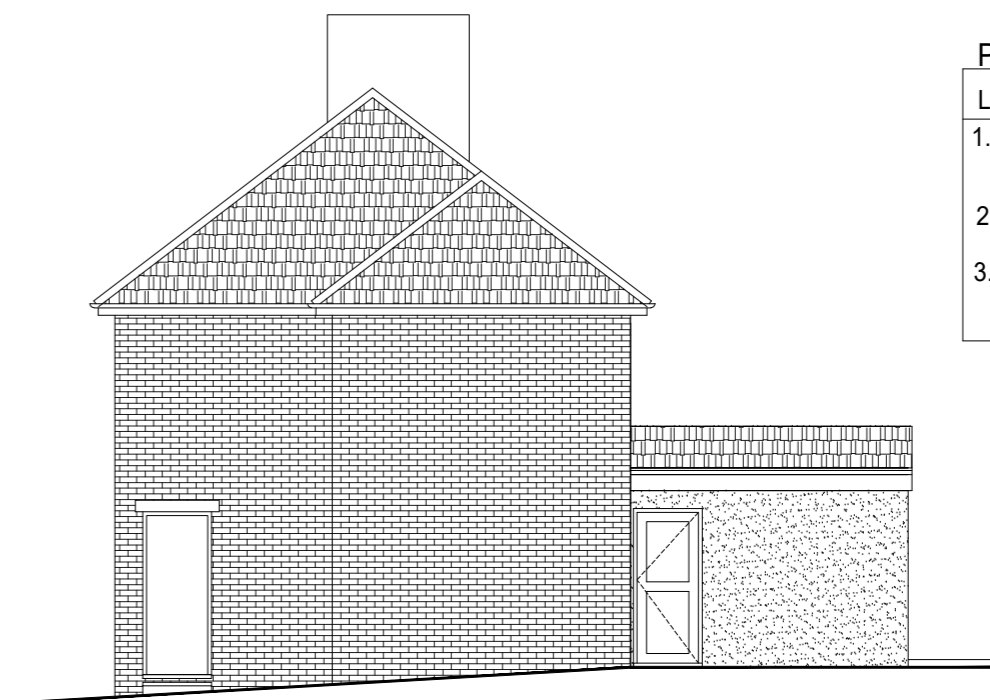


PROPOSED SOUTH WEST ELEVATION
Scale 1:100@A2

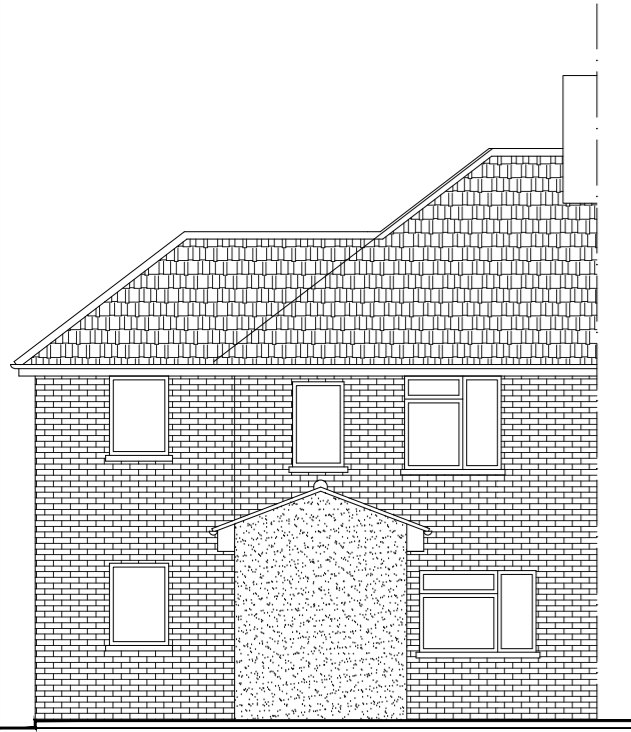


EXISTING REAR ELEVATION
Scale 1:100@A2

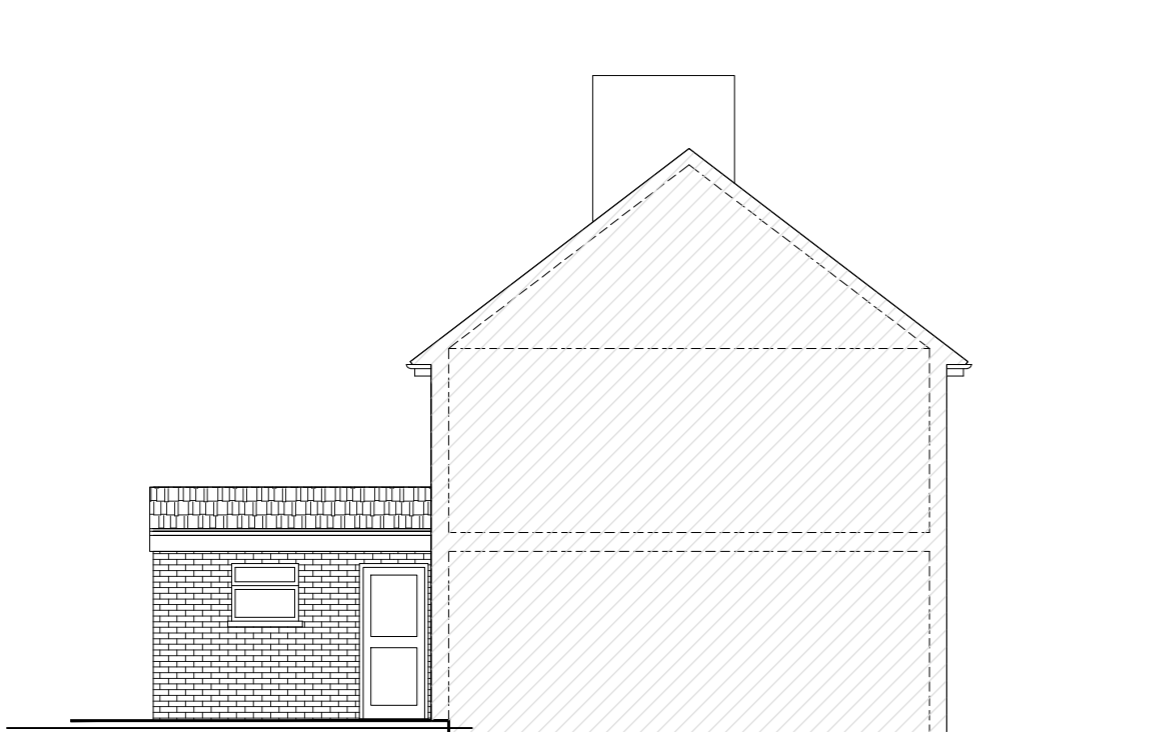


EXISTING NORTH EAST ELEVATION
Scale 1:100@A2

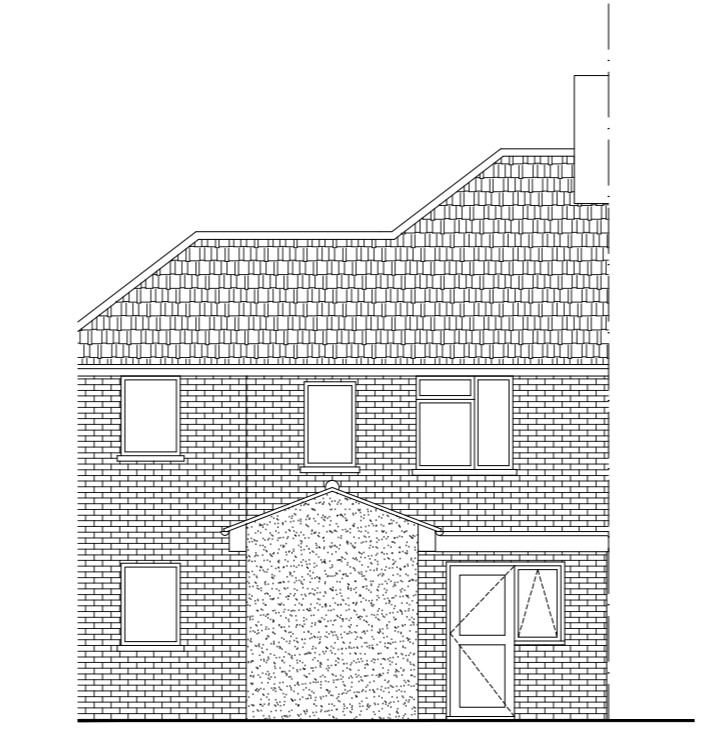


PROPOSED REAR ELEVATION
Scale 1:100@A2

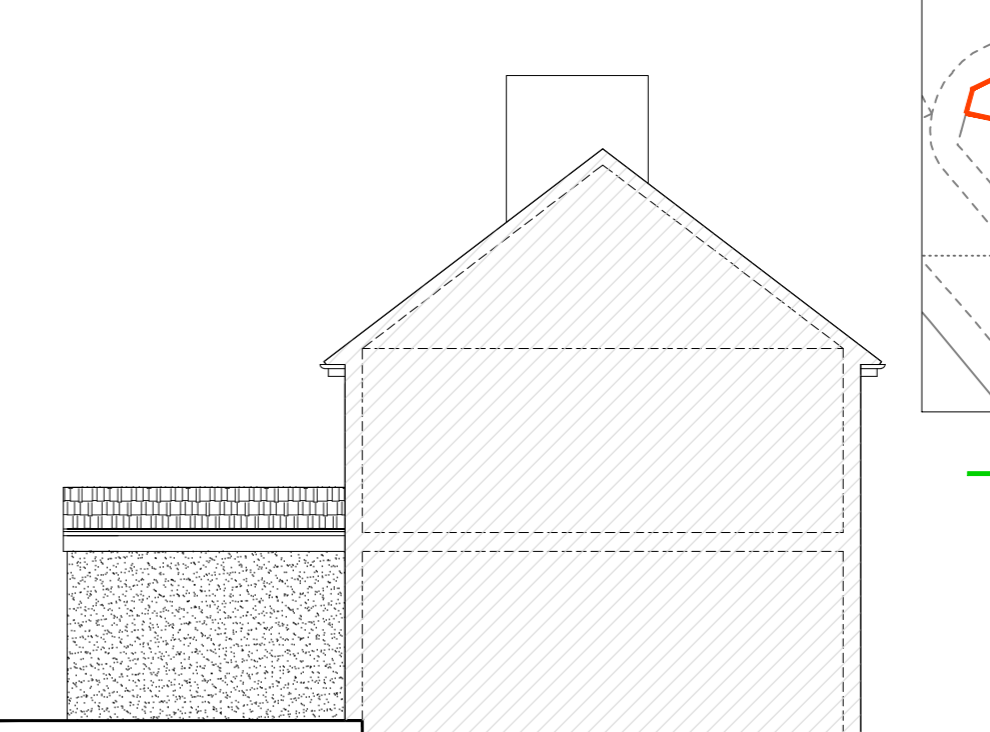


PROPOSED NORTH EAST ELEVATION / SECTION
Scale 1:100@A2

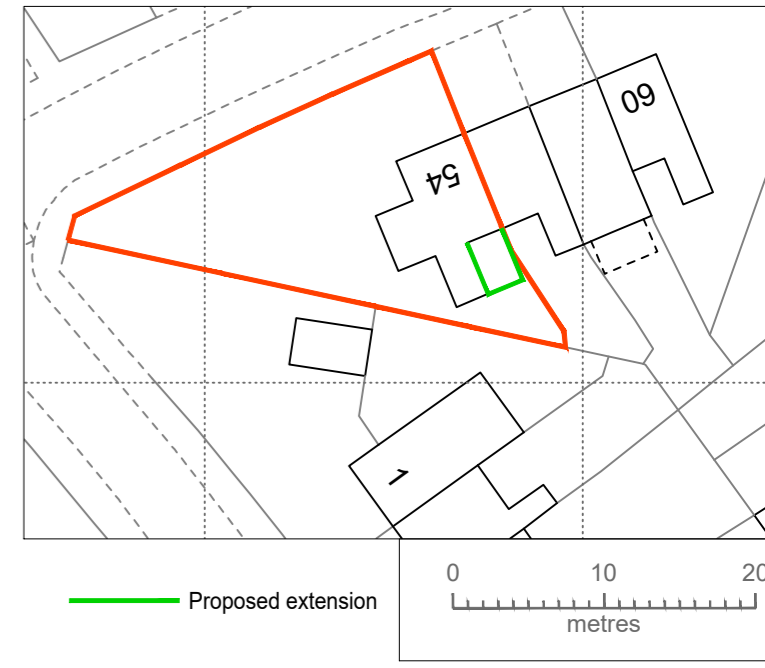


BLOCK PLAN
Scale 1:500@A2

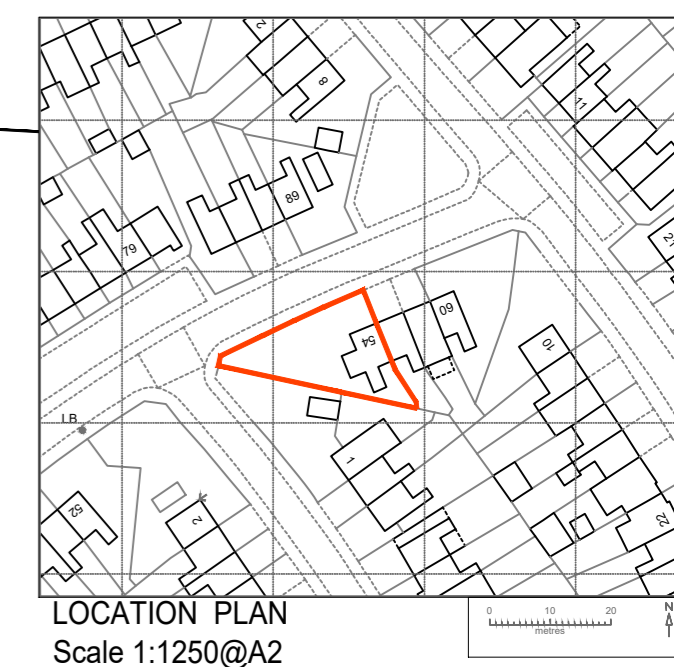


LOCATION PLAN
Scale 1:1250@A2

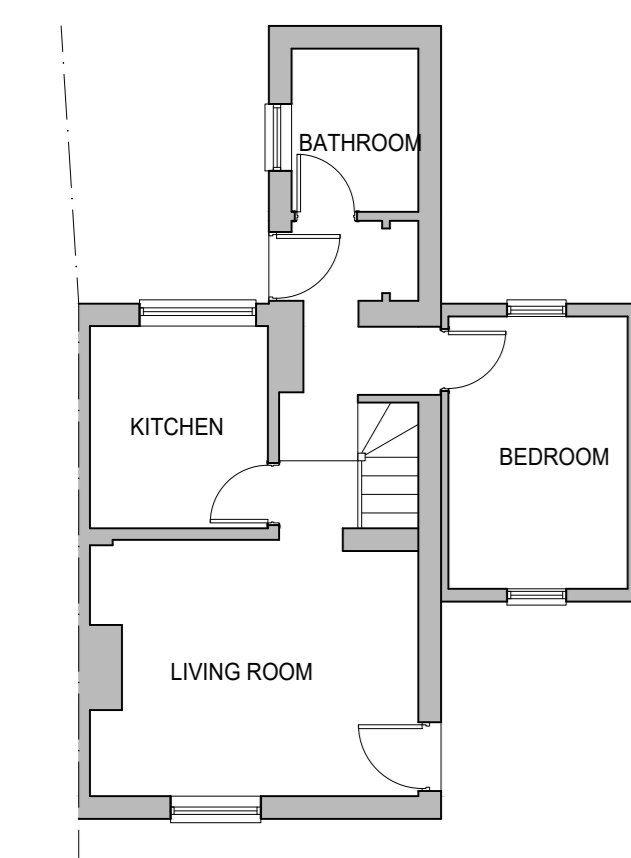


EXISTING GROUND FLOOR PLAN
Scale 1:100@A2

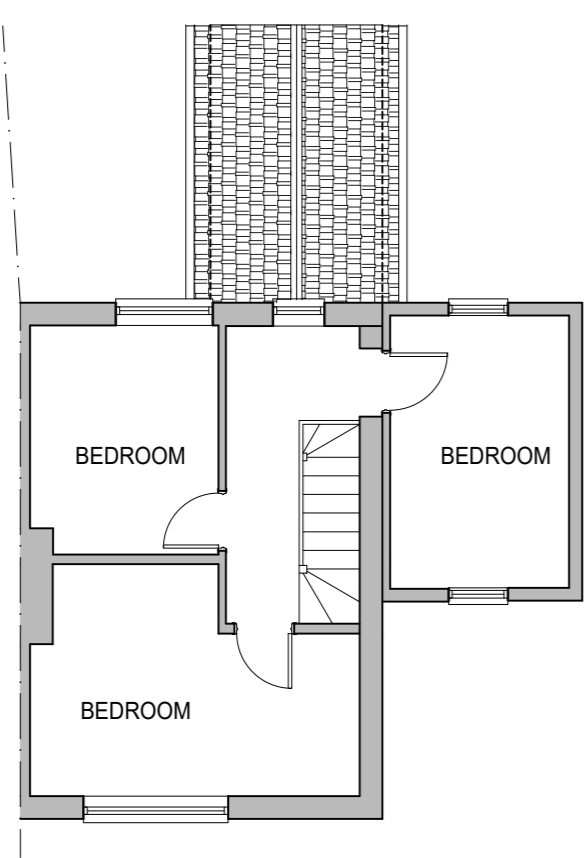


EXISTING FIRST FLOOR PLAN
Scale 1:100@A2

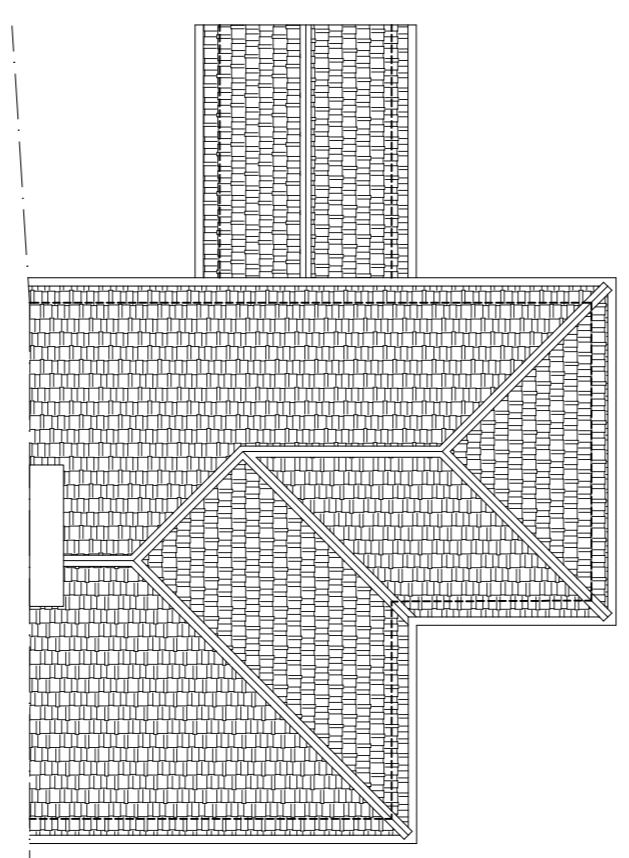

EXISTING ROOF PLAN
Scale 1:100@A2

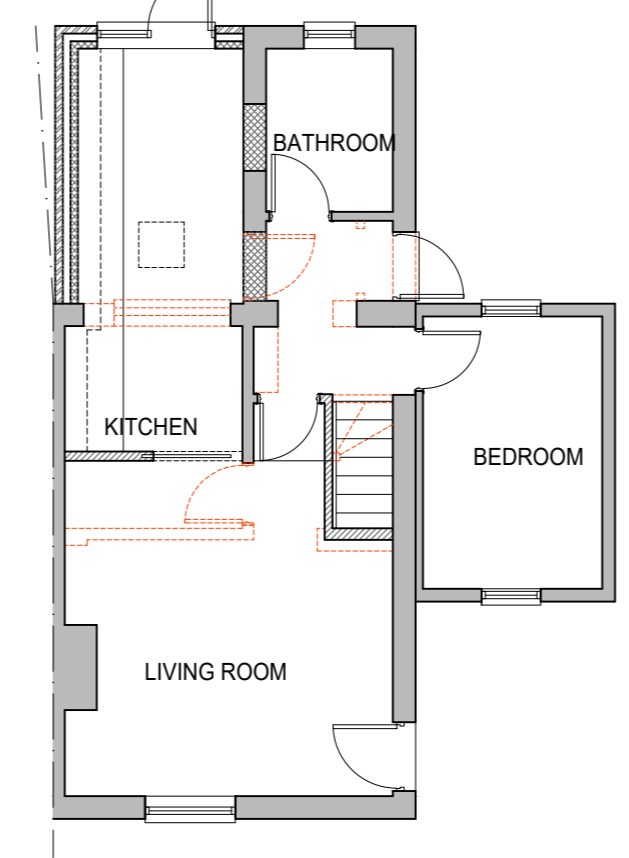


PROPOSED GROUND FLOOR PLAN
Scale 1:100@A2

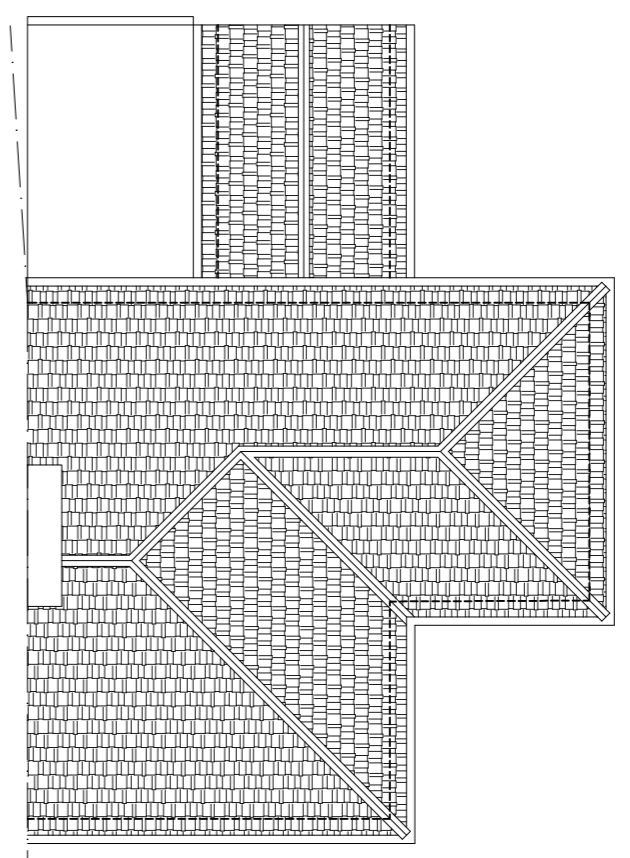

PROPOSED ROOF PLAN
Scale 1:100@A2

--- Walls to be removed

 

CK Plans Direct Ltd
Architecture & Design
Tel: 07838364858 Email: info@ckplansdirect.com

CLIENT Mrs. Sarah Kakonge

PROJECT 54 Stoneleigh Road
Carshalton Sutton
SM5 1JZ

DRAWING EXISTING & PROPOSED PLANS
& ELEVATIONS

DWG NO **255-P01**
REV NO

SCALE: 1:1250, 1:500, 1:100@A2 DATE Feb'24

STATUS **PLANNING**