

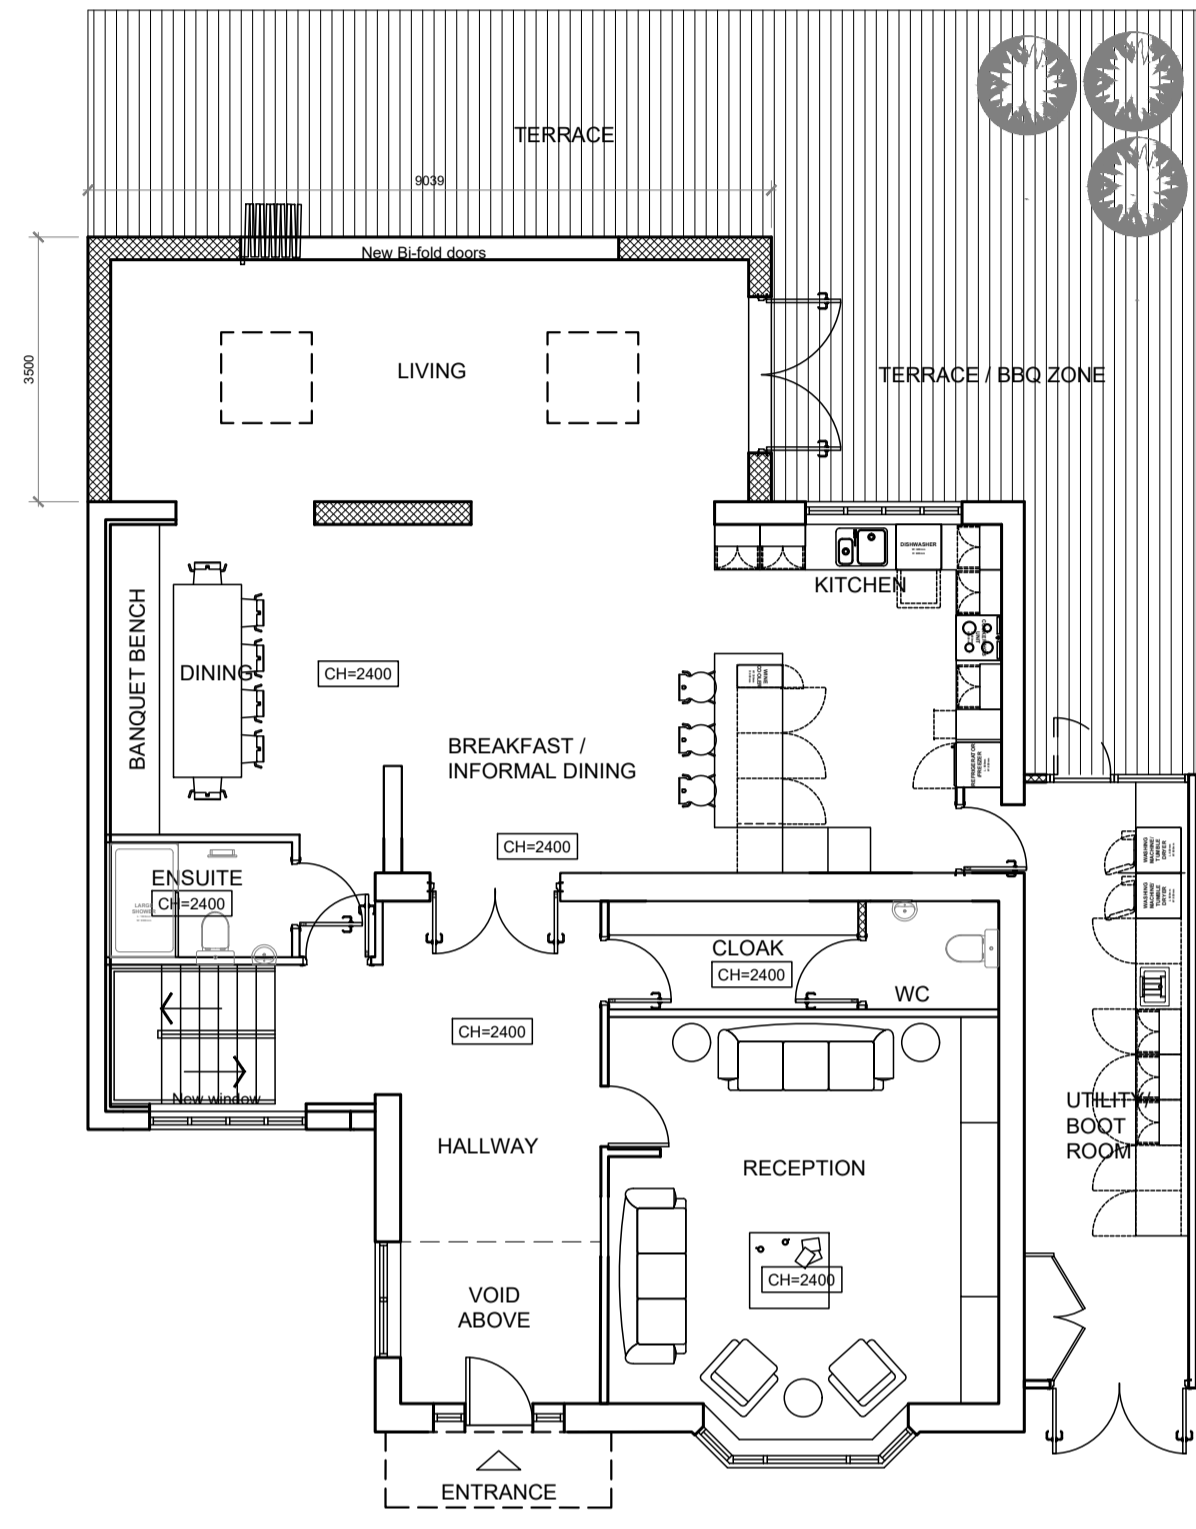



DISCLAIMER
 This drawings have been prepared for planning purposes only.
 All dimensions to be verified on site.

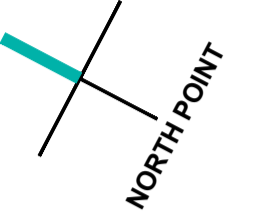


Proposed Ground Floor Plan

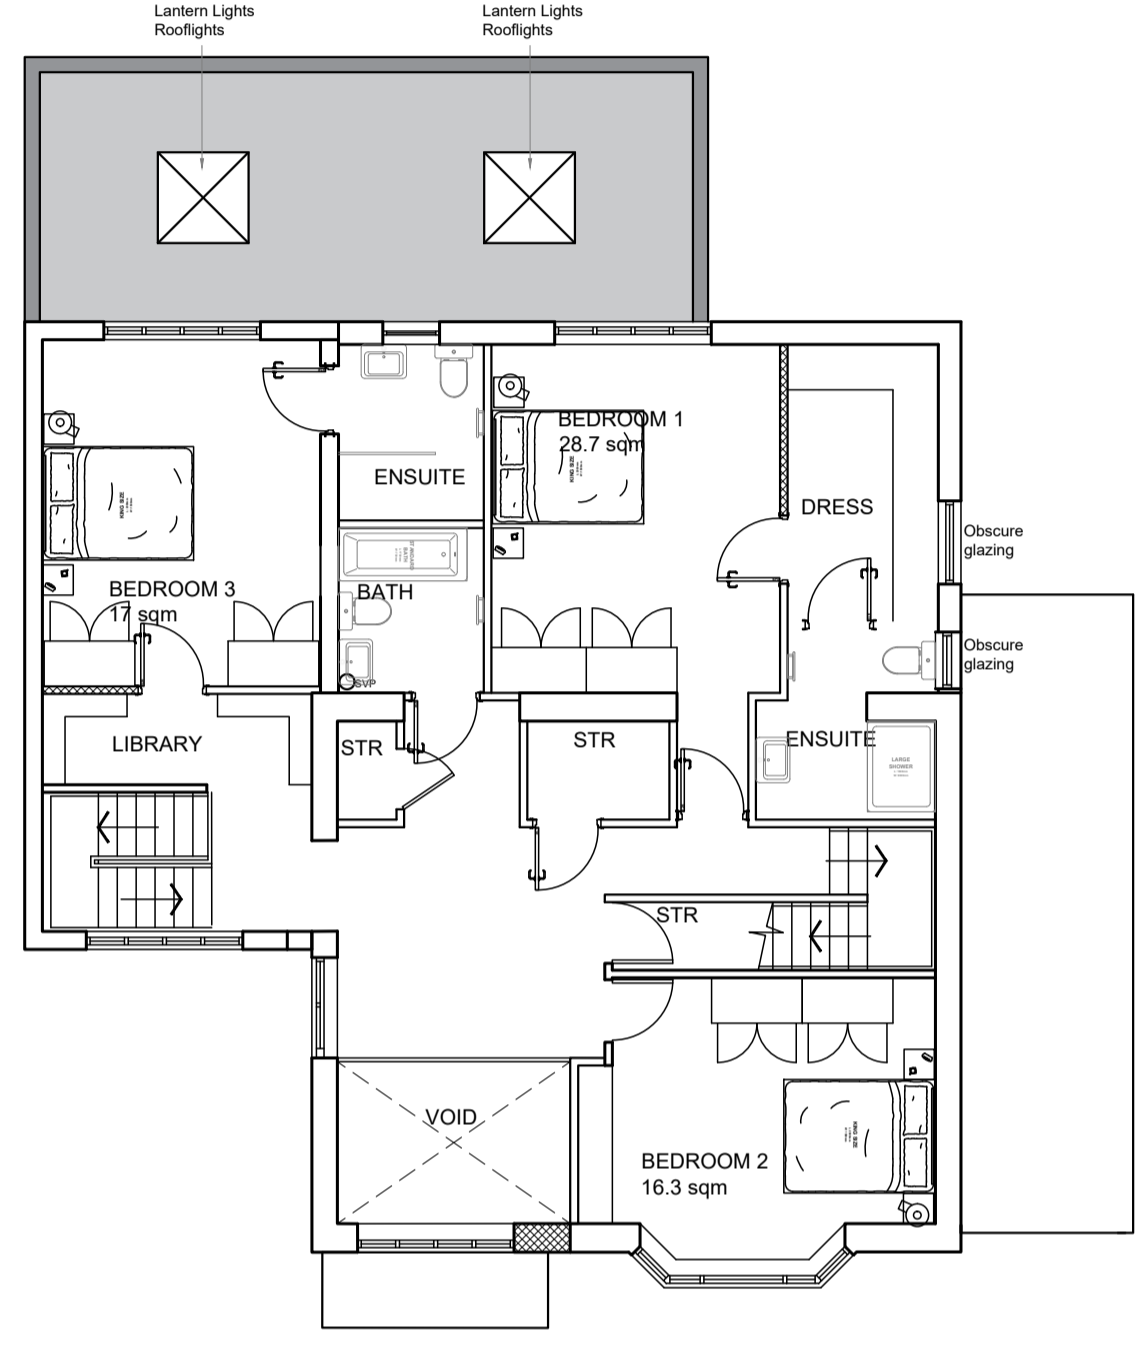


Proposed First Floor Plan

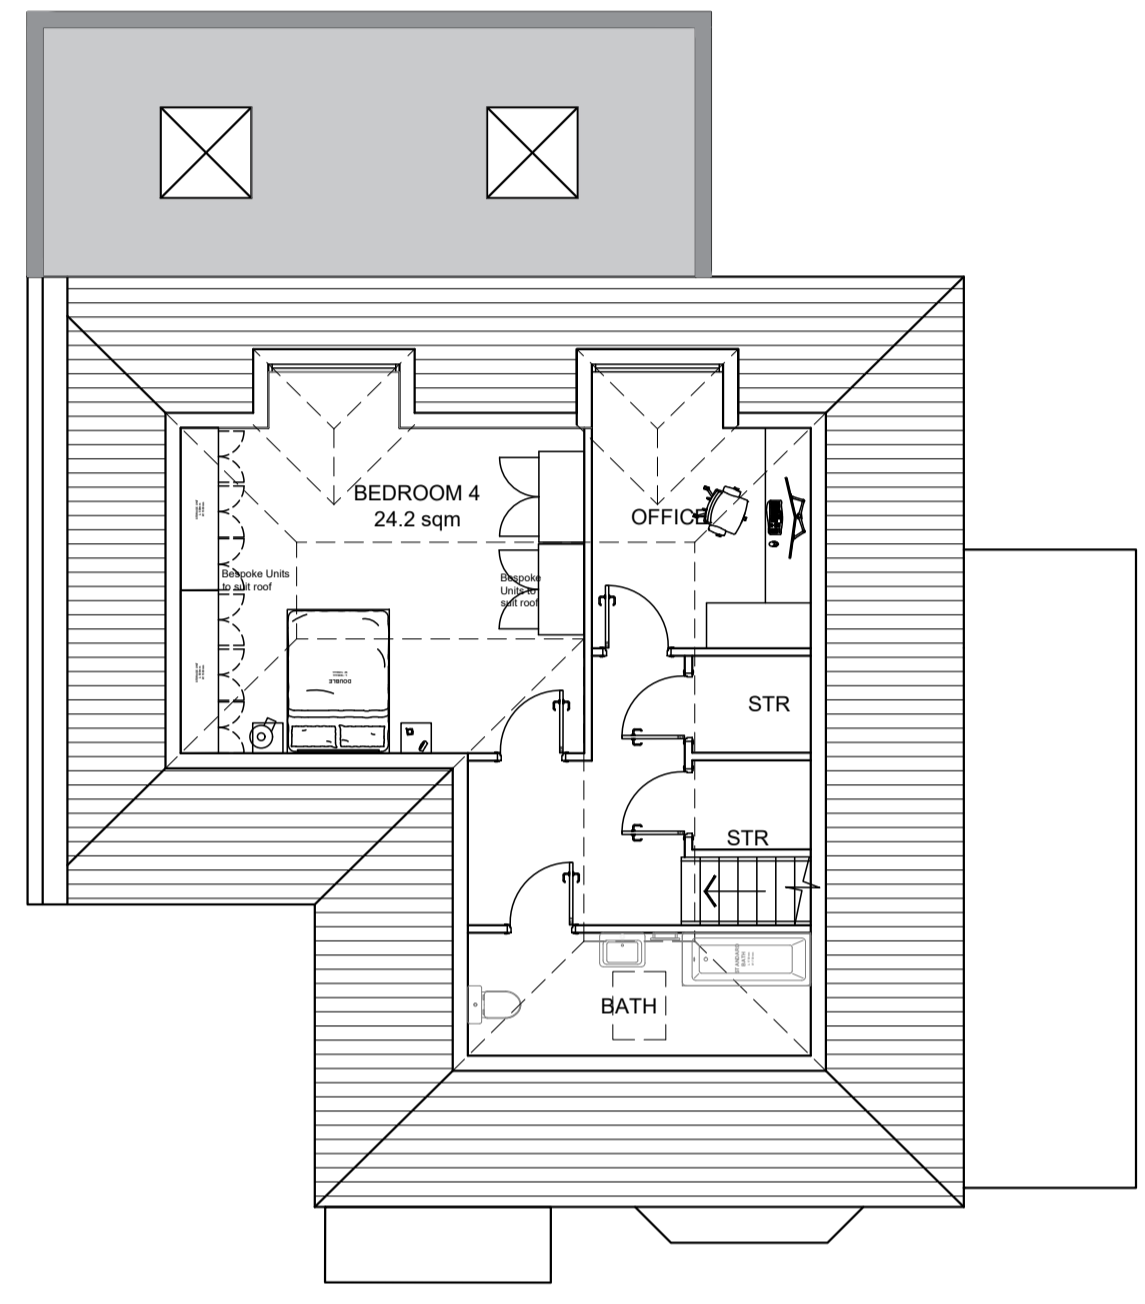

Proposed Second Floor Plan

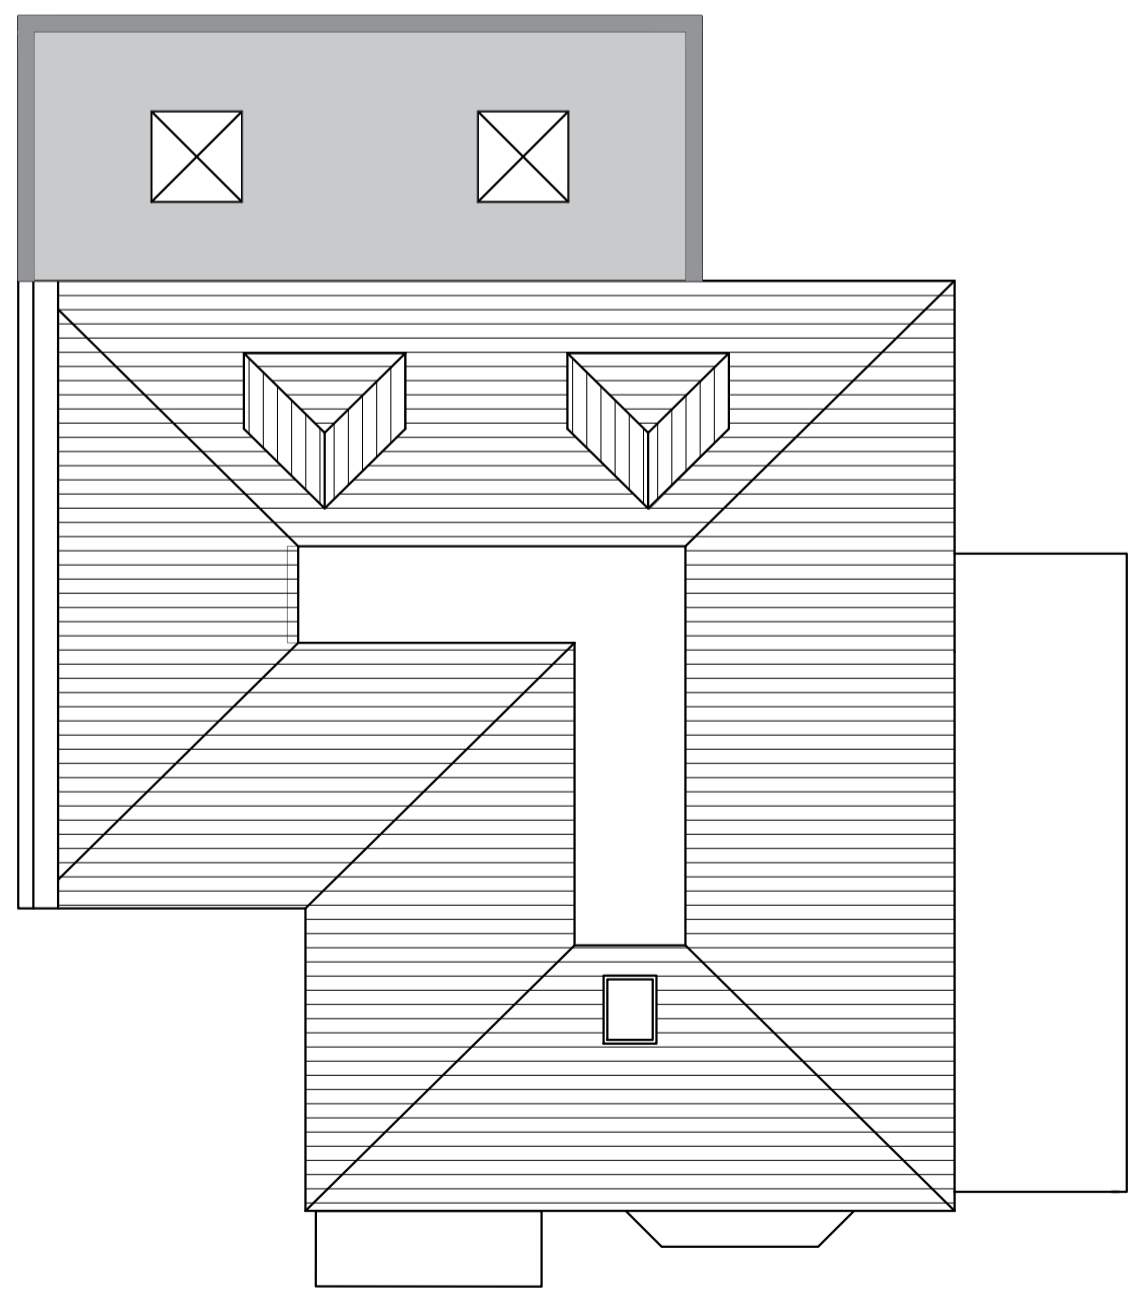

Roof Plan

 

REV	DATE/BY	DESCRIPTION
PLANNING		

BELL ASSOCIATES
 ARCHITECTS/DESIGNERS

CLIENT
 Evercorp Properties Ltd

PROJECT
 33, Onslow Avenue
 Cheam, Sutton
 SM2 7ED

DRAWING
 Proposed
 Floor Plans

DRAWING NUMBER
 093-022-202

DATE
 08.4.24

SCALE
 1:100

PAPER SIZE
 A1

DRAWN
 SJ

CHECKED
 A/B

E design@bellassociates.co.uk
 T 020 8689 4696
 W www.bellassociates.co.uk

Millgrove House, 77 Farleigh Road, Wokingham,
 Surrey, CR6 9EJ

Bell Associates is the trading name of Bell Associates Architects Ltd, a limited company registered in England and Wales, with registered number 10328507, whose registered office is at the above address. Plans 093-022-202
 All dimensions to be verified on site.
 Unauthorised reproduction of information herein is strictly forbidden. ©2024