


EXISTING GROUND FLOOR PLAN

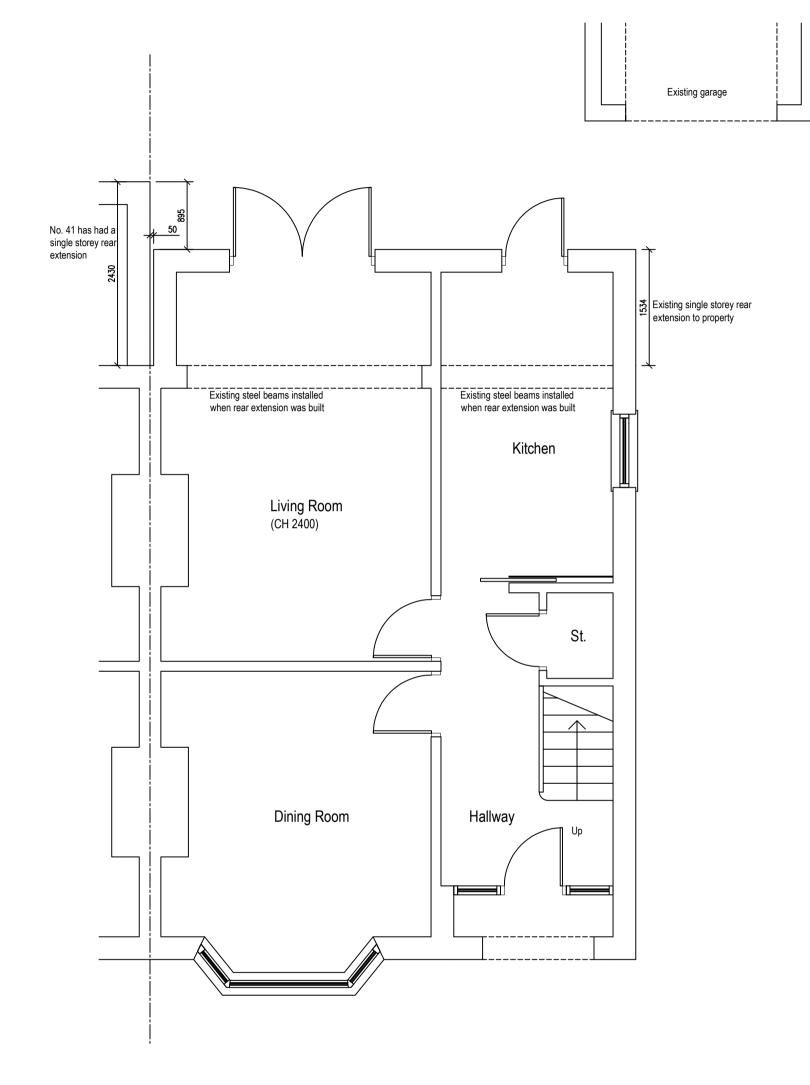

 

DRAWING NO 01.02

 

For Planning

LCH ARCHITECTURAL DESIGNS

LCH Architectural Designs | Mansfield | Nottinghamshire Mob : 07808559519 Email : lynsey@lcharchitecturaldesigns co.uk Website : www.ldharchitecturaldesigns.co.uk

PROJECT
Mr and Mrs Knight
39 Leadale Crescent, Mansfield Woodhouse, NG19 9HJ

SCALE 1:50 @ A3 DRAWN BY Existing Ground Floor Plan 21.03.2024