


- Material Key:**
1. Existing red/brown facing brickwork
 2. Existing white uPVC double glazed window/door units
 3. Existing clay roof tiles (red/brown)
 4. Existing Marley Ludlow style concrete roof tile (brown)
 5. New red/brown facing brickwork (to match existing)
 6. New white uPVC double glazed window/door units (to match existing)
 7. New aluminum bi-fold door unit
 8. New 'Planum' clay interlocking low pitch roof tiles
 9. New low pitch Velux roof light

EXISTING REAR ELEVATION

Do not scale off these drawings. All measurements should be checked on site.

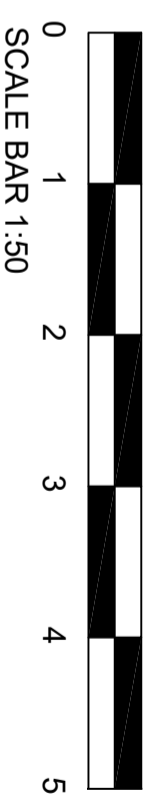

For Planning



LCH Architectural Designs | Mansfield | Nottinghamshire
 Mob : 07803559519
 Email : jynsey@lcharchitecturaldesigns.co.uk
 Website : www.lcharchitecturaldesigns.co.uk

PROJECT
 Mr and Mrs Knight
 39 Lendale Crescent, Mansfield Woodhouse, NG19 9HJ

TITLE
Existing Rear Elevation

SCALE 1:50 @ A3
 DRAWN BY L.C.Harrison
 DATE 21.03.2024

DRAWING NO 01.05
 REVISION