


PICK UP POINT

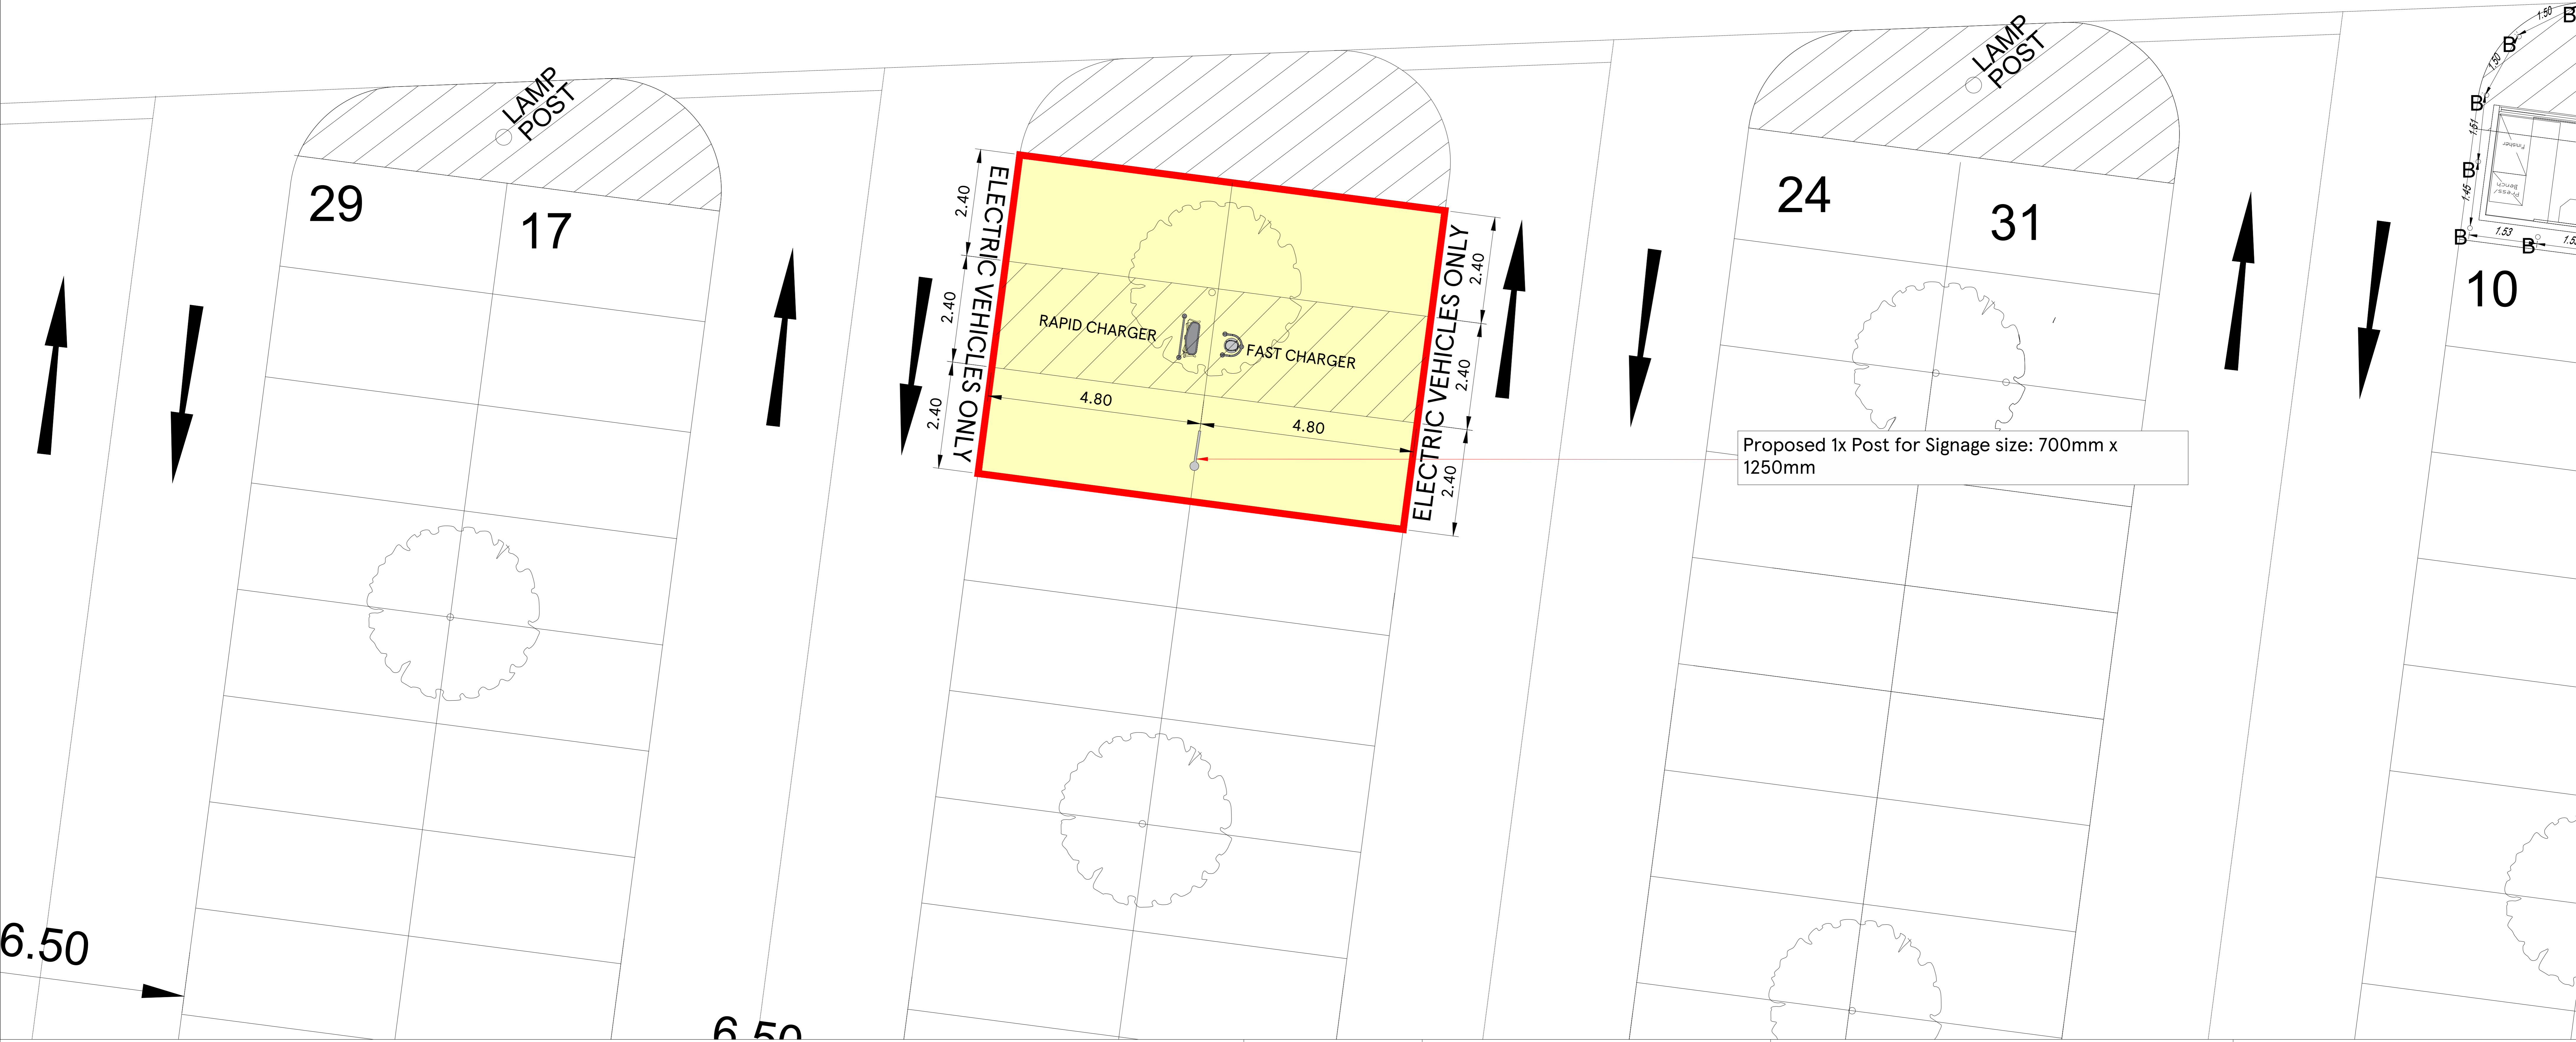

<p>SCALE BAR</p>	<p>DRAWING NO 02_5437_02C</p> <p>SCALE 1:50@A0</p> <p>CHECKED BY DEEKSHA</p> <p>DRAWN BY SINDUJA</p>	<p>DATE 17.01.2024</p> <p>STORE TYPE SUPERSTORE</p> <p>STORE NAME MANSFIELD CHESTERFIELD</p> <p>CONTENT PROPOSED PART SITE PLAN_ADV</p>	<p><b>TESCO</b></p> <p>FEASIBILITY PLANNING STORE PLANNING DEPARTMENT PROPERTY SERVICES HIGHWOODS BUILDING, KESTREAL WAY WELWYN GARDEN CITY, HERTFORDSHIRE, AL7 1GB UK TELEPHONE : 01707 395150</p> <p><small>THE COPYRIGHT AND ALL OTHER RIGHTS IN AND RELATIVE TO THE PUBLICATION BELONG TO AND ARE THE SOLE PROPERTY OF TESCO STORES LIMITED. ALL RIGHTS ARE RESERVED. NEITHER THE WHOLE NOR ANY PART OF THIS PUBLICATION MAY BE REPRODUCED OR TRANSMITTED IN ANY FORM OR BY ANY ELECTRONIC OR MECHANICAL MEANS INCLUDING PHOTOCOPYING AND RECORDING OR FROM ANY RETRIEVAL SYSTEM WITHOUT THE PRIOR WRITTEN LICENCE FROM THE OWNER © 1997 TESCO STORES LIMITED</small></p>
------------------	--	---	---