




SECTION AS PROPOSED

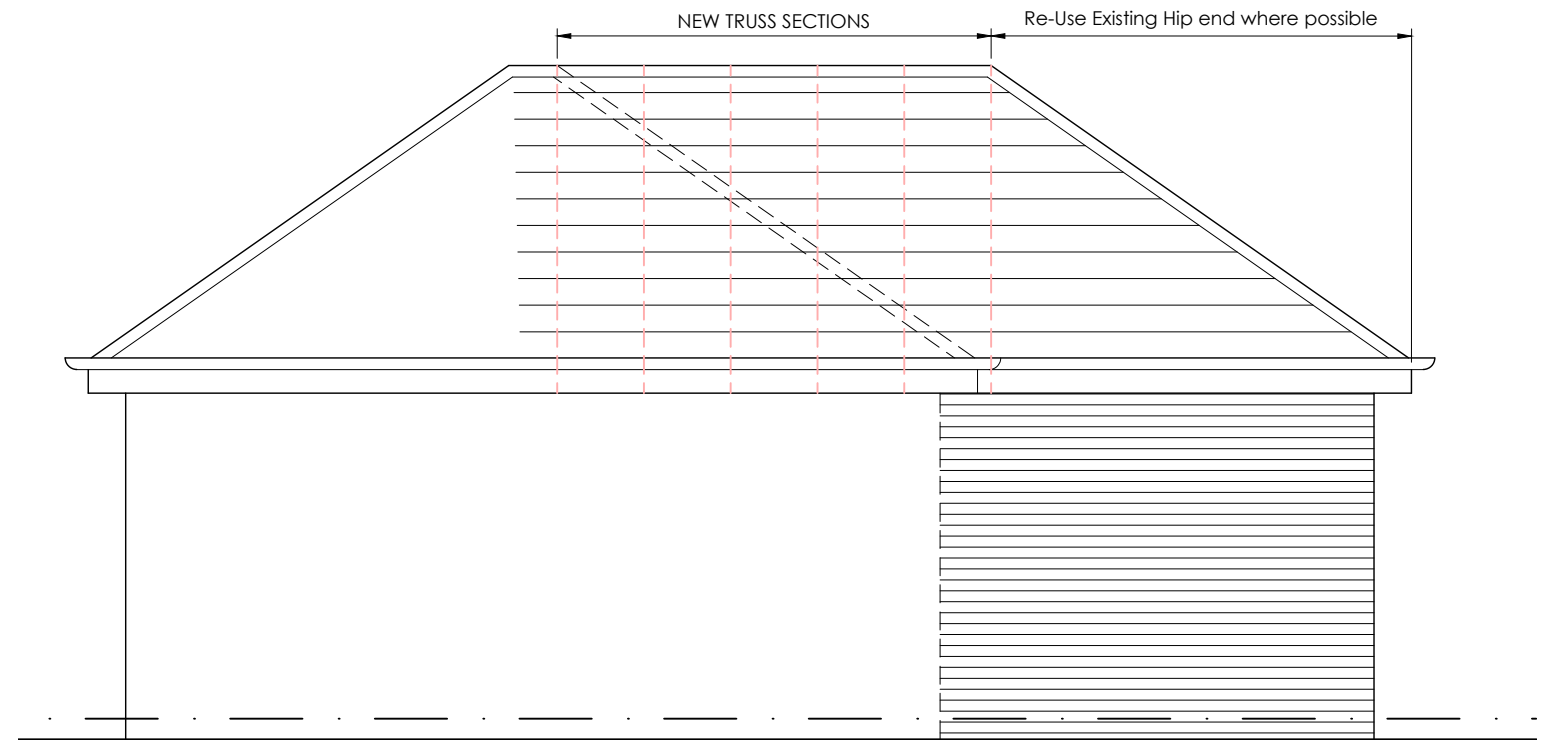

SIDE ELEVATION AS PROPOSED

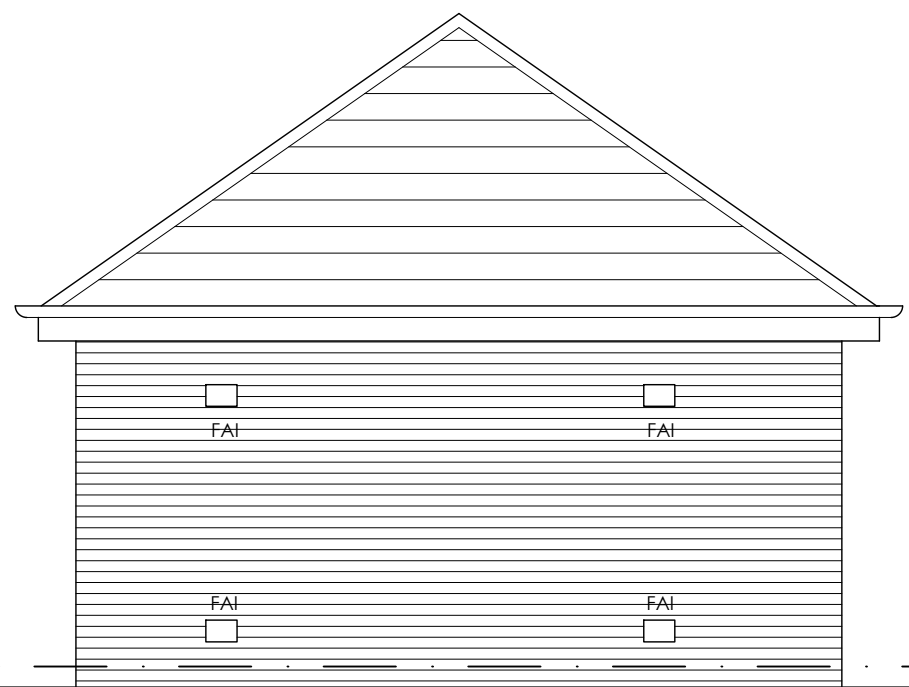

REAR ELEVATION AS PROPOSED

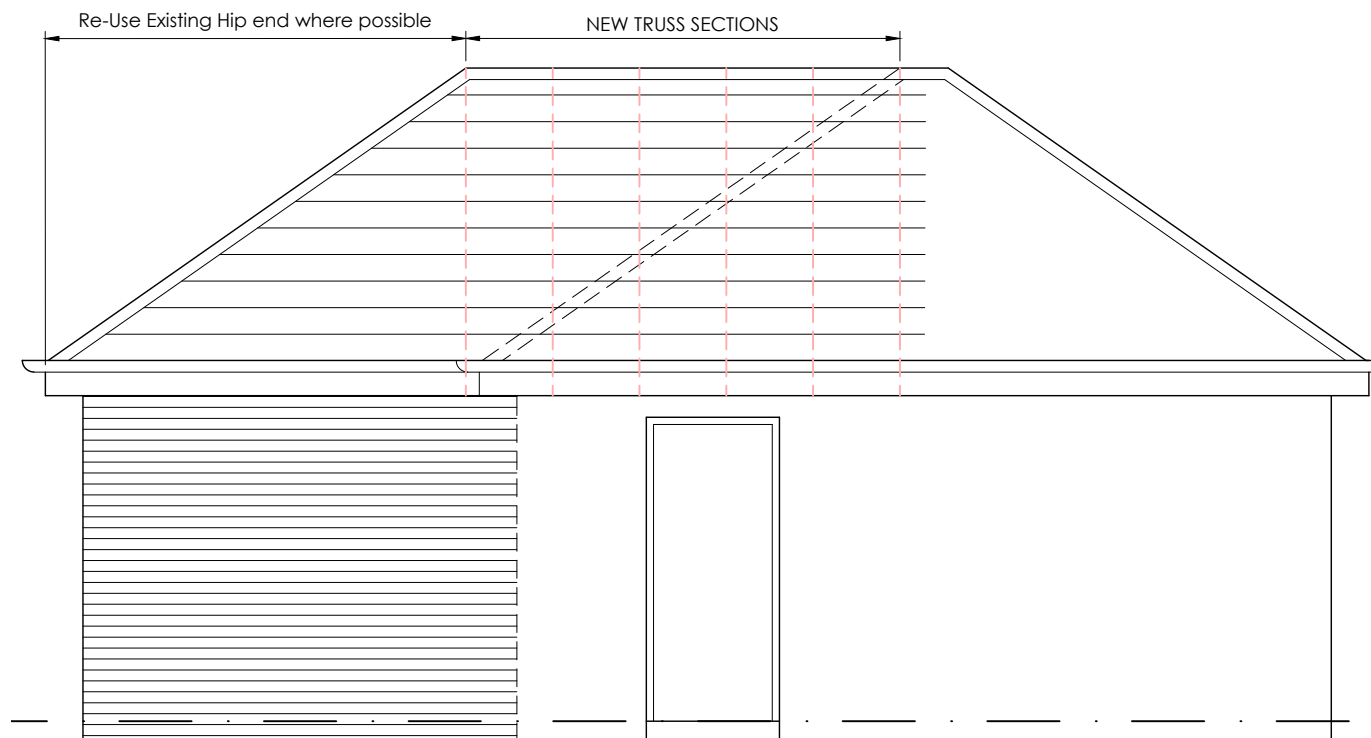

SIDE ELEVATION AS PROPOSED

REVISION/NOTES	DATE
-	--/--
CLIENT JOHN McMURDO	
PROJECT PROPOSED EXTENSION TO GARAGE 36 EARLSBRIDGE GARDENS IRVINE	
<b>MJB</b> ARCHITECTURAL SERVICES 22 Annickbank Avenue Irvine, KA11 4FH TEL: 07703 138471 E: markboyd997@gmail.com	
DRAWING TITLE Section and Elevations as Proposed	
DRAWING NO.	A310-05
SCALE	1:50 @ A3
DATE	MAR. 2024
REVISION	-