



Proposed roof plan of agricultural building

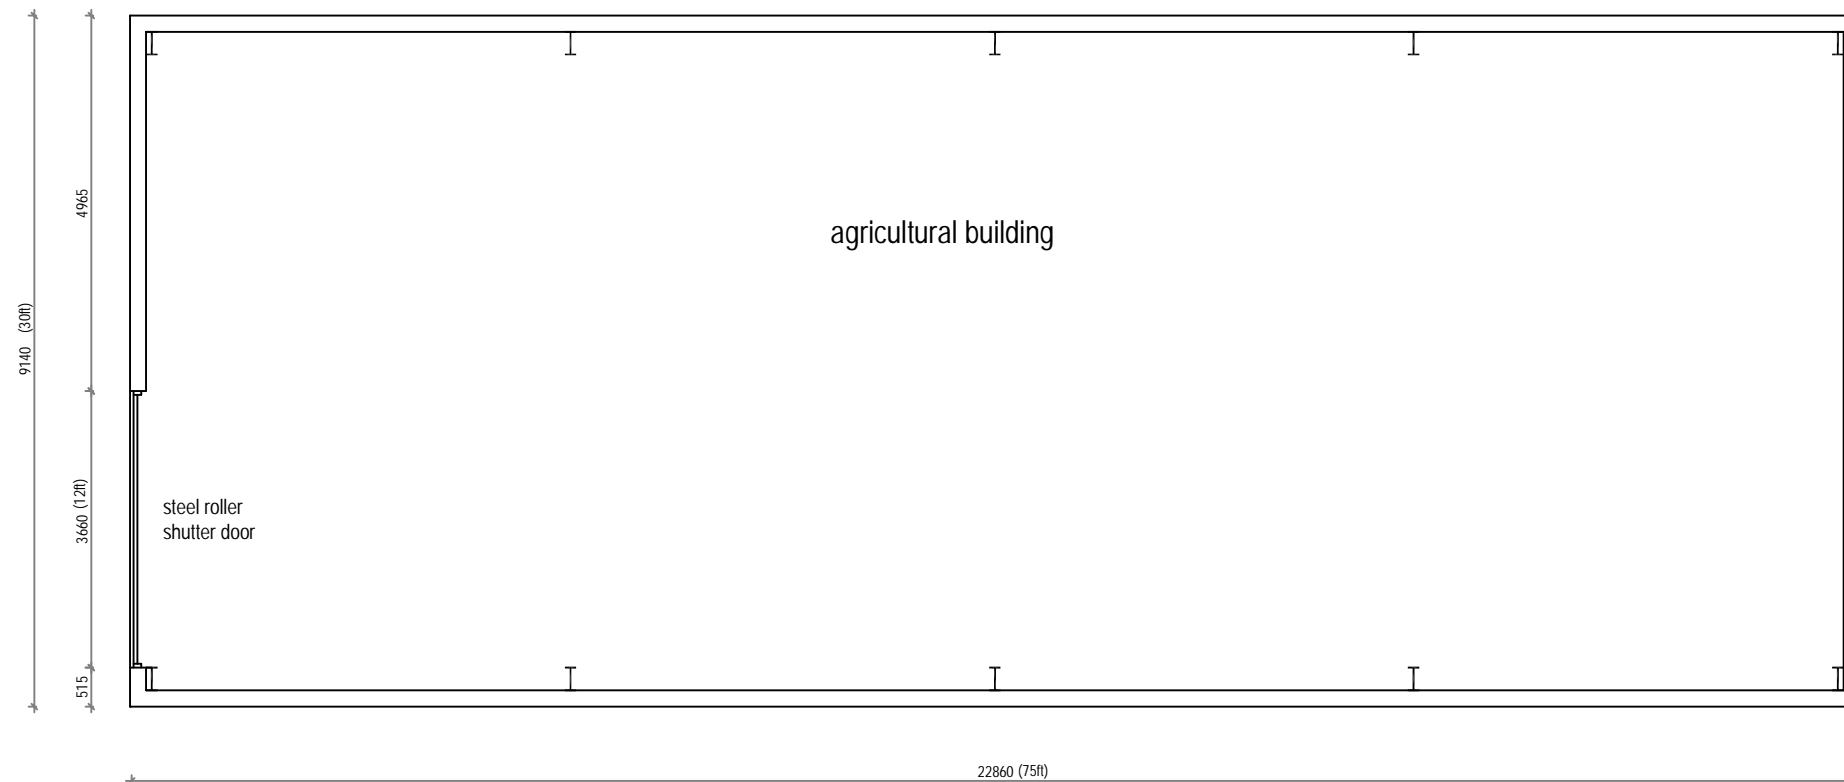

Proposed plan of agricultural building

 

Project Grime Bridge Colliery, Carr Road, Water, Rossendale, BB4 9RB		
Description Plan of new Agricultural Building		
Client Mr. T. Holt	Scale 1:100 @ A3	
Date April 2024	Drawn CW	Drawing No 664/01