




Existing South Elevation

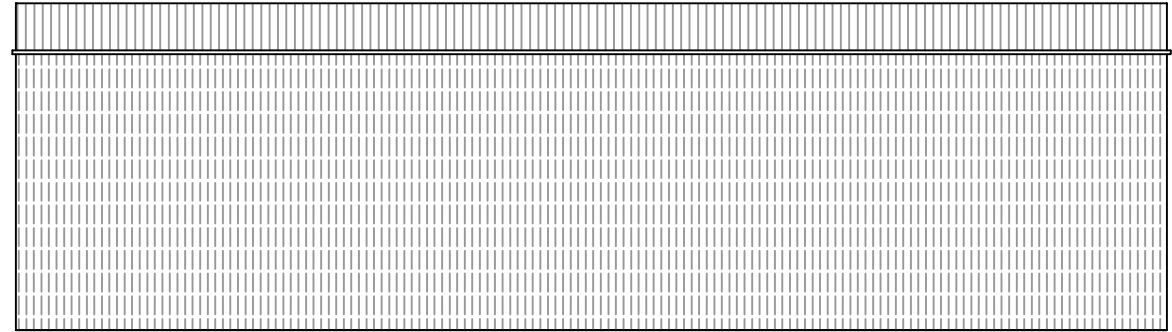


Existing North Elevation

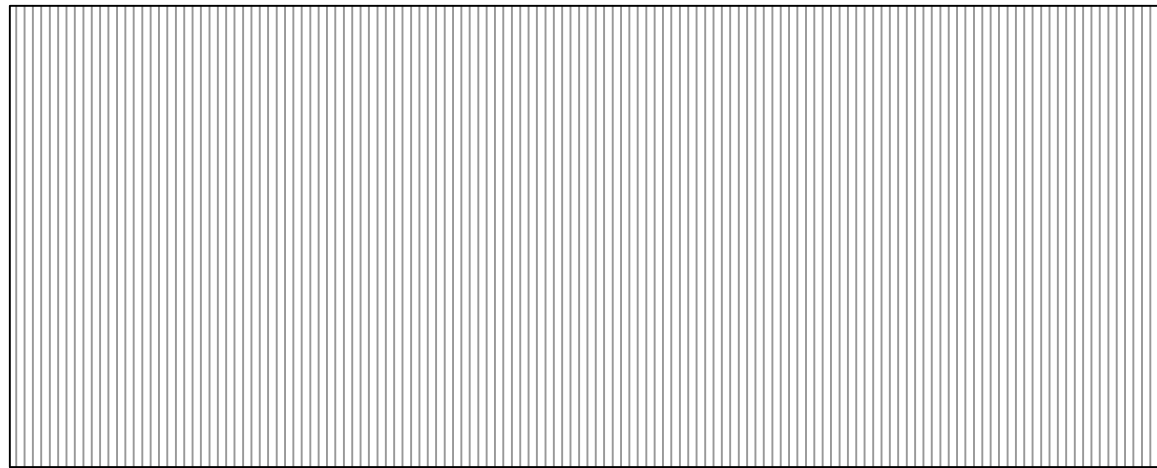


Existing roof plan of agricultural building

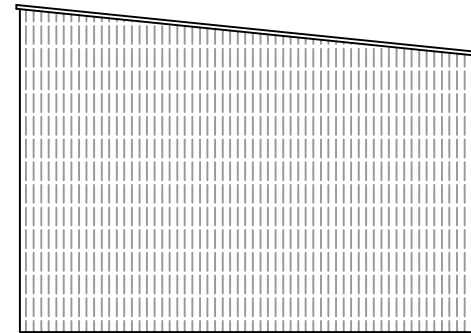


Existing East Elevation

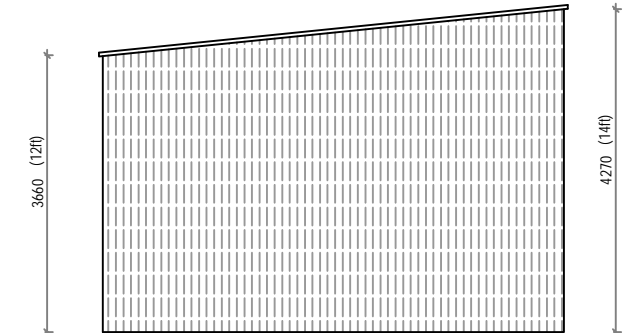

Existing West Elevation

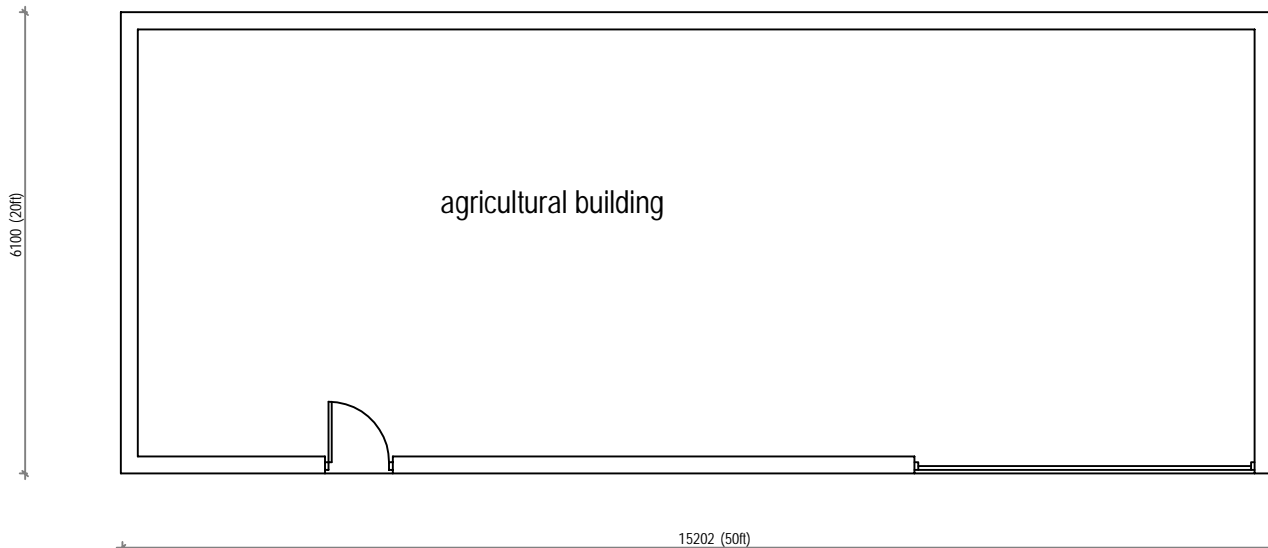

Existing plan of agricultural building

 

Project Grime Bridge Colliery, Carr Road, Water, Rossendale, BB4 9RB		
Description Existing Agricultural Building		
Client Mr. T. Holt	Scale 1:100 @ A3	
Date April 2024	Drawn CW	Drawing No 664/03