




North Elevation

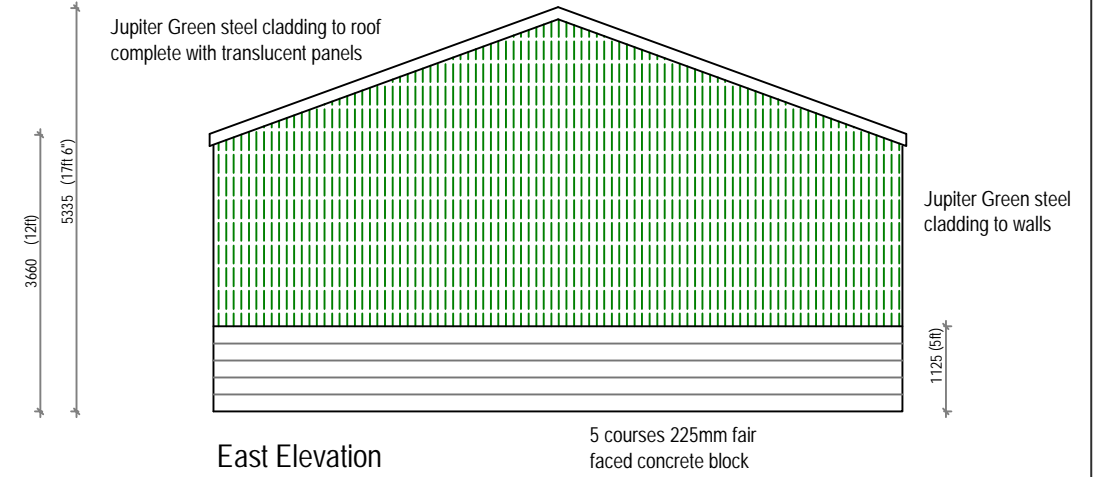


East Elevation

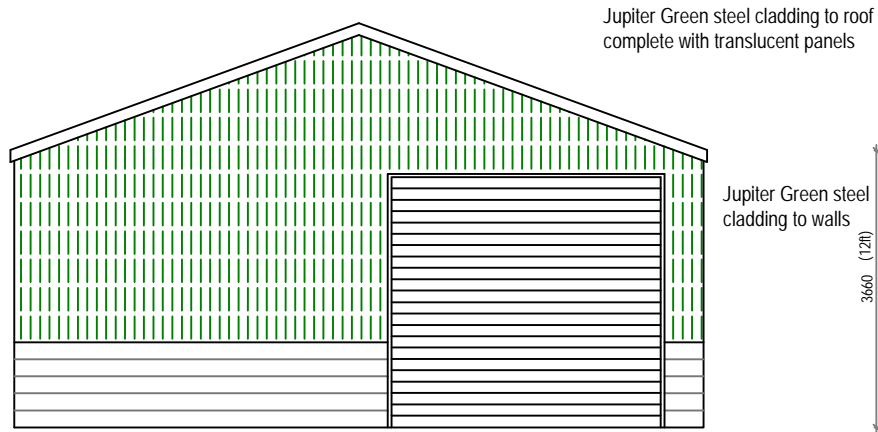

West Elevation

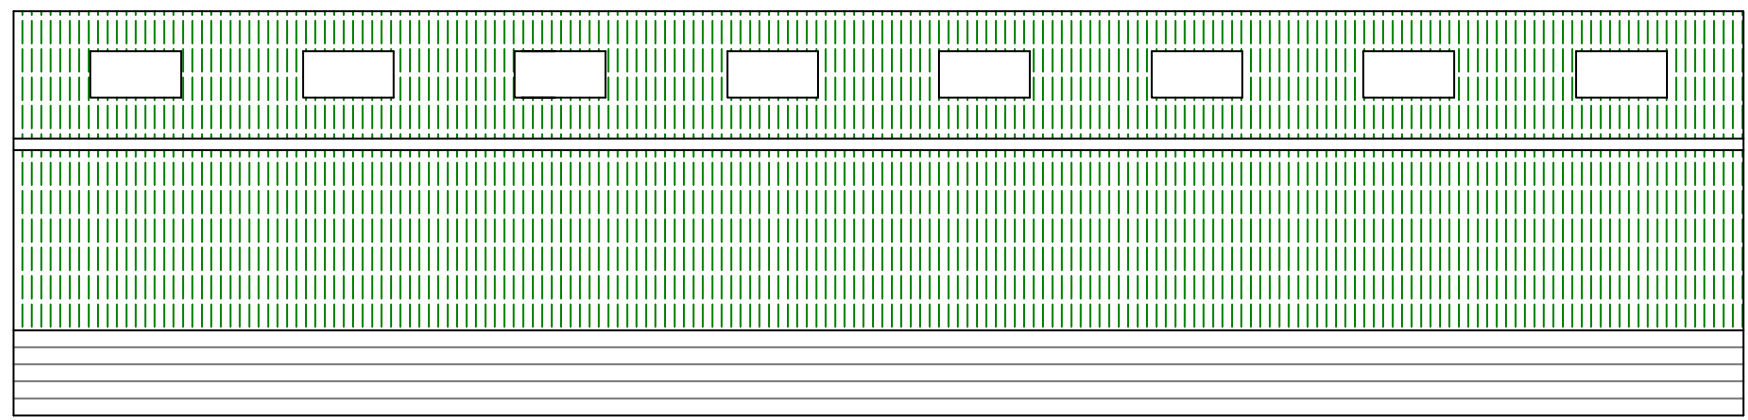

South Elevation

 

Project Grime Bridge Colliery, Carr Road, Water, Rossendale, BB4 9RB		
Description Proposed Elevations		
Client Mr. T. Holt	Scale 1:100 @ A3	
Date April 2024	Drawn CW	Drawing No 664/02