

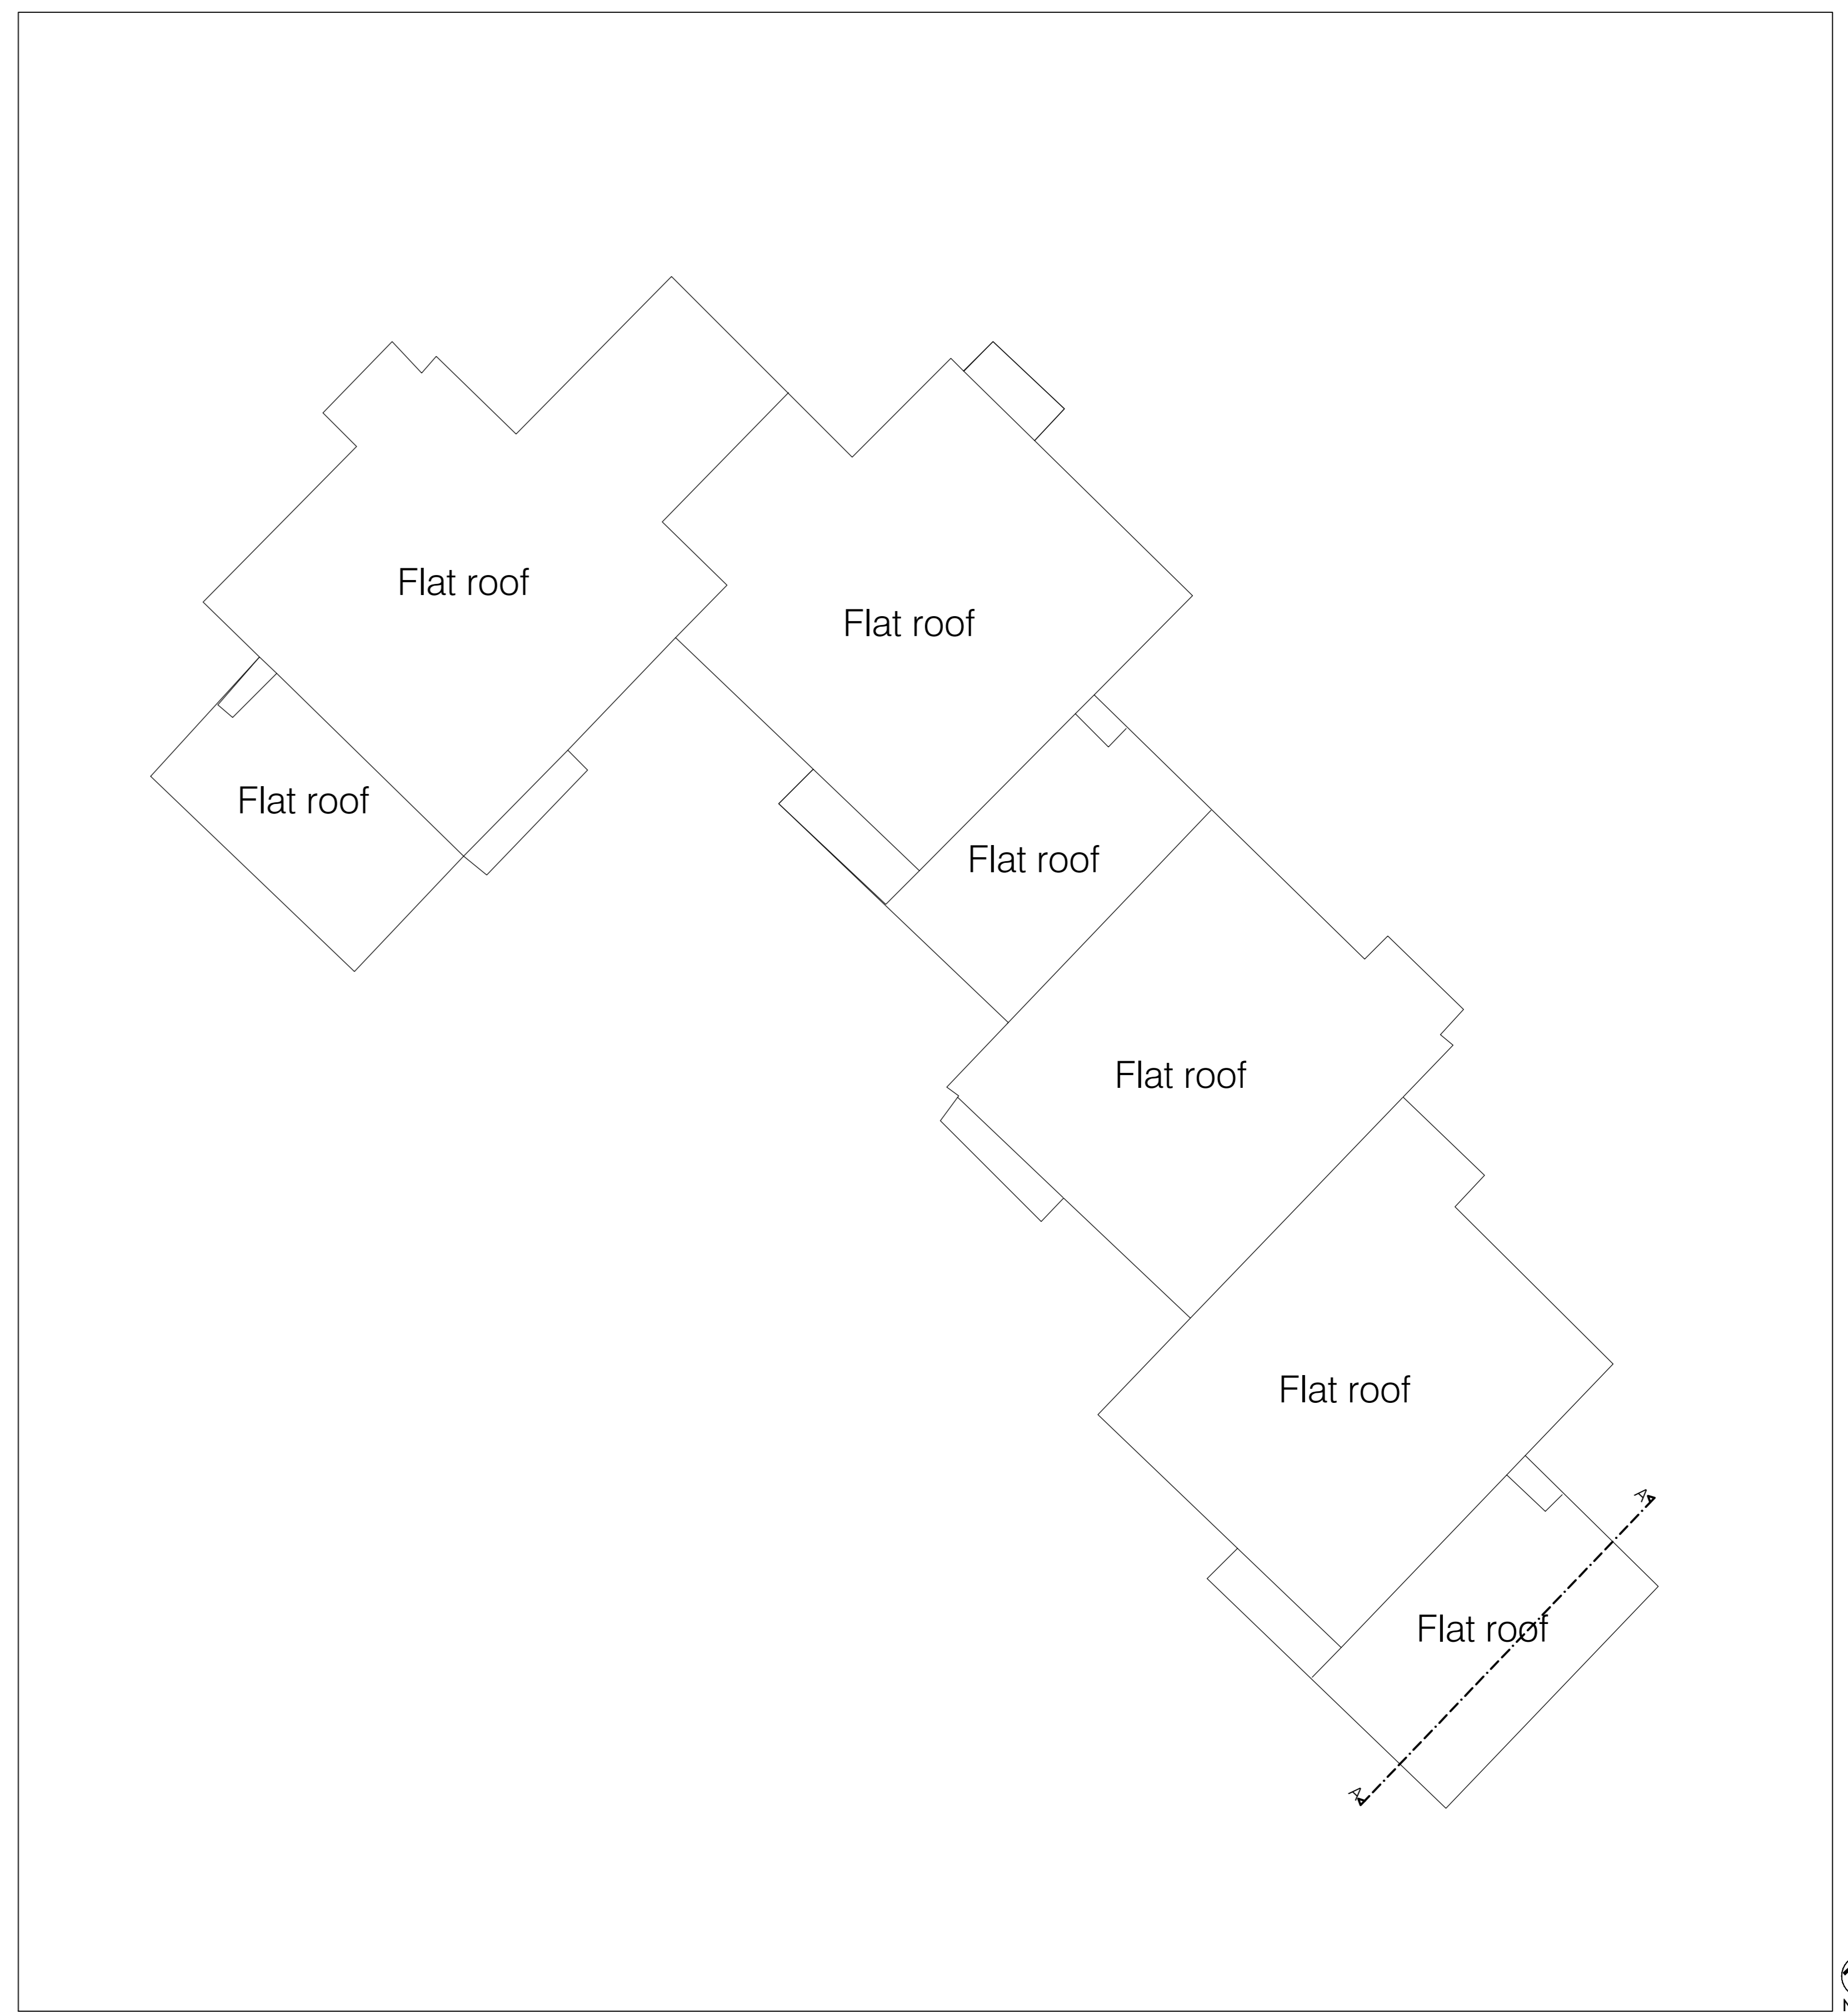
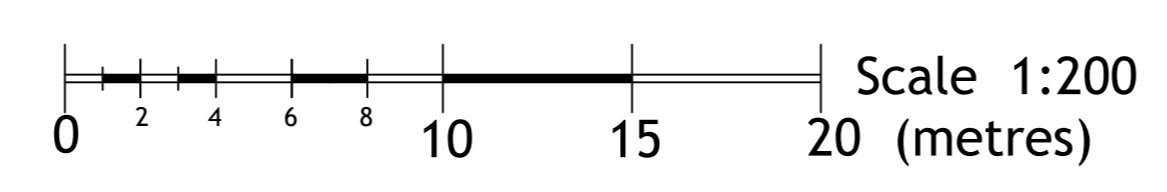


Block Plan 1:200

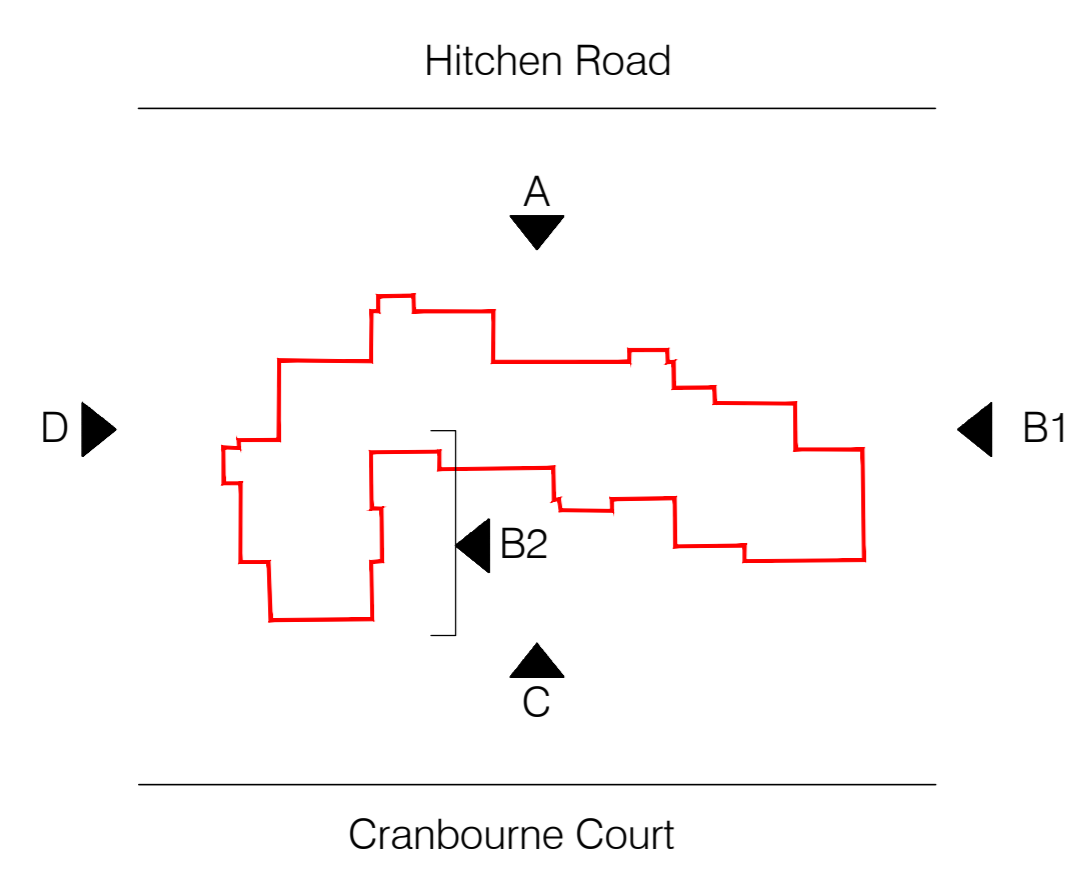

Roof Plan 1:100

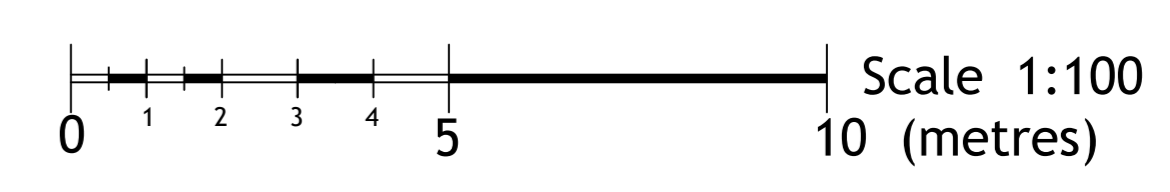

Notes	Revision	Date	Drawn By	Checked By	Reason	Date	Drawn By	Checked By	Reason	Date	Drawn By	Checked By	Reason	Date	Drawn By	Checked By	Reason
	P1	10/04/2024	WB	CR	Issued for planning												