



This drawing remains copyright to Herts Home Improvement Agency and may only be reproduced with our consent.

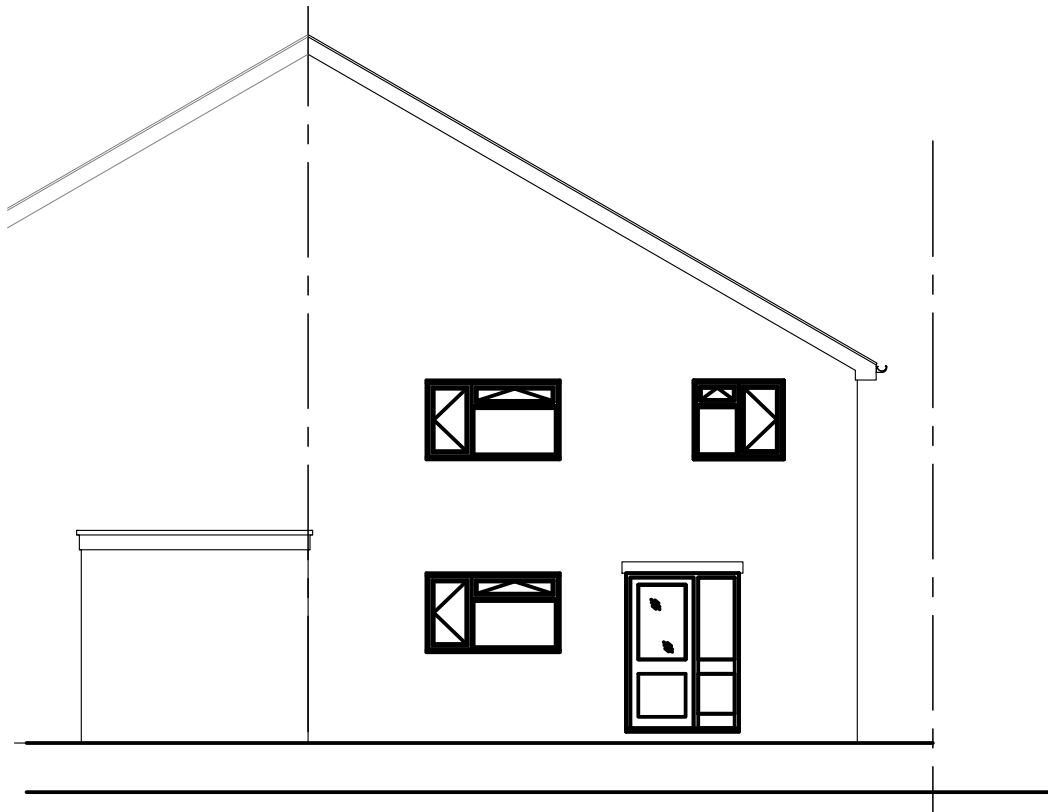


Existing Front Elevation 1:100

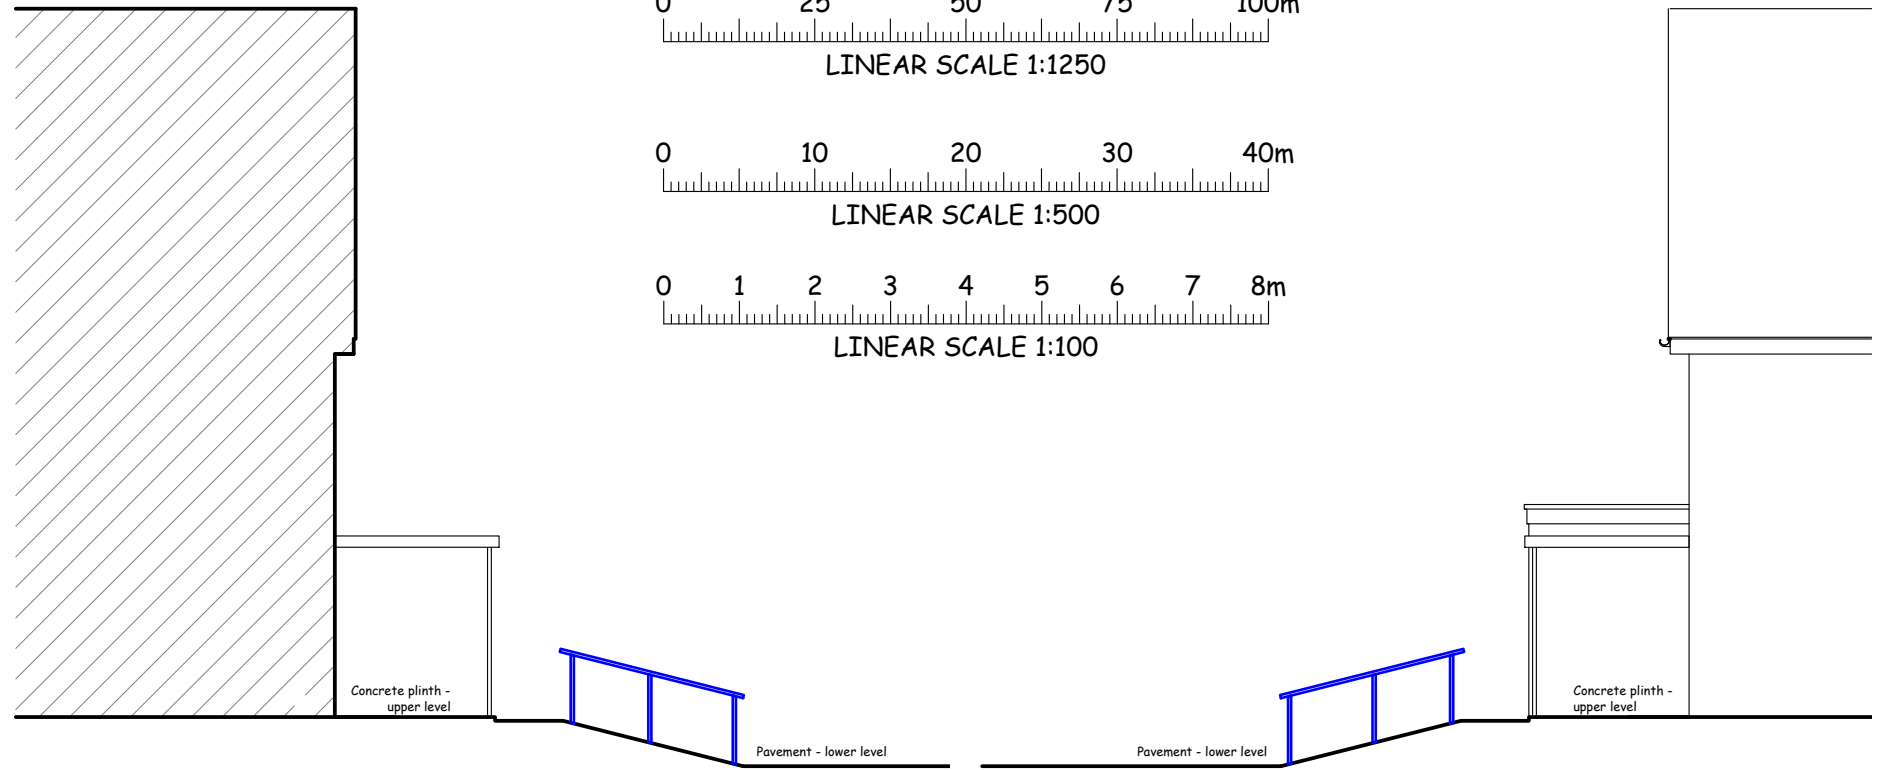


Existing Side Elevation 1:100



Existing Side Elevation 1:100

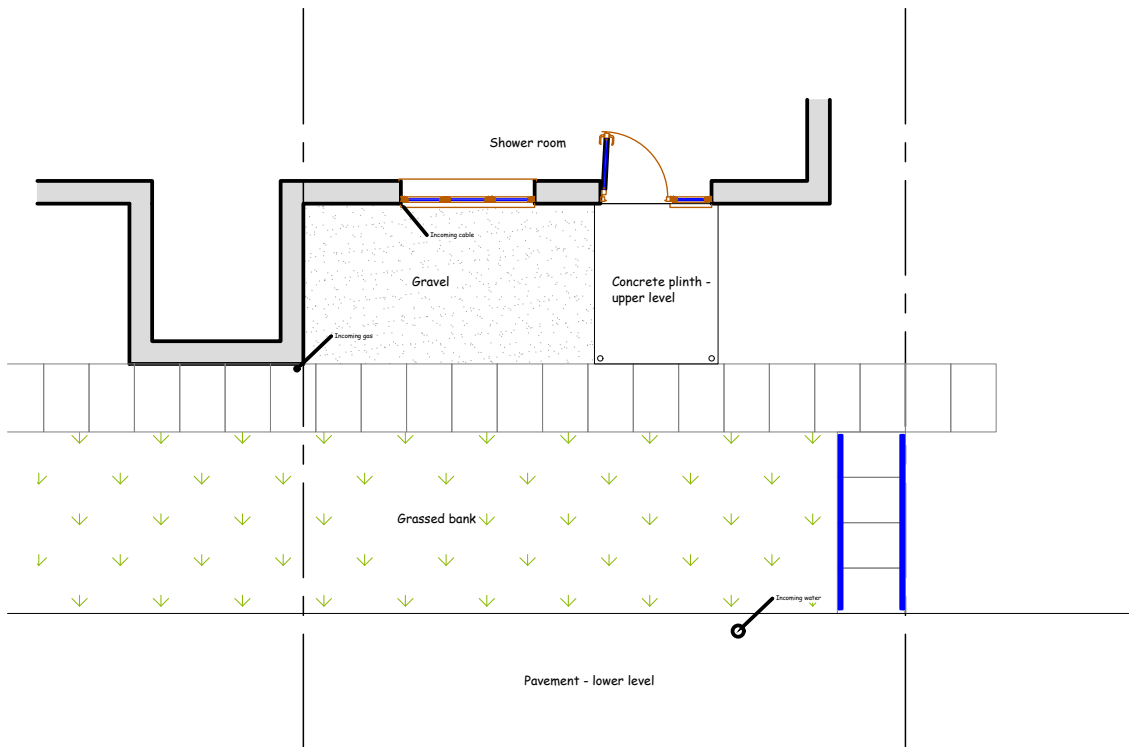

Existing Ground Floor Plan 1:100

 

Location Plan 1:1250

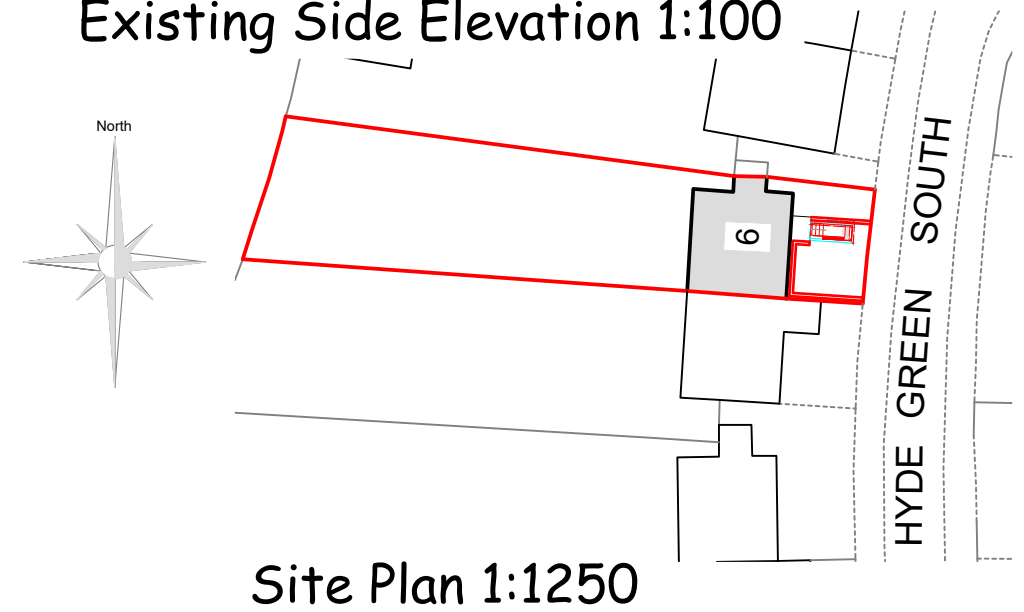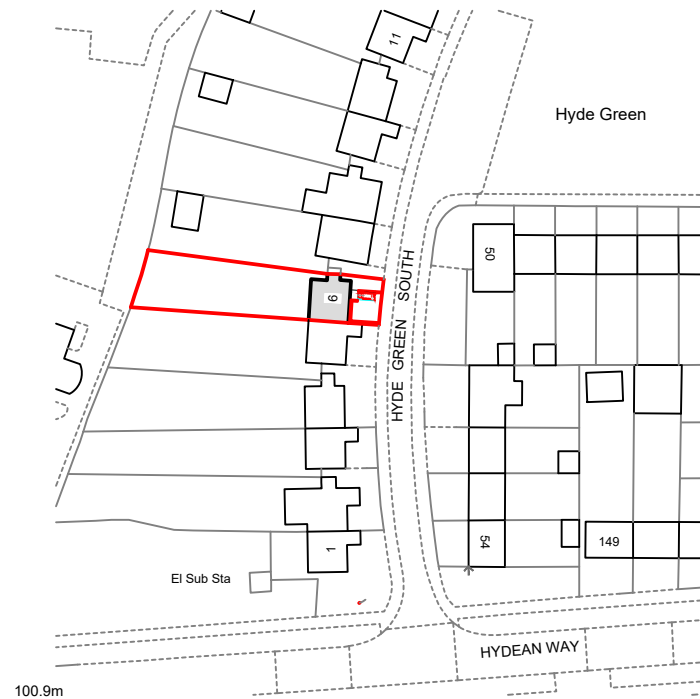

Site Plan 1:1250

*Title*  
Proposed alteration to steps  
*Client*  
Mr Hudson  
*Address*  
6 Hyde Green  
Stevenage  
Hertfordshire SG2 9XU



Hertfordshire Home Improvement Agency  
Adult Care Services, Hertfordshire County Council  
Farnham House, Six Hills Way, Stevenage SG1  
2FQ Tel: 01438 843467

*Date*  
February 2024 *Scale*  
1:100

*Drawing No.*  
CA-034399/2