




PROPOSED FRONT ELEVATION

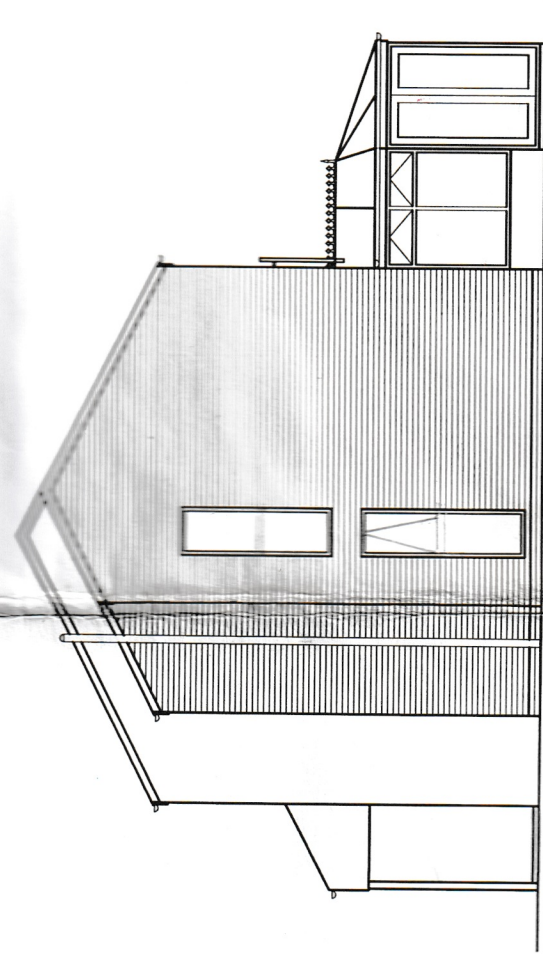

PROPOSED SIDE ELEVATION

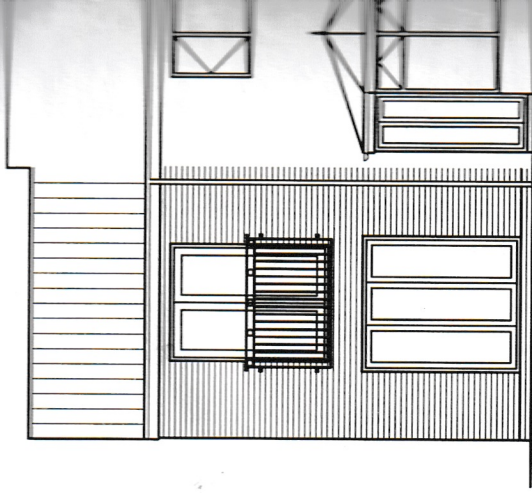

PROPOSED REAR ELEVATION

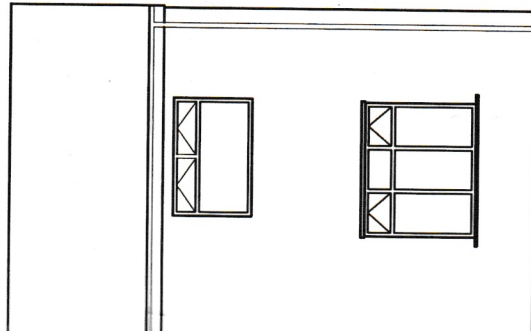

EXISTING FRONT ELEVATION

Design Services


2 The Oaks, Sutton, St.Helens, Merseyside WA9 4XW
(01744)816583 or 07973 208 638

Project **72 LINDENS**


Title **Proposed Plans & Elevations**

Drg No 20/020

Scale 1:50 & 1:100

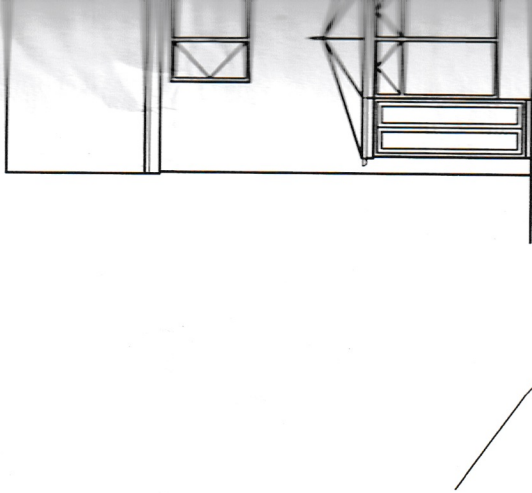

EXISTING REAR ELEVATION

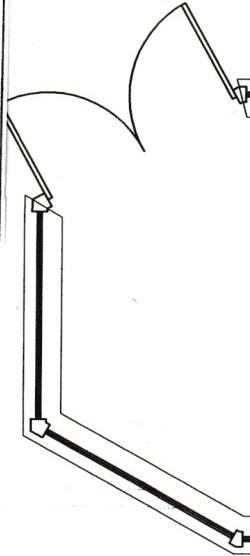

to suitable soakaway if ground conditions permit otherwise connect to existing drainage system