




PROPOSED SIDE ELEVATION

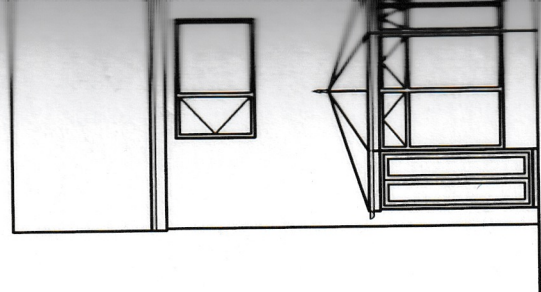

EXISTING SIDE ELEVATION

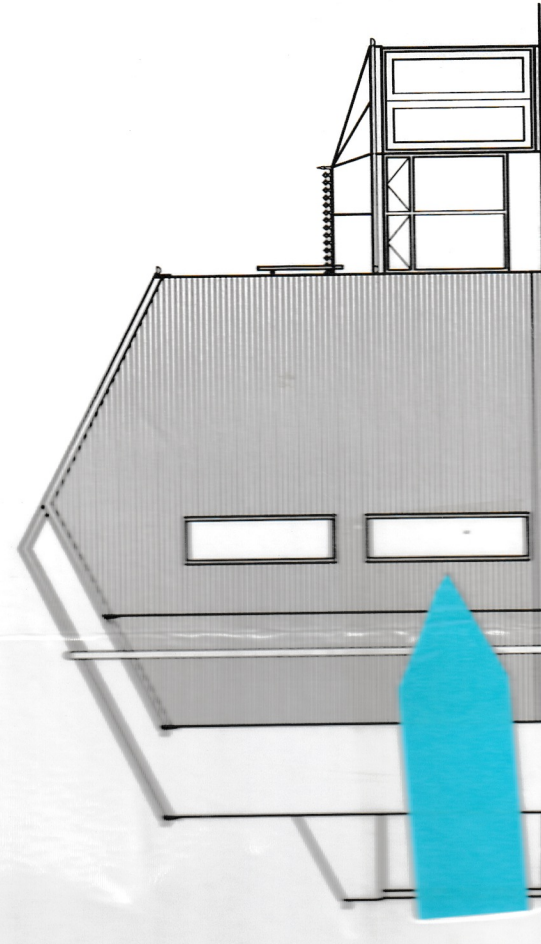


EXISTING SIDE ELEVATION

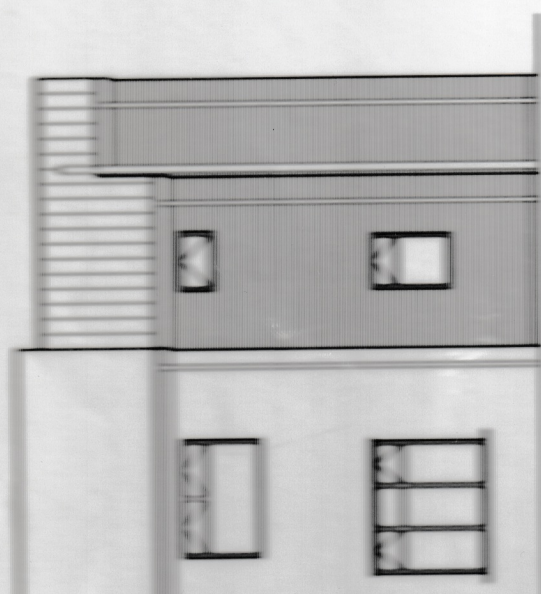

FRONT ELEVATION



EXISTING FRONT ELEVATION

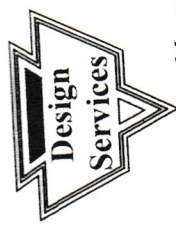

2 The Oaks, Sutton, St.Helens, Merseyside WA9 4XW
(01744)816583 or 07973 208 638

Project

72 LINDENS

Title

Proposed Plans & Elevations

Drg No 20/020

Scale 1:50 & 1:100