


1 Location Plan - Existing 1:1250



2 Site Plan Existing 1:200

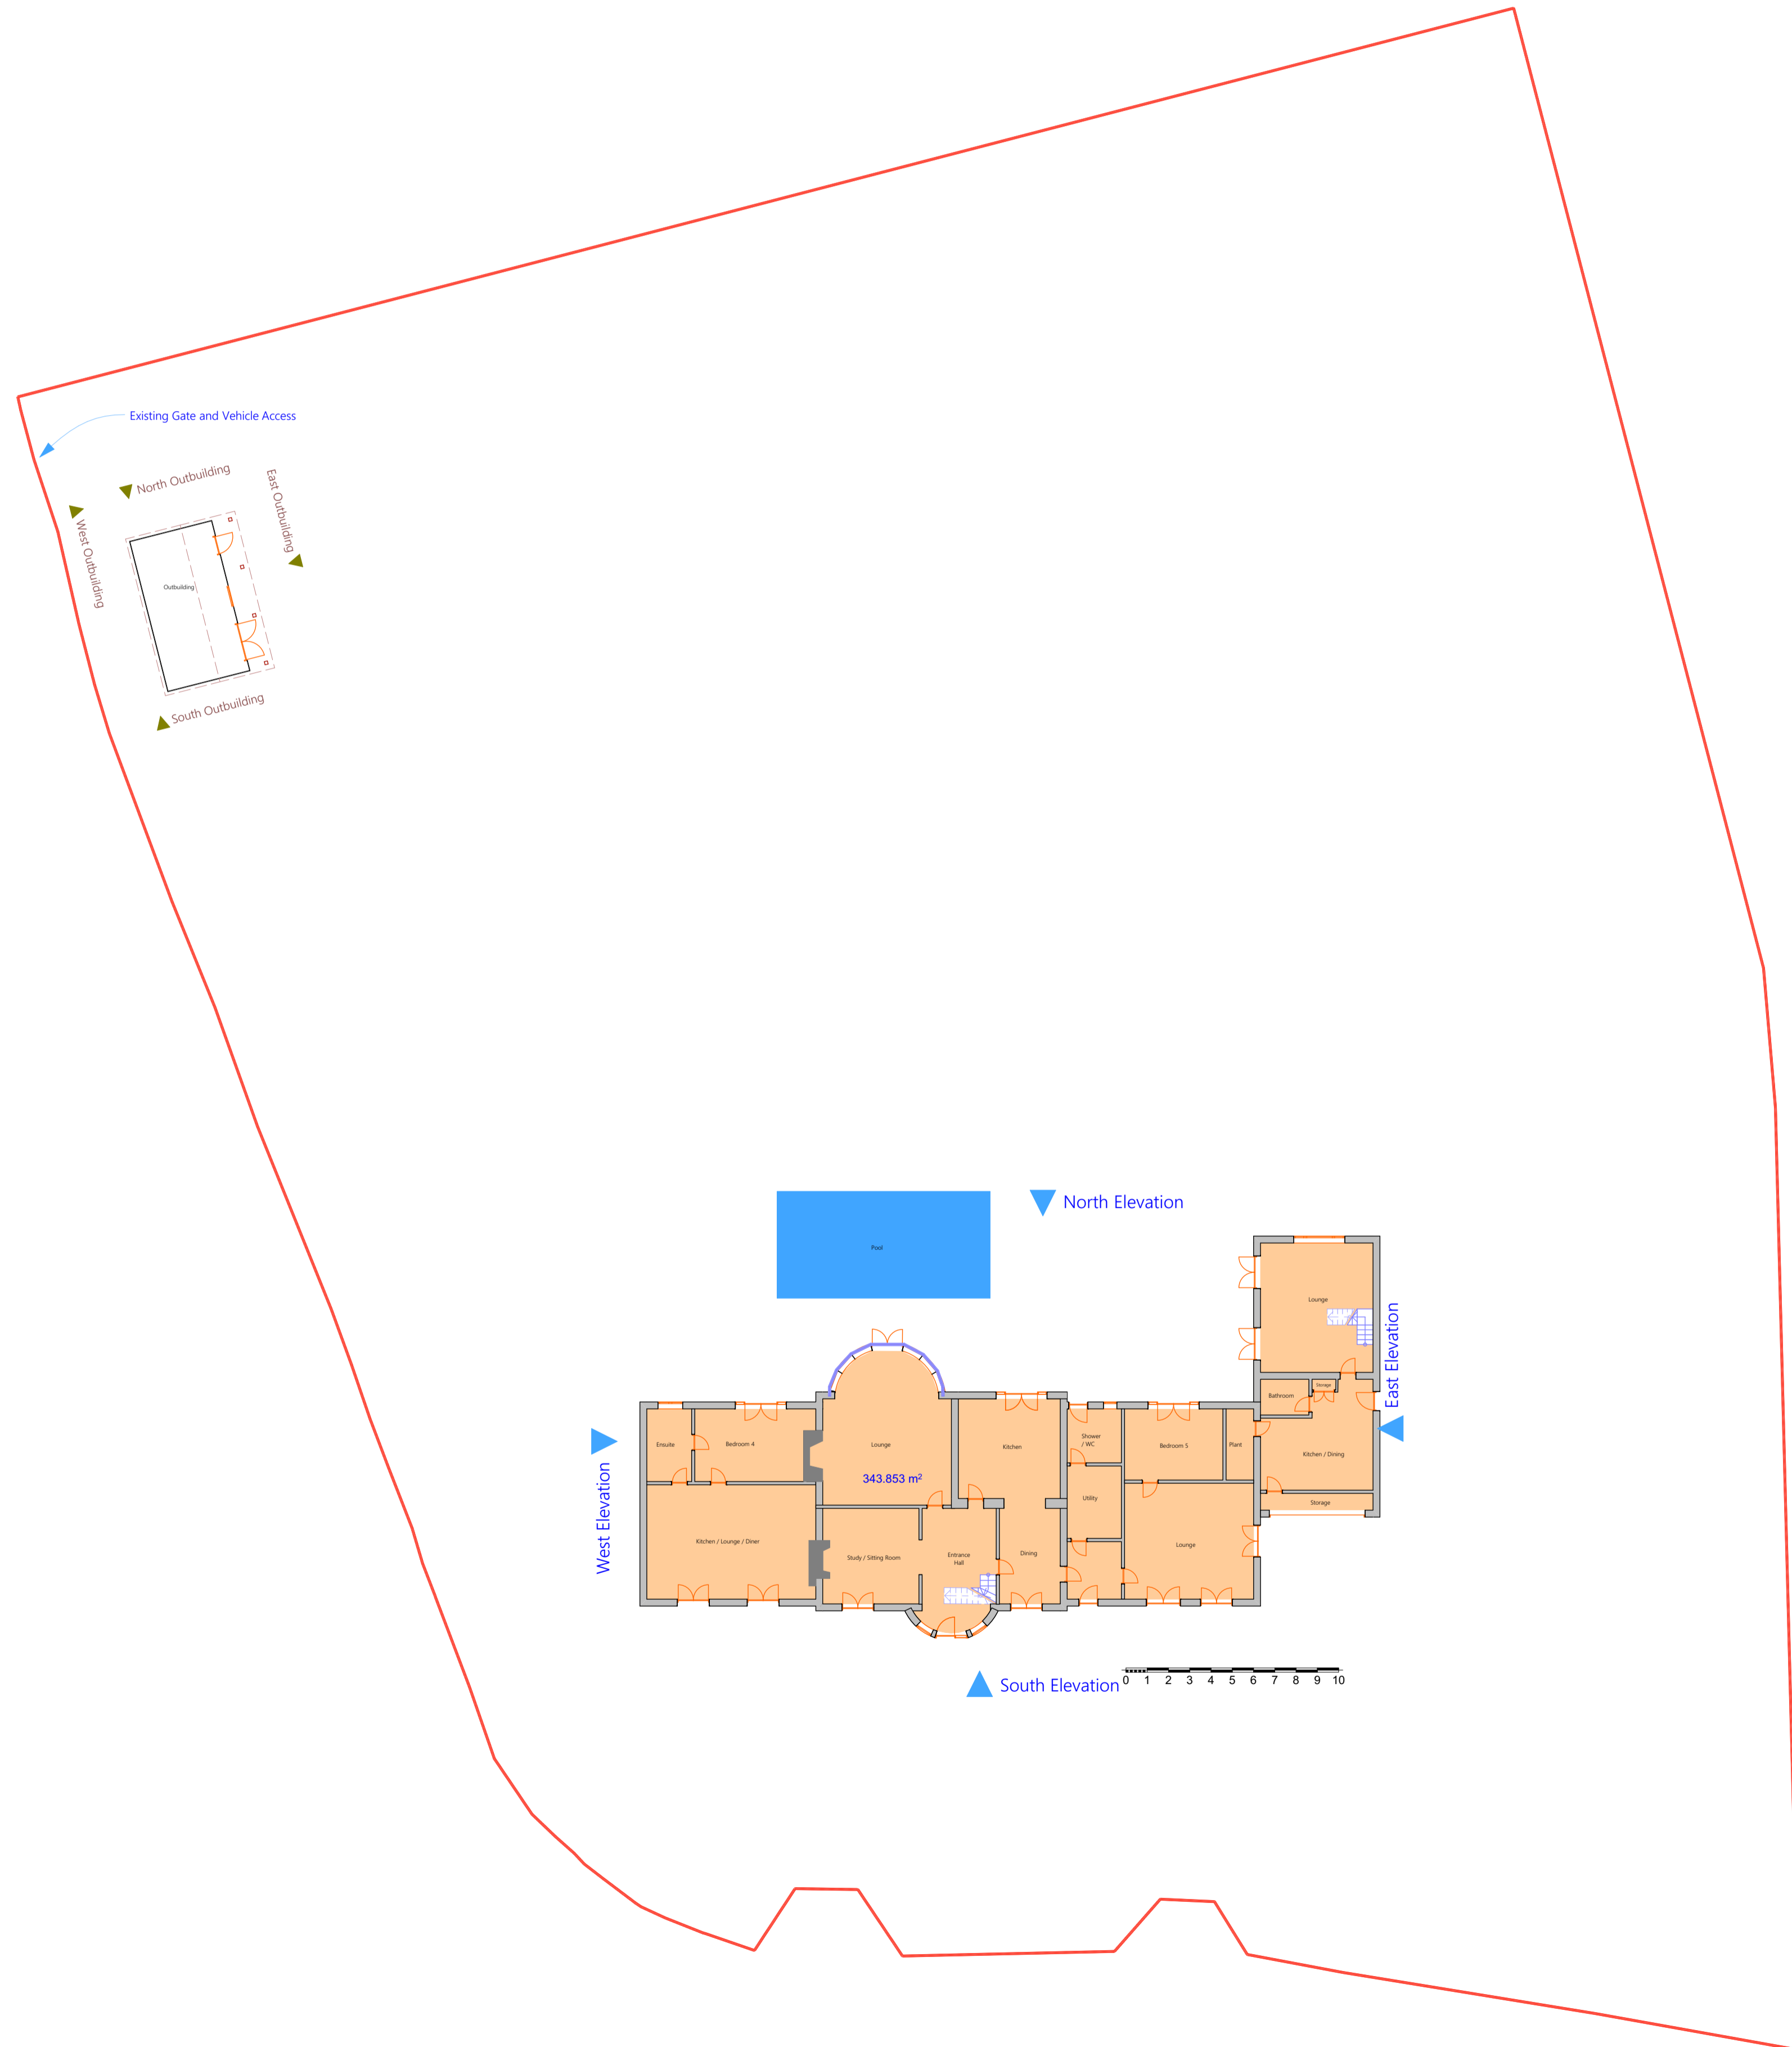

3 Google Earth - Twinney Acre 1:1

ARCHITECHNOLOGY.  
DESIGN

This document and its design content is copyright ©. It shall be read in conjunction with all other associated project information including models, specifications, schedules and related consultants documents. Do not scale from documents. All dimensions to be checked on site. Immediately report any discrepancies, errors or omissions on this document to the Originator. If in doubt ASK.

Scales @ A1	Date
1:1250, 1:200, 1:1	2024-04-07

Client Approval
A - Approved
B - Approved with Comments
C - Do Not Use

Layout Title  
**Site Plan Existing**

Architechnology.design  
179 Edwin Road Rainham, Kent ME8 0AH  
www.architechnology.design  
Tel: 07957 350204  
info@architechnology.design

Project  
**Twinney Acre**

status  
**Permitted Development Application**

Site Address  
**Twinney Acre Susans Lane Upchurch  
SITTINGBOURNE Kent ME9 7HA**

Drawing Number	project	originator	zone	level	type	role	number	rev
Layout ID	01.1							01 - WIP