


Site Plan (Existing)

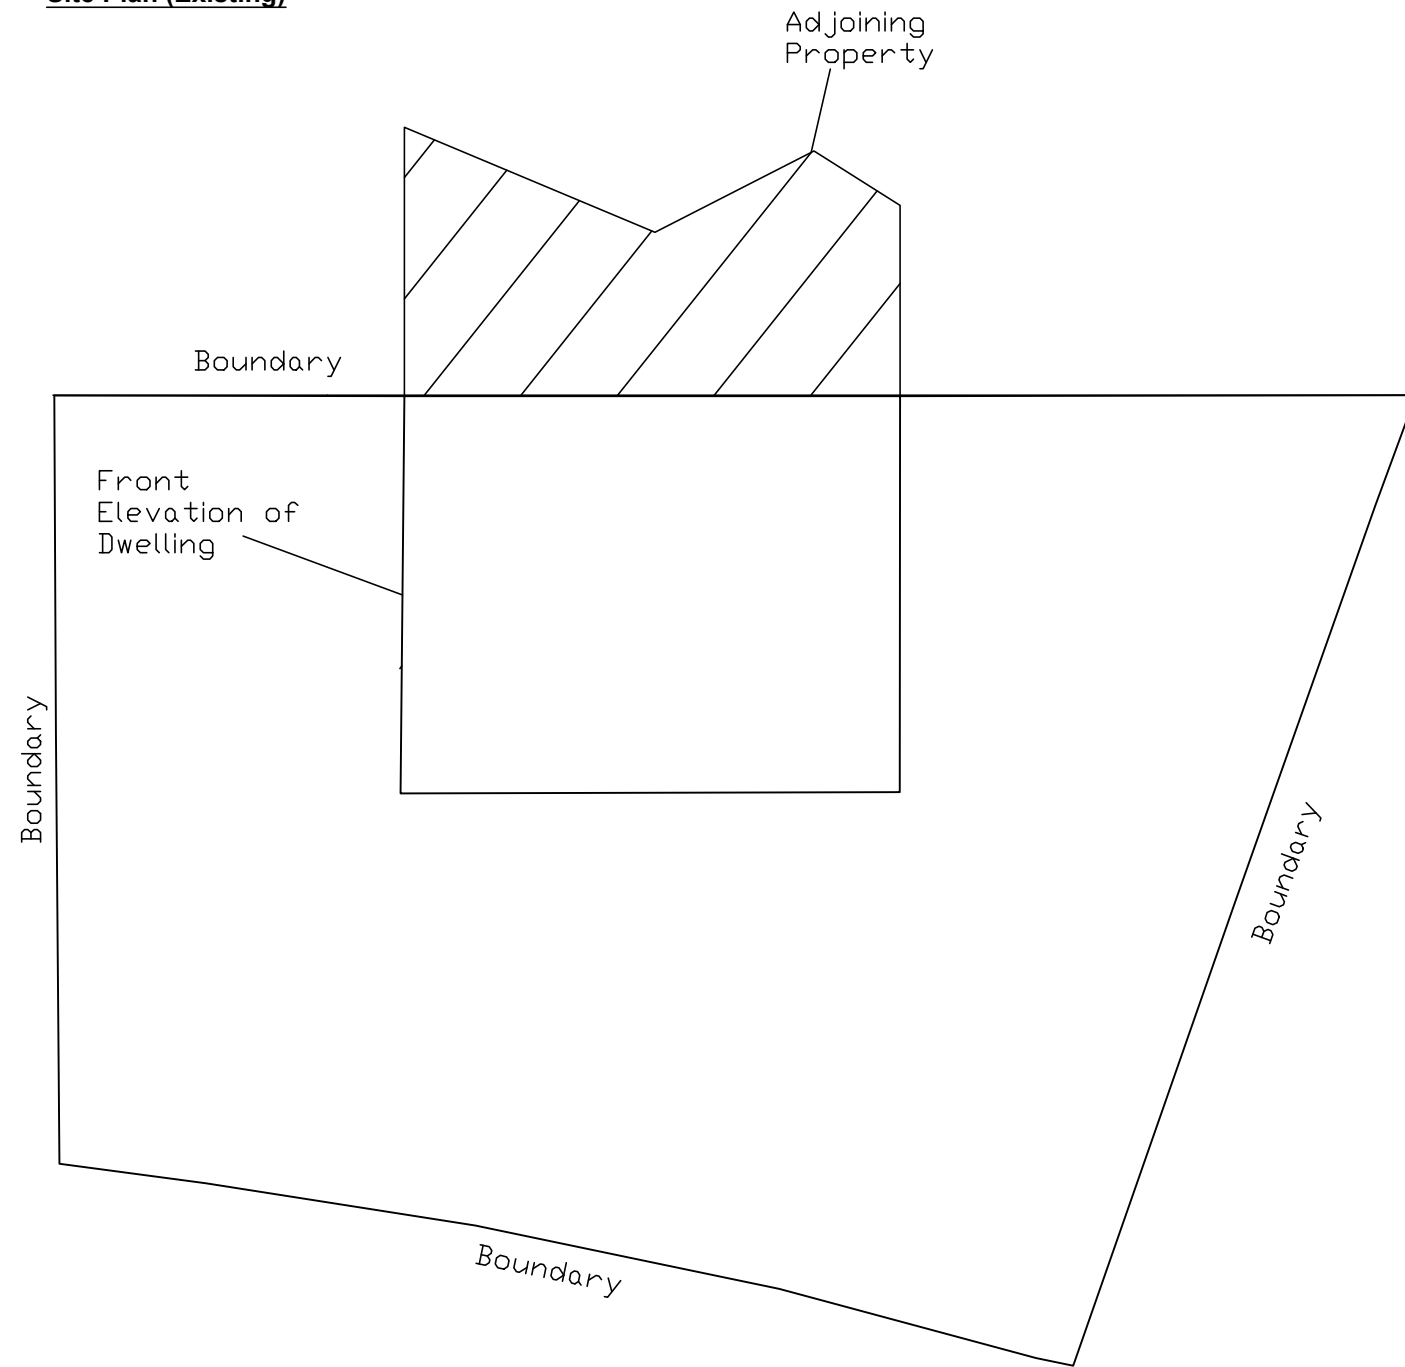

No.	DATE	AMENDMENT DETAILS	CHECKED BY	DRAWN BY
REVISIONS				
			PJL PLANS	
PROJECT TITLE				
Proposed Outbuilding at 43, Kingsmede, Blackpool. FY4 3NN.				
DRAWING TITLE				
Elevations, Floor Plans and Site Plans Issued for Planning				
DRAWN BY		PROJECT No.		
P. Lewis				
CHECKED BY		DRAWING No.		
PJL				2
DATE				
14/04/24				
SCALE @ A3		SHEET No.		REVISION :
1:100				0
CLIENT No.				
Ms Xuereb				