

Do not scale from drawing, use figured dimensions & levels only. All dimensions & levels to be checked on site before commencing work and any discrepancies to be notified to C.A. immediately. If in doubt ask ?



rev	comments	initials	date




architects: Mersey Design Group Ltd telephone: 0151 207 8431
interior designers: Cleveland House fax: 0151 207 8447
strategy planners: 41 Shaw Street info@mdg.design
quantity surveyors: Liverpool L6 1HL e-mail: info@mdg.design
principal designers: web: www.mdg.design

client: Safe Regeneration

project: QS Services
Bootle
Bootle

content: Site Plan

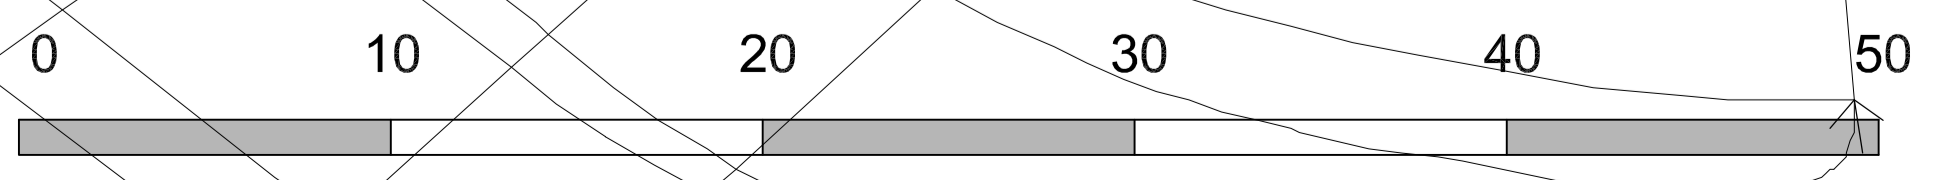

scale	sheet	date	drawn by	checked
1:200	A1			
project number	drawing number	rev		
301-01	AL09/02	1st		
purpose of issue				

Registered in England No. 2787905