

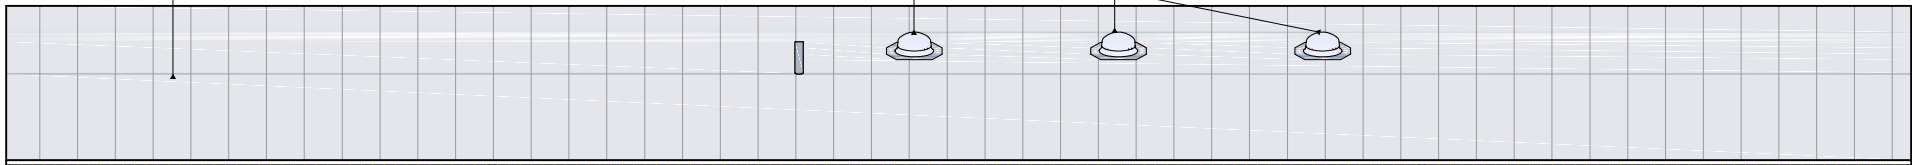
 
 
 


Standing Seam
Coated Steel

Sun Tubes

 

Cantilevered
Canopy

 

PROPOSED NORTH ELEVATION


Air Source Heat Pump.
As per Approved Proposals

Hit-and-Miss Larch Cladding

Powder Coated Aluminium Windows, Doors and Cladding

Profile of Proposed
Basement Level

NOTE: No Change to Approved Design other than the inclusion of the profile of the subterranean basement level.

 

1:100 SCALE

DRAWING ISSUE STATUS

PLANNING

ALL COPYRIGHT RESERVED TO
LYL ARCHITECTURAL DESIGNS LTD.

NOTES

CLIENT

MS FIONA SCOTT-SMITH
&
MR DAVID VINCENT

PROJECT

SCOTLAND BARN
WELLERS TOWN ROAD
CHIDDINGSTONE, EDENBRIDGE
KENT TN8 7BH

DRAWING TITLE

PROPOSED
NORTH FACING ELEVATION

DRAWING NUMBER

L16-P-17

LYL ARCHITECTURAL DESIGNS LTD.
KERENSA, ORCHARD DRIVE
MARLBOROUGH, WILTSHIRE
WILTSHIRE, WILTSHIRE
TEL: 07968040397
EMAIL: lana@lylarchitecturaldesigns.co.uk



REV	DATE	COMMENTS
A	08.04.2024	ANNOTATED AIR SOURCE HEAT PUMP

REV	DATE	COMMENTS

REVISION	A
SCALE	1:100 @ A4