

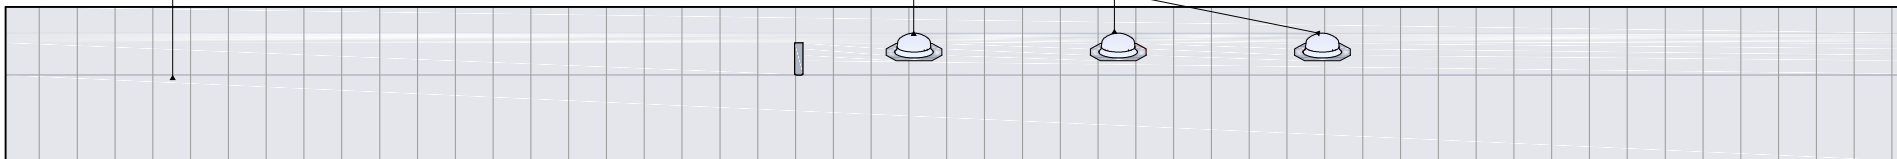
 


Standing Seam
Coated Steel

Sun Tubes

 

Cantilevered
Canopy

 


APPROVED NORTH ELEVATION

Air Source Heat Pump


'Hit-and-Miss Larch Cladding

Powder Coated Aluminium Windows, Doors and Cladding

 

1:100 SCALE

Sun Tubes

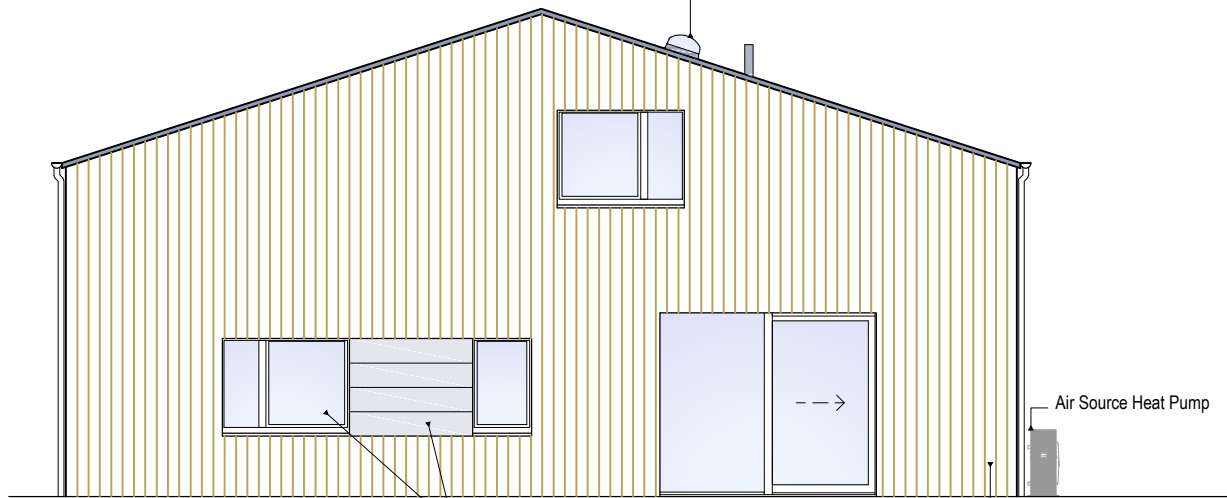

APPROVED EAST ELEVATION

Powder Coated Aluminium
Windows, Doors and Cladding

'Hit-and-Miss Larch
Cladding

Air Source Heat Pump

DRAWING ISSUE STATUS

PLANNING

ALL COPYRIGHT RESERVED TO
LYL ARCHITECTURAL DESIGNS LTD.

NOTES

CLIENT

MS FIONA SCOTT-SMITH
&
MR DAVID VINCENT

PROJECT

SCOTLAND BARN
WELLERS TOWN ROAD
CHIDDINGSTONE, EDENBRIDGE
KENT TN8 7BH

DRAWING TITLE

APPROVED
REAR EAST FACING
ELEVATION AND
NORTH FACING SIDE
ELEVATION

DRAWING NUMBER

LI16-P-09

LYL ARCHITECTURAL DESIGNS LTD.
KERENSA ORCHARD DRIVE
MARSDENE KENT
ME14 5JG
TEL: 07968040387
EMAIL: lana@lylarchitecturaldesigns.co.uk



REV	DATE	COMMENTS
A	08.04.2024	ANNOTATED AIR SOURCE HEAT PUMP

REV	DATE	COMMENTS

REVISION	A
SCALE	1:100 @ A4