


0m 5m 10m

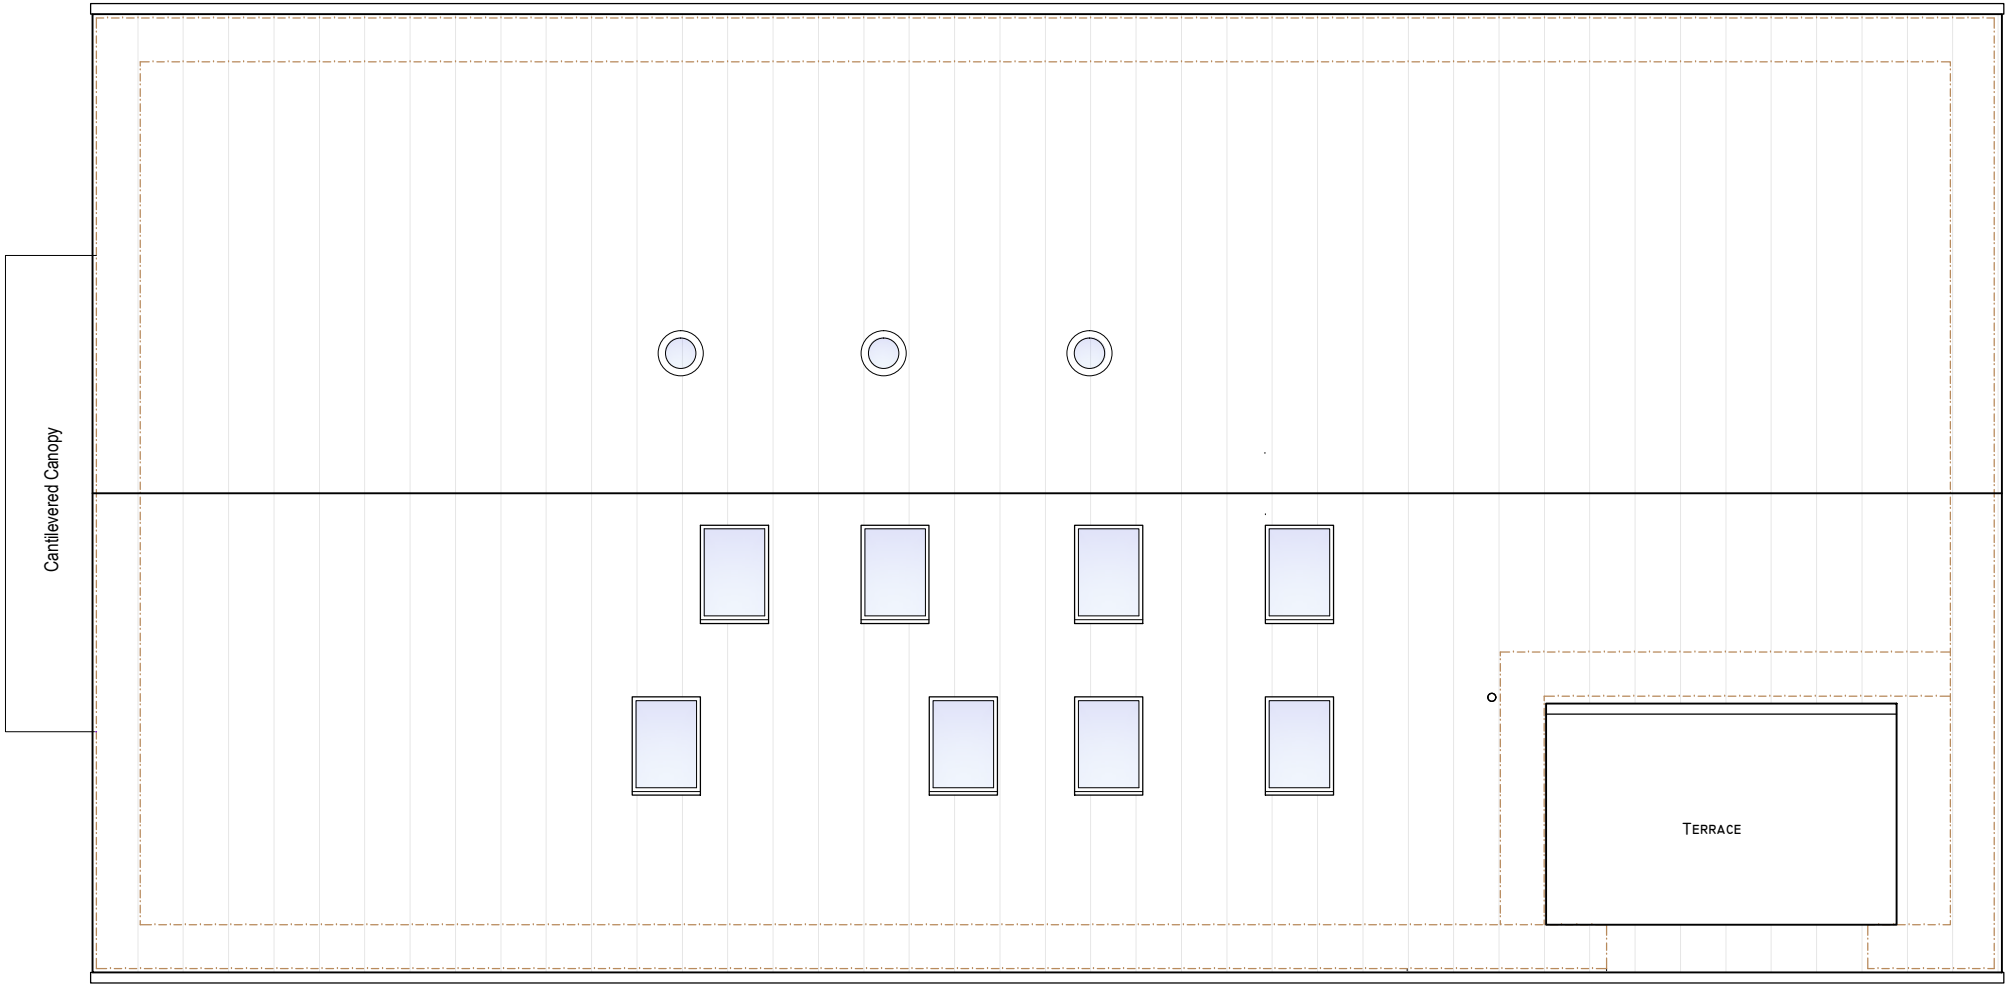

1:100 SCALE




NOTE: No amendments proposed to the approved layout

DRAWING ISSUE STATUS

PLANNING

ALL COPYRIGHT RESERVED TO
LYL ARCHITECTURAL DESIGNS LTD.

NOTES

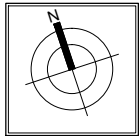

CLIENT

MS FIONA SCOTT-SMITH
&
MR DAVID VINCENT

PROJECT

SCOTLAND BARN
WELLERS TOWN ROAD
CHIDDINGSTONE, EDENBRIDGE
KENT TN8 7BH

DRAWING TITLE

PROPOSED
ROOF PLAN

REV	DATE	COMMENTS
A	08.04.2024	ANNOTATED CANOPY

REV	DATE	COMMENTS

REVISION	A
SCALE	1:100 @ A4

DRAWING NUMBER

L16-P-13

LYL ARCHITECTURAL DESIGNS LTD.
KERENSA ORCHARD DRIVE
MARSDENE KENT
ME14 5JG

TEL: 07968040397
EMAIL: lana@lylarchitecturaldesigns.co.uk

