


0m 5m 10m

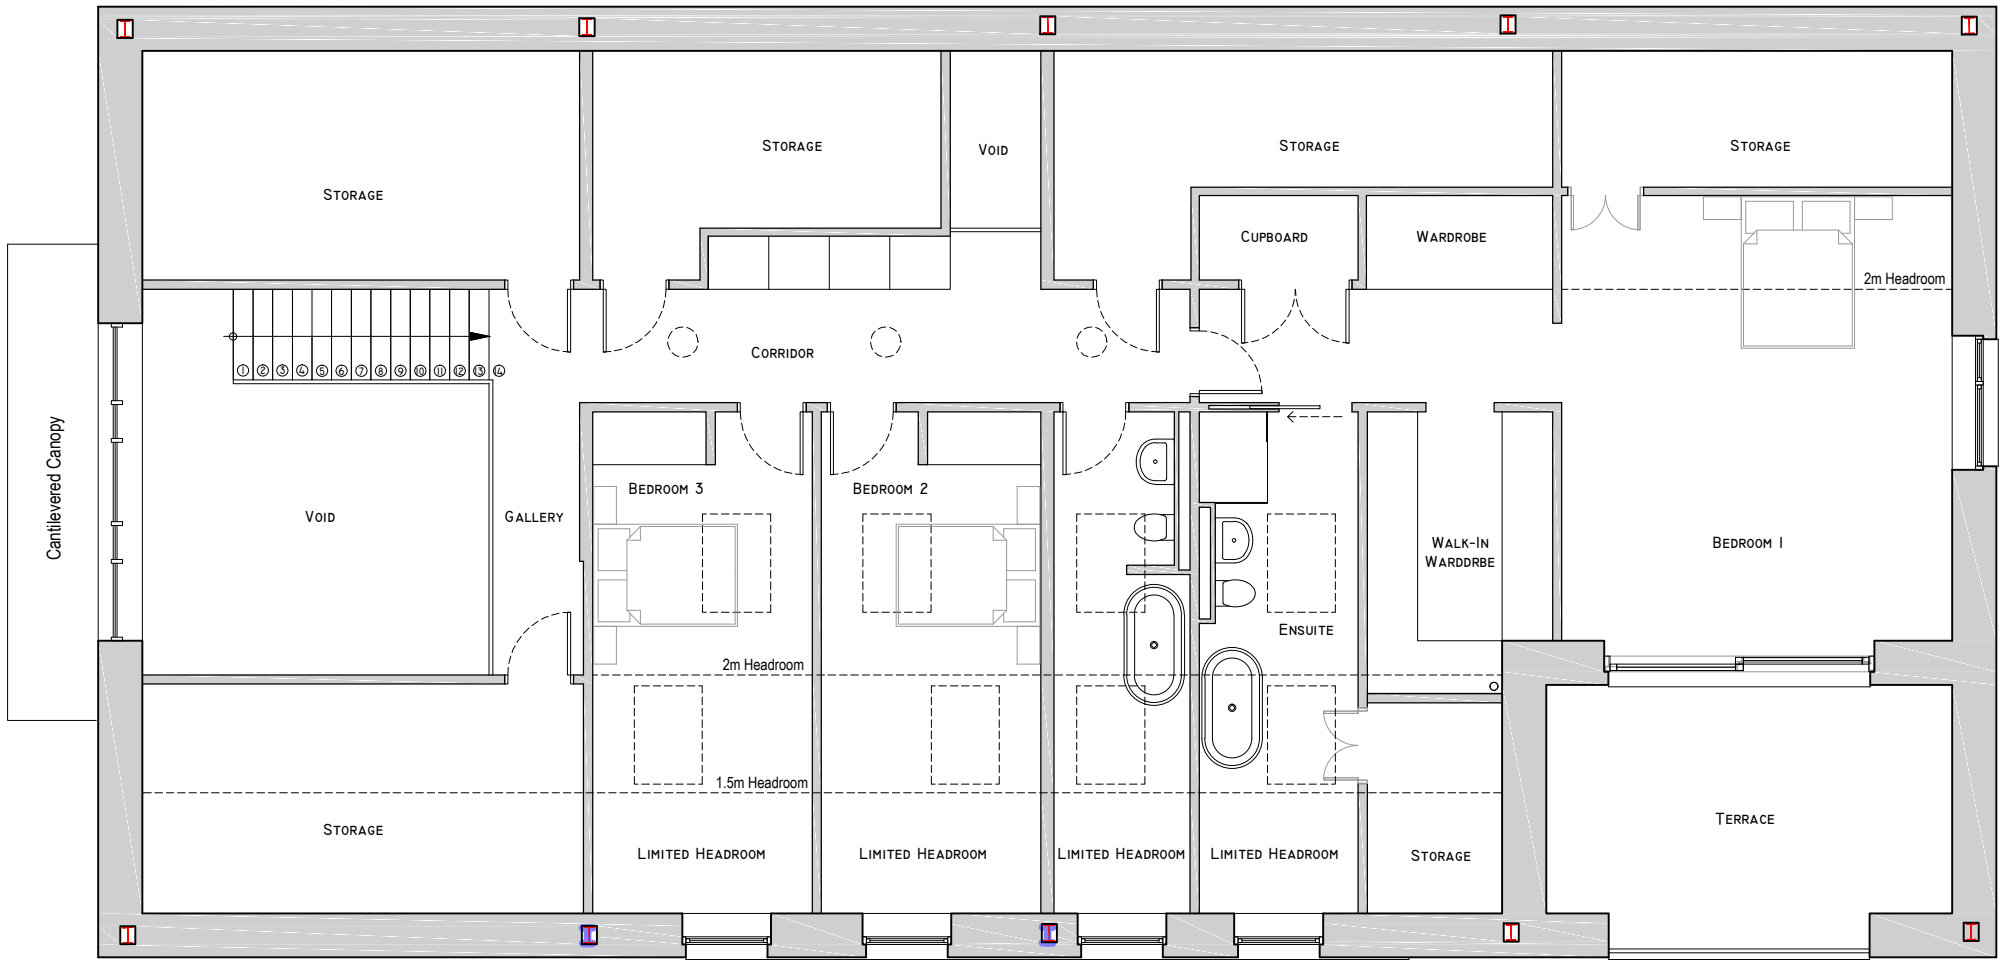

1:100 SCALE




NOTE: No amendments proposed to the approved layout

DRAWING ISSUE STATUS

**PLANNING**

ALL COPYRIGHT RESERVED TO  
LYL ARCHITECTURAL DESIGNS LTD.

NOTES

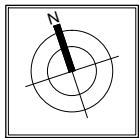

CLIENT

MS FIONA SCOTT-SMITH  
&  
MR DAVID VINCENT

PROJECT

SCOTLAND BARN  
WELLERS TOWN ROAD  
CHIDDINGSTONE, EDENBRIDGE  
KENT TN8 7BH

DRAWING TITLE

PROPOSED  
FIRST FLOOR PLAN

REV	DATE	COMMENTS
A	08.04.2024	ANNOTATED CANOPY

REV	DATE	COMMENTS

REVISION	A
SCALE	1:100 @ A4

DRAWING NUMBER

**L16-P-12**

LYL ARCHITECTURAL DESIGNS LTD.  
KERENSA ORCHARD DRIVE  
MARLBOROUGH KENT  
MK14 5JG

TEL: 07968040397  
EMAIL: lana@lylarchitecturaldesigns.co.uk

