


0m 5m 10m

1:100 SCALE

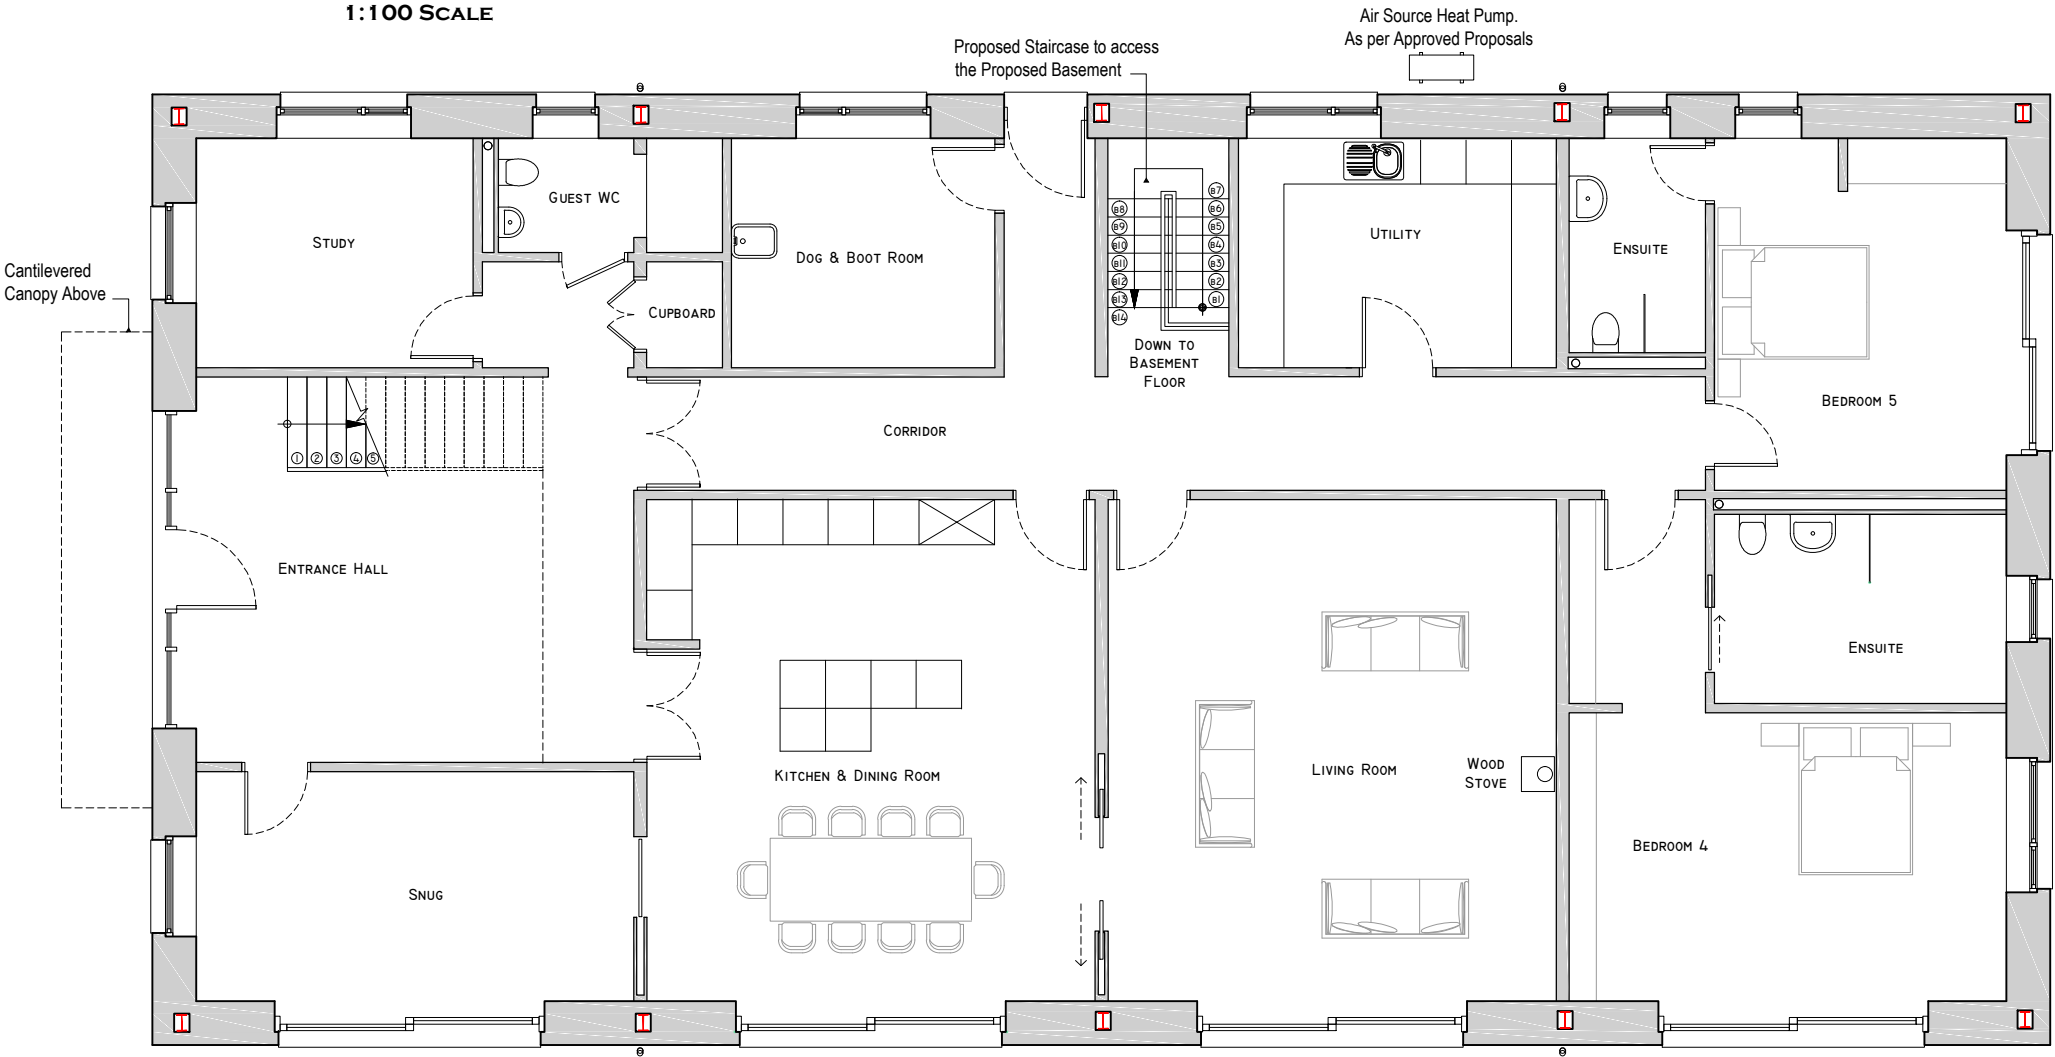

Air Source Heat Pump.
As per Approved Proposals


Proposed Staircase to access
the Proposed Basement

Cantilevered
Canopy Above

DOWN TO
BASEMENT
FLOOR

NOTE: The only proposed amendment to the approved layout is the inclusion of a staircase to access the proposed basement level

NOTES

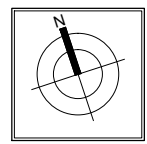

CLIENT

MS FIONA SCOTT-SMITH
&
MR DAVID VINCENT

PROJECT

SCOTLAND BARN
WELLERS TOWN ROAD
CHIDDINGSTONE, EDENBRIDGE
KENT TN8 7BH

DRAWING TITLE

PROPOSED
GROUND FLOOR PLAN

REV	DATE	COMMENTS
A	08.04.2024	ANNOTATED AIR SOURCE HEAT PUMP & CANOPY

REV	DATE	COMMENTS

REVISION	A
SCALE	1:100 @ A4

DRAWING ISSUE STATUS
PLANNING

ALL COPYRIGHT RESERVED TO
LYL ARCHITECTURAL DESIGNS LTD.

DRAWING NUMBER
L16-P-II

LYL ARCHITECTURAL DESIGNS LTD.
KERENSA ORCHARD DRIVE
MAIDSTONE KENT
ME14 5JG
TEL: 07968040397
EMAIL: lana@lylarchitecturaldesigns.co.uk

